


**WATER SERVICE INFORMATION**



ADDRESS	SIZE (mm) MATERIAL (STREET)	SIZE (mm) MATERIAL (PROP.)	SHORT & LONG MEASUREMENT	CORP LOCATION	REMARKS
343 MUNROE AVE	38	-	3.76 WEL HSE	OPP S/C	-
COMMERCIAL	CU	-	128.890 WEL ROCH ST	OPP S/C	SERVICED OF MUNROE AVE
405 MUNROE AVE	150	150	17.87 NSL HSE	OPP S/C	RECONNECT SERVICE
COMMERCIAL	PVC	PVC	38.750 NNL MUNROE AVE	OPP S/C	-

\* SERVICES TO BE RENEWED TO R. ALL OTHERS TO BE RECONNECTED

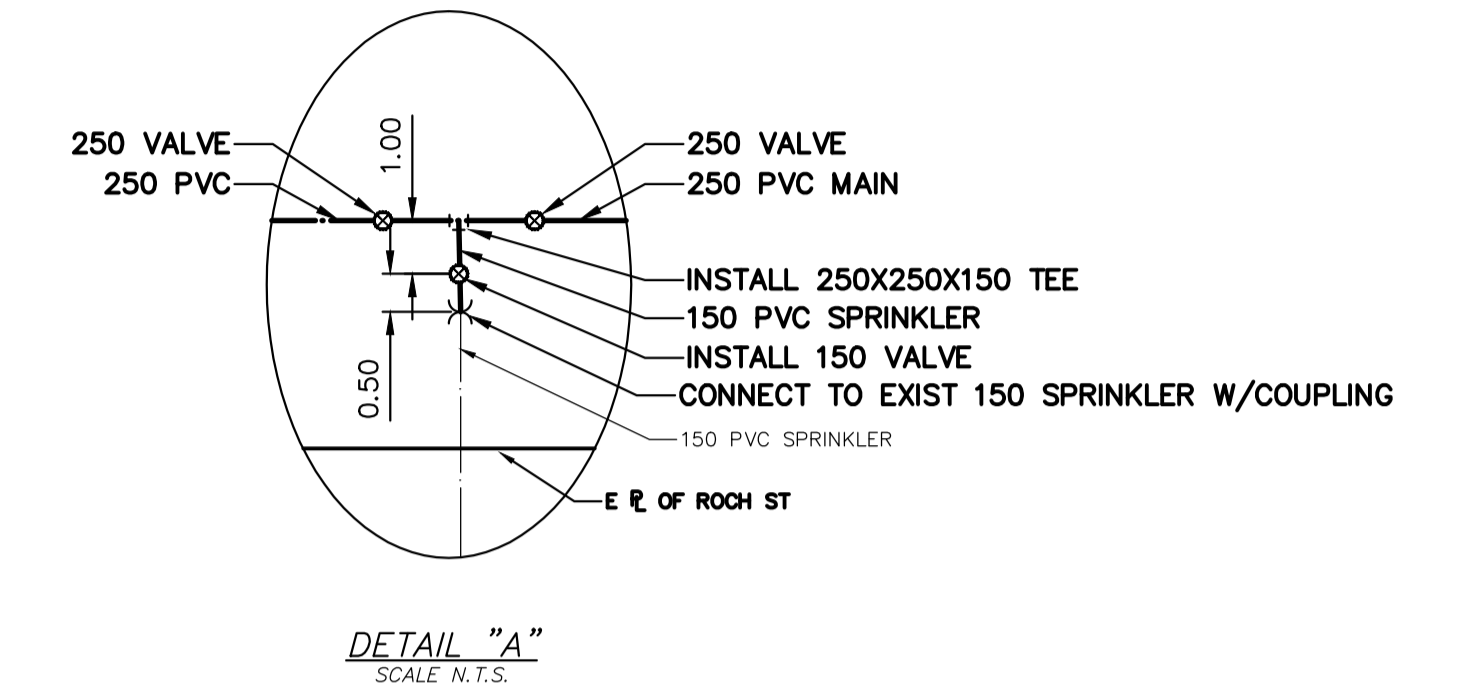


NOTE: CHAINAGES SHOWN ARE ALONG E. R. OF ROCH STREET

**ROCH STREET**

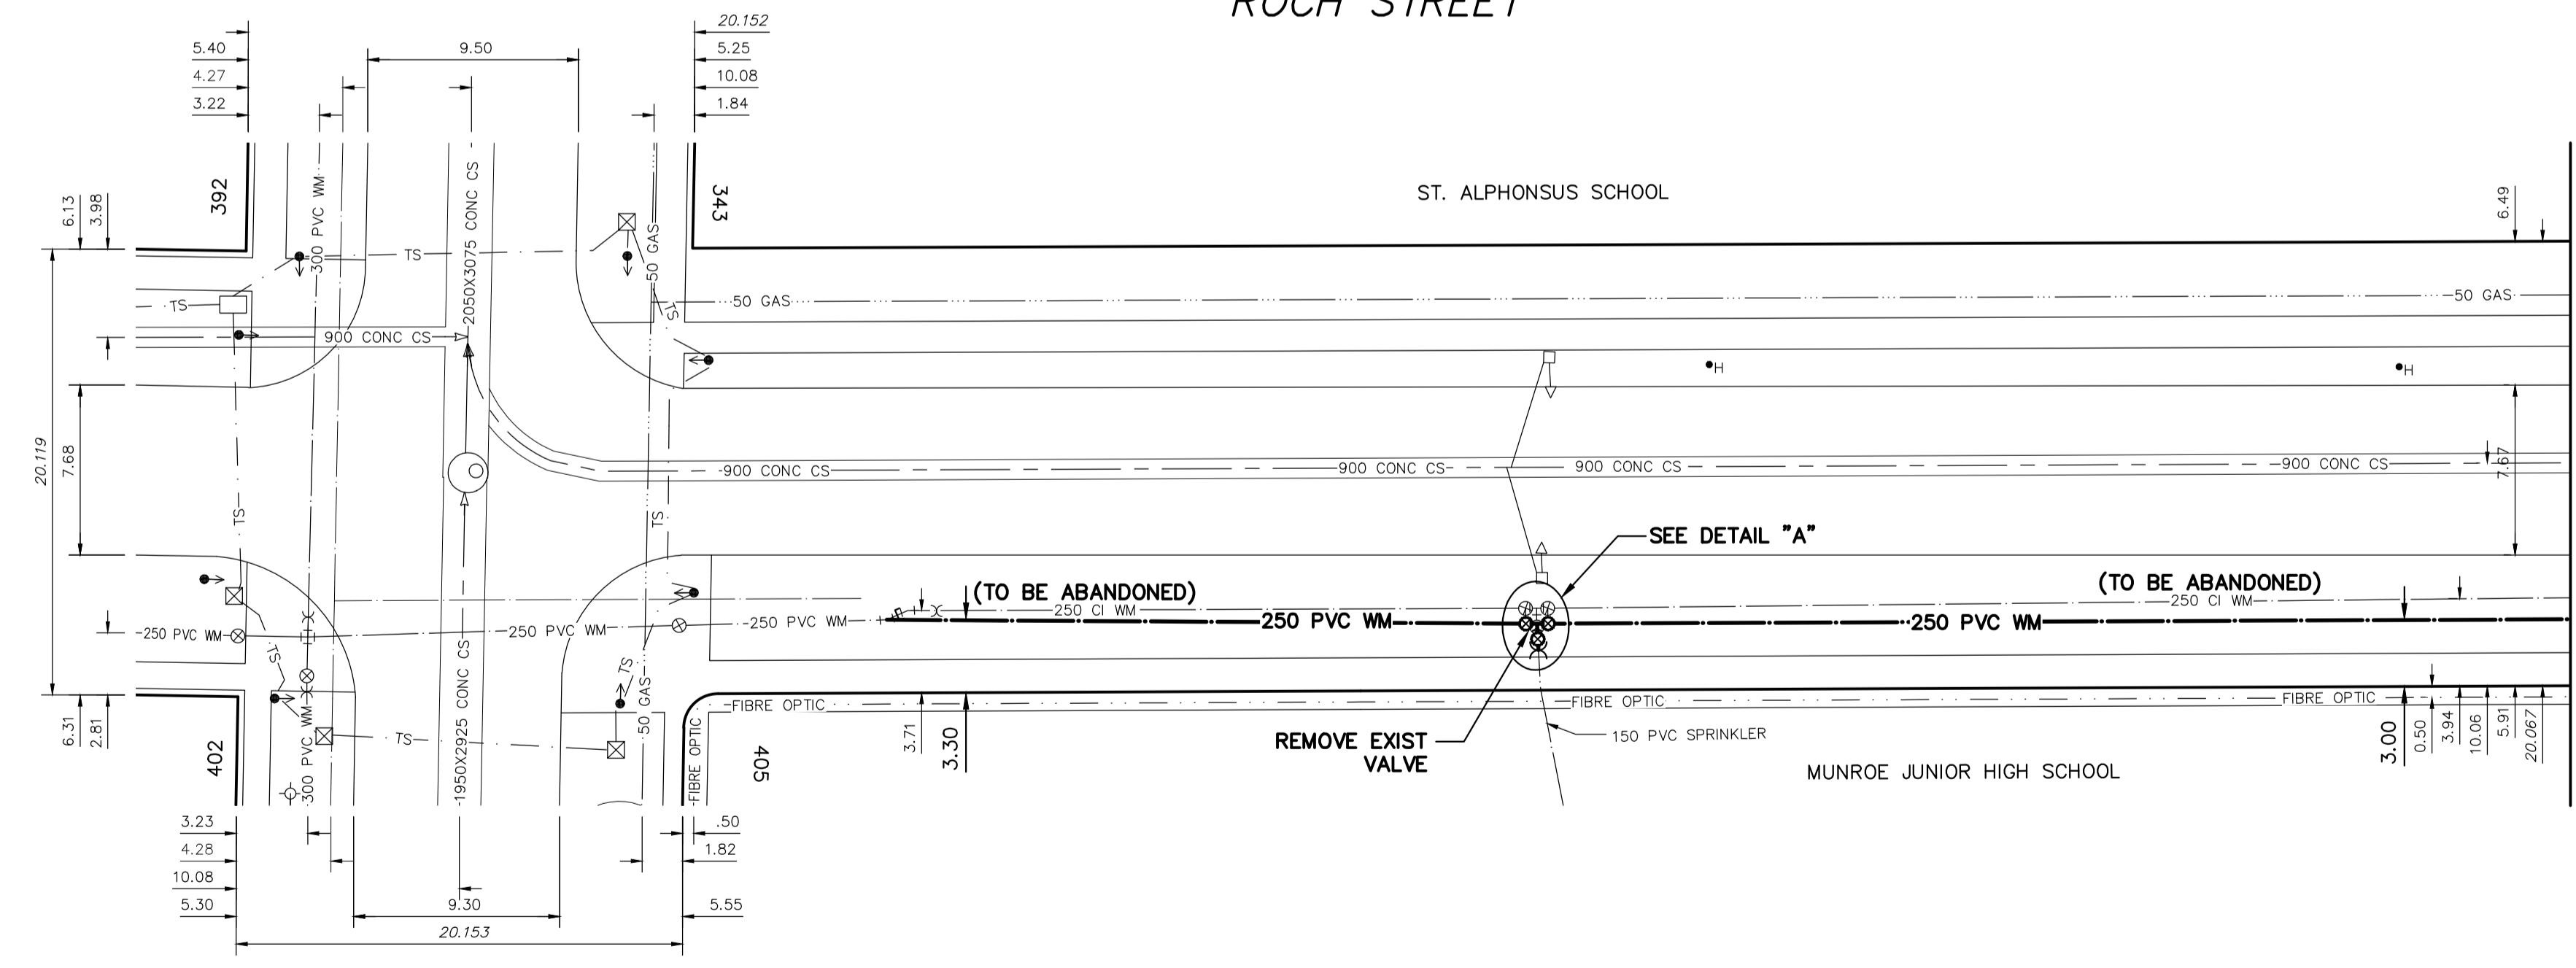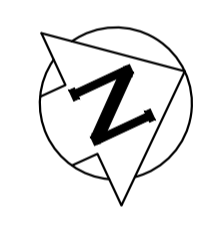

FOR INDEX SEE D-16167

NOTE: ALL VALVES TO BE INSTALLED COUNTERCLOCKWISE TO CLOSE

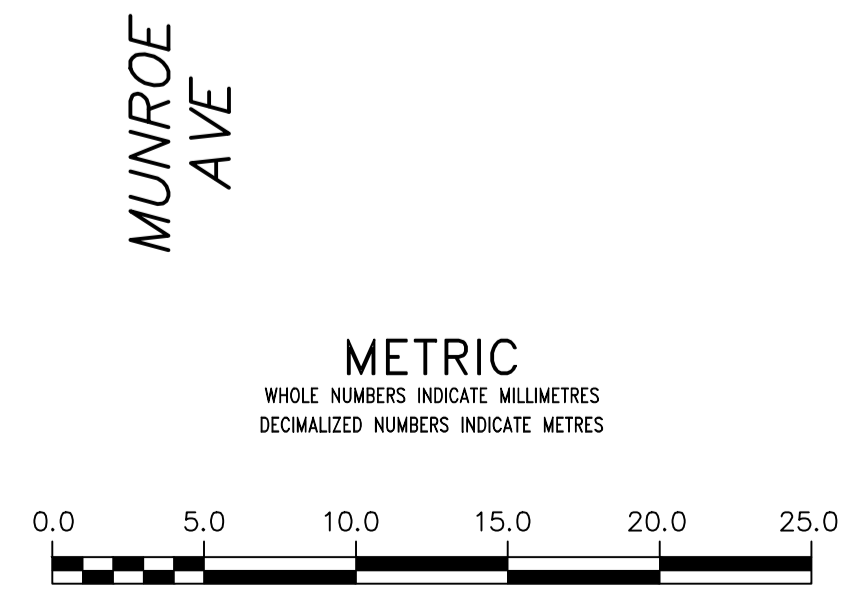

**WARNING**  
IF POWER EQUIPMENT OR EXPLOSIVES ARE TO BE USED FOR EXCAVATION ON THIS PROJECT THE CONTRACTOR MUST:  
1) NOTIFY THE GAS COMPANY OF THE PROPOSED LOCATION OF EXCAVATION.  
2) TAKE PRECAUTION TO AVOID DAMAGE TO GAS COMPANY INSTALLATIONS.  
SEE PROVINCIAL REGULATION 210/72 FOR DETAILS

**LOCATION APPROVED UNDERGROUND STRUCTURES**  
SUPV. U/G STRUCTURES COMMITTEE DATE  
NOTE:  
LOCATION OF UNDERGROUND STRUCTURES AS SHOWN ARE BASED ON THE BEST INFORMATION AVAILABLE BUT NO GUARANTEE IS GIVEN THAT ALL EXISTING UTILITIES ARE SHOWN OR THAT THE GIVEN LOCATIONS ARE EXACT. CONFIRMATION OF EXISTENCE AND EXACT LOCATION OF ALL SERVICES MUST BE OBTAINED FROM THE INDIVIDUAL UTILITIES BEFORE PROCEEDING WITH CONSTRUCTION.

VERTICAL DATUM: CGVD28 (HT2.0 Geoid)  
HORIZONTAL DATUM: NAD83 (June 1990), Zone 14

NO.	REVISIONS	DATE	BY

DESIGNED BY	JB	CHECKED BY	SC
DRAWN BY	AJ	APPROVED BY	KZ
SCALE:			
HORIZONTAL	1: 250		
VERTICAL	1: 50		
DATE	2022 03 14		
PLOT DATE:	2022 03 14		

ENGINEER'S SEAL  
CONSULTANT DRAWING NUMBER

**THE CITY OF WINNIPEG**  
WATER AND WASTE DEPARTMENT  
ENGINEERING DIVISION

2022 WATER MAIN RENEWALS  
CONTRACT 1  
**ROCH STREET**  
MUNROE AVENUE  
102 S OF TRENT AVENUE

SHEET 9 OF 11  
CITY DRAWING NUMBER  
D-16174