


WATER SERVICE INFORMATION					
ADDRESS	SIZE (mm) MATERIAL (STREET)	SIZE (mm) MATERIAL (PROP.)	SHORT & LONG MEASUREMENT	LINEAR DISTANCE (1) CORP LOCATION (2)	REMARKS
137 SADLER AVENUE	-	20	3.90 WEL HSE	-	OUTSIDE LIMITS
RESIDENTIAL	-	CU	90.709 EEL ST GEORGE RD	-	-
138 SADLER AVENUE	-	20	2.17 WEL HSE	0.3 W OF S/C	OUTSIDE LIMITS
RESIDENTIAL	-	CU	84.993 EEL ST GEORGE RD	-	-
139 SADLER AVENUE	20	20	2.65 EWL HSE	-	RECONNECT SERVICE
RESIDENTIAL	CU	CU	106.855 EEL ST GEORGE RD	-	-
140 SADLER AVENUE	20	12	3.39 EWL HSE	-	RECONNECT SERVICE
RESIDENTIAL	CU	CU	101.725 EEL ST GEORGE RD	-	-
141 SADLER AVENUE	20	12	3.04 WEL HSE	-	RECONNECT SERVICE
RESIDENTIAL	CU	CU	121.137 EEL ST GEORGE RD	-	-
142 SADLER AVENUE	20	12	1.65 EWL HSE	-	RECONNECT SERVICE
RESIDENTIAL	CU	CU	113.449 EEL ST GEORGE RD	-	-
143 SADLER AVENUE	20	12	1.44 WEL HSE	0.3 W OF S/C	RECONNECT SERVICE
RESIDENTIAL	CU	CU	136.291 EEL ST GEORGE RD	-	RENEW TO R W/20 CU PREVIOUSLY FROZEN
144 SADLER AVENUE	20	12	3.26 EWL HSE	-	RECONNECT SERVICE
RESIDENTIAL	CU	LEAD	133.192 EEL ST GEORGE RD	-	-
145 SADLER AVENUE	20	12	3.28 WEL HSE	-	RECONNECT SERVICE
RESIDENTIAL	CU	CU	148.501 EEL ST GEORGE RD	-	-
146 SADLER AVENUE	20	12	1.56 WEL HSE	-	RECONNECT SERVICE
RESIDENTIAL	CU	CU	147.843 EEL ST GEORGE RD	-	-
147 SADLER AVENUE	20	20	3.87 EWL HSE	-	RECONNECT SERVICE
RESIDENTIAL	CU	CU	164.062 WML ST ANNE'S RD	-	RENEW TO R W/20 CU PREVIOUSLY FROZEN
148 SADLER AVENUE	20	20	1.05 WEL HSE	-	RECONNECT SERVICE
RESIDENTIAL	CU	CU	162.239 WML ST ANNE'S RD	-	-
149 SADLER AVENUE	20	12	4.13 EWL HSE	-	RECONNECT SERVICE
RESIDENTIAL	CU	LEAD	151.324 WML ST ANNE'S RD	-	-
150 SADLER AVENUE	20	12	0.98 WEL HSE	-	RECONNECT SERVICE
RESIDENTIAL	CU	CU	145.778 WML ST ANNE'S RD	-	-
151 SADLER AVENUE	20	20	2.28 EWL HSE	0.5 E OF S/C	RECONNECT SERVICE
RESIDENTIAL	CU	CU	136.848 WML ST ANNE'S RD	-	-
152 SADLER AVENUE	20	20	5.42 EWL HSE	-	RECONNECT SERVICE
RESIDENTIAL	CU	CU	133.807 WML ST ANNE'S RD	-	-
153 SADLER AVENUE	20	12	1.45 EWL HSE	-	RECONNECT SERVICE
RESIDENTIAL	CU	CU	122.805 WML ST ANNE'S RD	-	-
154 SADLER AVENUE	20	12	14.94 EWL HSE	-	RECONNECT SERVICE
RESIDENTIAL	CU	CU	106.848 WML ST ANNE'S RD	-	-
155 SADLER AVENUE	20	12	2.64 WEL HSE	1.5 W OF S/C	RECONNECT SERVICE
RESIDENTIAL	CU	CU	106.209 WML ST ANNE'S RD	-	-

(1) LINEAR DISTANCE FROM THE S/C TO THE CORP USED ALONG BENDS & CURVED R.O.W.
(2) DIRECTION FROM S/C
* SERVICES TO BE RENEWED TO R. ALL OTHERS TO BE RECONNECTED

**** NOTE ****
CHAINAGE 1+00.00 STARTS AT SE R OF ST. GEORGE RD AND SADLER AVENUE

NOTE: CHAINAGES SHOWN ARE ALONG S. R. OF SADLER AVENUE


SADLER AVENUE

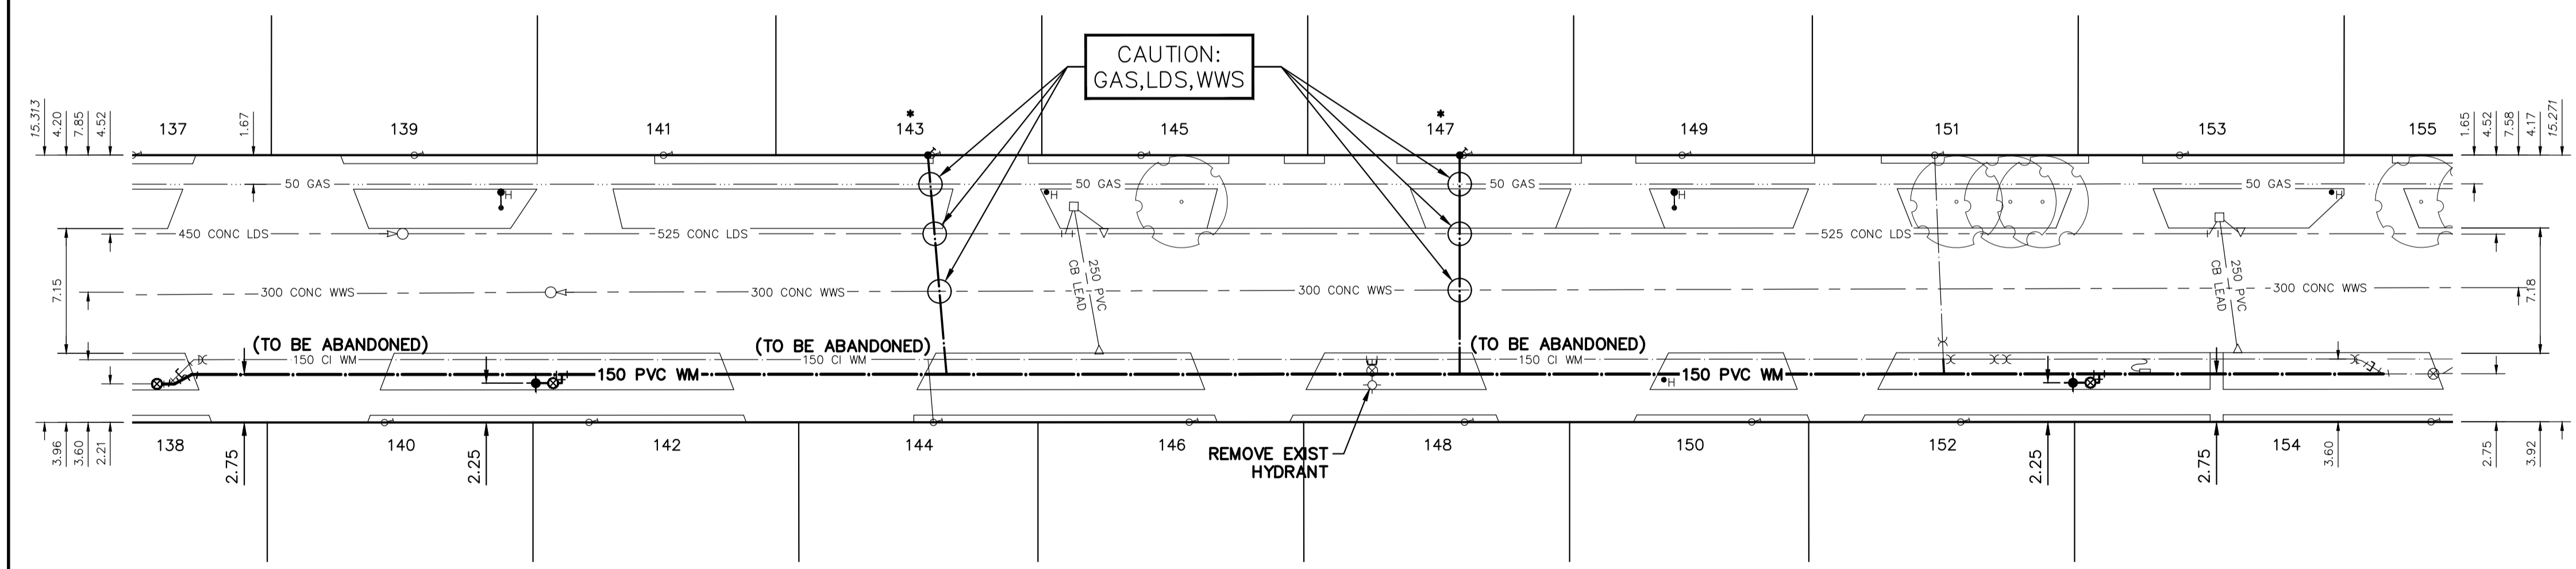

**** NOTE ****
CHAINAGE 1+00.00 STARTS AT SE R OF ST. GEORGE RD AND SADLER AVENUE

FOR INDEX SEE 16187

NOTE: ALL VALVES TO BE INSTALLED CLOCKWISE TO CLOSE

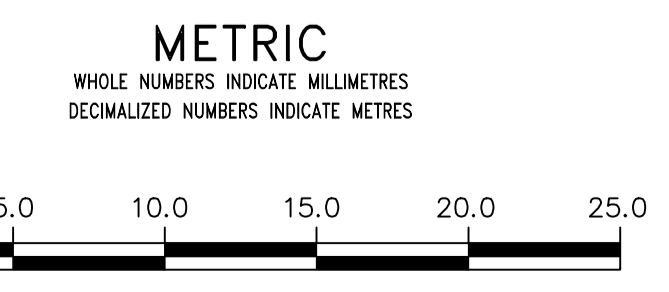

WARNING
IF POWER EQUIPMENT OR EXPLOSIVES ARE TO BE USED FOR EXCAVATION ON THIS PROJECT THE CONTRACTOR MUST:
1) NOTIFY THE GAS COMPANY OF THE PROPOSED LOCATION OF EXCAVATION.
2) TAKE PRECAUTION TO AVOID DAMAGE TO GAS COMPANY INSTALLATIONS.
SEE PROVINCIAL REGULATION 210/72 FOR DETAILS

LOCATION APPROVED
UNDERGROUND STRUCTURES
SUPV. U/G STRUCTURES COMMITTEE DATE
NOTE:
LOCATION OF UNDERGROUND STRUCTURES AS SHOWN ARE BASED ON THE BEST INFORMATION AVAILABLE BUT NO GUARANTEE IS GIVEN THAT ALL EXISTING UTILITIES ARE SHOWN OR THAT THE GIVEN LOCATIONS ARE EXACT. CONFIRMATION OF EXISTENCE AND EXACT LOCATION OF ALL SERVICES MUST BE OBTAINED FROM THE INDIVIDUAL UTILITIES BEFORE PROCEEDING WITH CONSTRUCTION.

VERTICAL DATUM: CGVD28 (HT2.0 Geoid)			
HORIZONTAL DATUM: NAD83 (June 1990), Zone 14			
NO.	REVISIONS	DATE	BY

DESIGNED BY	RG	CHECKED BY	SC
DRAWN BY	AOM	APPROVED BY	KZ
SCALE:		RELEASED FOR CONSTRUCTION	
HORIZONTAL	1:250		
VERTICAL	1:50		
DATE	2022 03 15	DATE	
PLOT DATE:	2022 03 15		

ENGINEER'S SEAL
CONSULTANT DRAWING NUMBER

THE CITY OF WINNIPEG
WATER AND WASTE DEPARTMENT
ENGINEERING DIVISION

2022 WATER MAIN RENEWALS
CONTRACT 11
SADLER AVENUE
89 E OF SE R ST. GEORGE ROAD TO
219 E OF ST. ANNE'S ROAD

SHEET 3 OF 13
CITY DRAWING NUMBER
D-16188