

**WATER SERVICE INFORMATION**


ADDRESS	SIZE (mm) MATERIAL (STREET)	SIZE (mm) MATERIAL (PROP.)	SHORT & LONG MEASUREMENT	LINEAR DISTANCE (1) CORP LOCATION (2)	REMARKS
44 THORNDALE AVE	12	12	2.36 EWL HSE	-	RECONNECT SERVICE
RESIDENTIAL	CU	CU	200.679 EEL THORNDALE AVE	-	-
46 THORNDALE AVE	12	12	1.46 EWL HSE	-	RECONNECT SERVICE
RESIDENTIAL	CU	CU	211.007 EEL THORNDALE AVE	-	-
50 THORNDALE AVE	12	12	2.10 EWL HSE	-	RECONNECT SERVICE
RESIDENTIAL	CU	CU	226.294 EEL THORNDALE AVE	-	-
53 THORNDALE AVE	12	12	5.80 EWL HSE	-	RECONNECT SERVICE
RESIDENTIAL	CU	CU	226.294 EEL THORNDALE AVE	-	-
54 THORNDALE AVE	12	12	2.07 EWL HSE	-	RECONNECT SERVICE
RESIDENTIAL	CU	CU	239.142 EEL THORNDALE AVE	-	-
56 THORNDALE AVE	12	12	0.58 WWL HSE	-	RECONNECT SERVICE
RESIDENTIAL	CU	CU	254.516 EEL THORNDALE AVE	-	-
57 THORNDALE AVE	12	20	8.40 WEL HSE	-	RECONNECT SERVICE
RESIDENTIAL	CU	CU	222.982 EEL THORNDALE AVE	-	-
60 THORNDALE AVE	-	12	0.96 EWL HSE	-	OUTSIDE LIMITS
RESIDENTIAL	-	CU	256.258 EEL THORNDALE AVE	-	-
63 THORNDALE AVE	12	12	3.34 EWL HSE	-	RECONNECT SERVICE
RESIDENTIAL	CU	CU	253.489 EEL THORNDALE AVE	-	-
67 THORNDALE AVE	-	12	0.90 EWL HSE	-	OUTSIDE LIMITS
RESIDENTIAL	-	CU	265.249 EEL THORNDALE AVE	-	-

(1) LINEAR DISTANCE FROM THE S/C TO THE CORP USED ALONG BENDS & CURVED R.O.W.  
 (2) DIRECTION FROM S/C  
 \* SERVICES TO BE RENEWED TO R. ALL OTHERS TO BE RECONNECTED

NOTE: CHAINAGES SHOWN ARE ALONG  
S. P. OF THORNDALE AVENUE




**THORNDALE AVENUE**

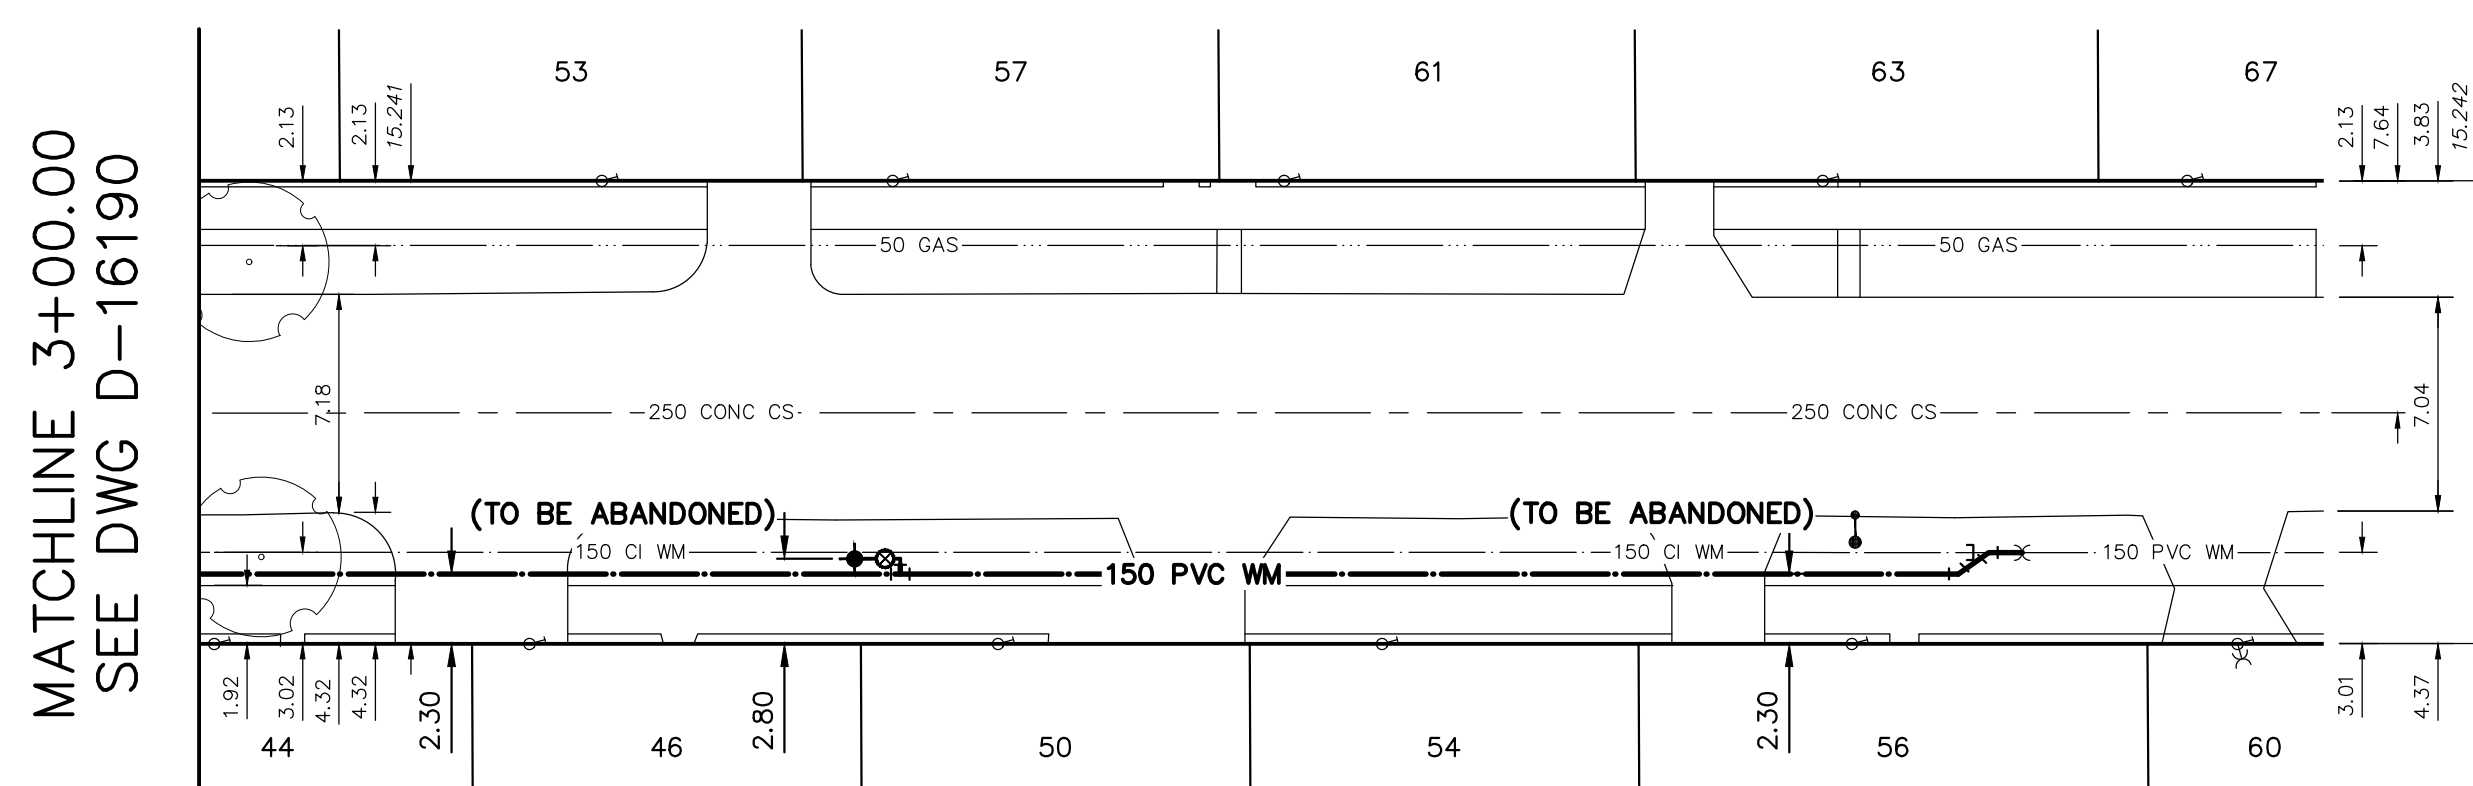

FOR INDEX SEE  
D-16187

NOTE: ALL VALVES TO BE INSTALLED  
COUNTERCLOCKWISE TO CLOSE

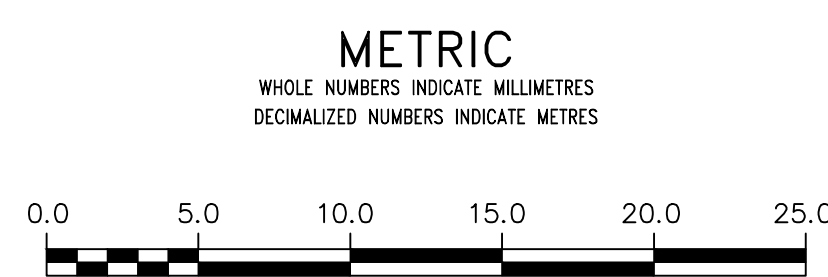

**WARNING**  
 IF POWER EQUIPMENT OR EXPLOSIVES ARE TO BE USED FOR EXCAVATION ON THIS PROJECT THE CONTRACTOR MUST:  
 1) NOTIFY THE GAS COMPANY OF THE PROPOSED LOCATION OF EXCAVATION.  
 2) TAKE PRECAUTION TO AVOID DAMAGE TO GAS COMPANY INSTALLATIONS.  
 SEE PROVINCIAL REGULATION 210/72 FOR DETAILS

**LOCATION APPROVED UNDERGROUND STRUCTURES**  
 SUPV. U/G STRUCTURES COMMITTEE DATE  
 NOTE:  
 LOCATION OF UNDERGROUND STRUCTURES AS SHOWN ARE BASED ON THE BEST INFORMATION AVAILABLE BUT NO GUARANTEE IS GIVEN THAT ALL EXISTING UTILITIES ARE SHOWN OR THAT THE GIVEN LOCATIONS ARE EXACT. CONFIRMATION OF EXISTENCE AND EXACT LOCATION OF ALL SERVICES MUST BE OBTAINED FROM THE INDIVIDUAL UTILITIES BEFORE PROCEEDING WITH CONSTRUCTION.

VERTICAL DATUM: CGVD28 (HT2.0 Geoid)			
HORIZONTAL DATUM: NAD83 (June 1990), Zone 14			
NO.	REVISIONS	DATE	BY

DESIGNED BY	RG	CHECKED BY	SC
DRAWN BY	RS/AOM	APPROVED BY	KZ
SCALE:		RELEASED FOR CONSTRUCTION	
HORIZONTAL	1:250		
VERTICAL	1:50		
DATE	2022 03 08	DATE	

ENGINEER'S SEAL  
 CONSULTANT DRAWING NUMBER

**THE CITY OF WINNIPEG**  
 WATER AND WASTE DEPARTMENT  
 ENGINEERING DIVISION

2022 WATER MAIN RENEWALS  
 CONTRACT 11  
**THORNDALE AVENUE**  
 200 E ST. MARY'S ROAD TO  
 270 E OF ST. MARY'S ROAD

SHEET 6 OF 13  
 CITY DRAWING NUMBER  
**D-16191**