

A1 SIZE 23.4" x 35.1" (594mm x 891mm)

PLOT: 2/17/2022 3:01:28 PM By: alekca


AECOM FILE NAME: CT-00.dwg Saved By: alekca




# THE CITY OF WINNIPEG PUBLIC WORKS DEPARTMENT ENGINEERING DIVISION

## CITY OF WINNIPEG 2022 LOCAL AND INDUSTRIAL STREET RENEWAL PROGRAM: BERRY STREET AND PARKVIEW STREET.

### BID OPPORTUNITY NO. 110-2022

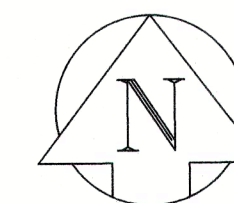

DRAWING NO.	DRAWING NAME/TITLE
CT-00	COVER PAGE AND PLAN LOCATION
CT-01	PARKVIEW STREET - ASSINBOINE AVENUE - TO STATION 0+210
CT-02	PARKVIEW STREET - STATION 0+210 TO STATION 0+350
CT-03	PARKVIEW STREET - STATION 0+350 TO PORTAGE AVENUE
CT-04	BERRY STREET STAGING DRAWING
CT-05	BERRY STREET STAGING DRAWING
CT-06	BERRY STREET - PORTAGE AVENUE TO STATION 0+210
CT-07	BERRY STREET - STATION 0+210 TO STATION 0+350
CT-08	BERRY STREET - STATION 0+350 TO STATION 0+490
CT-09	BERRY STREET - STATION 0+490 TO NESS AVENUE
CT-10	BERRY STREET - NESS AVENUE TO STATION 0+780
CT-11	BERRY STREET - STATION 0+780 TO STATION 0+910
CT-12	BERRY STREET - STATION 0+910 TO STATION 1+040
CT-13	BERRY STREET - STATION 1+040 TO STATION 1+170
CT-14	BERRY STREET - STATION 1+170 TO STATION 1+300
CT-15	BERRY STREET - STATION 1+300 TO ST. MATTHEWS AVENUE
CT-16	BERRY STREET - ST. MATTHEWS AVENUE TO STATION 1+540
CT-17	BERRY STREET - STATION 1+540 TO STATION 1+650
CT-18	BERRY STREET - STATION 1+650 TO STATION 1+750
CT-19	BERRY STREET - STATION 1+750 TO ELLICE AVENUE
1-04707-DE-P36494	BERRY STREET - RELOCATION OF LIGHT STANDARDS

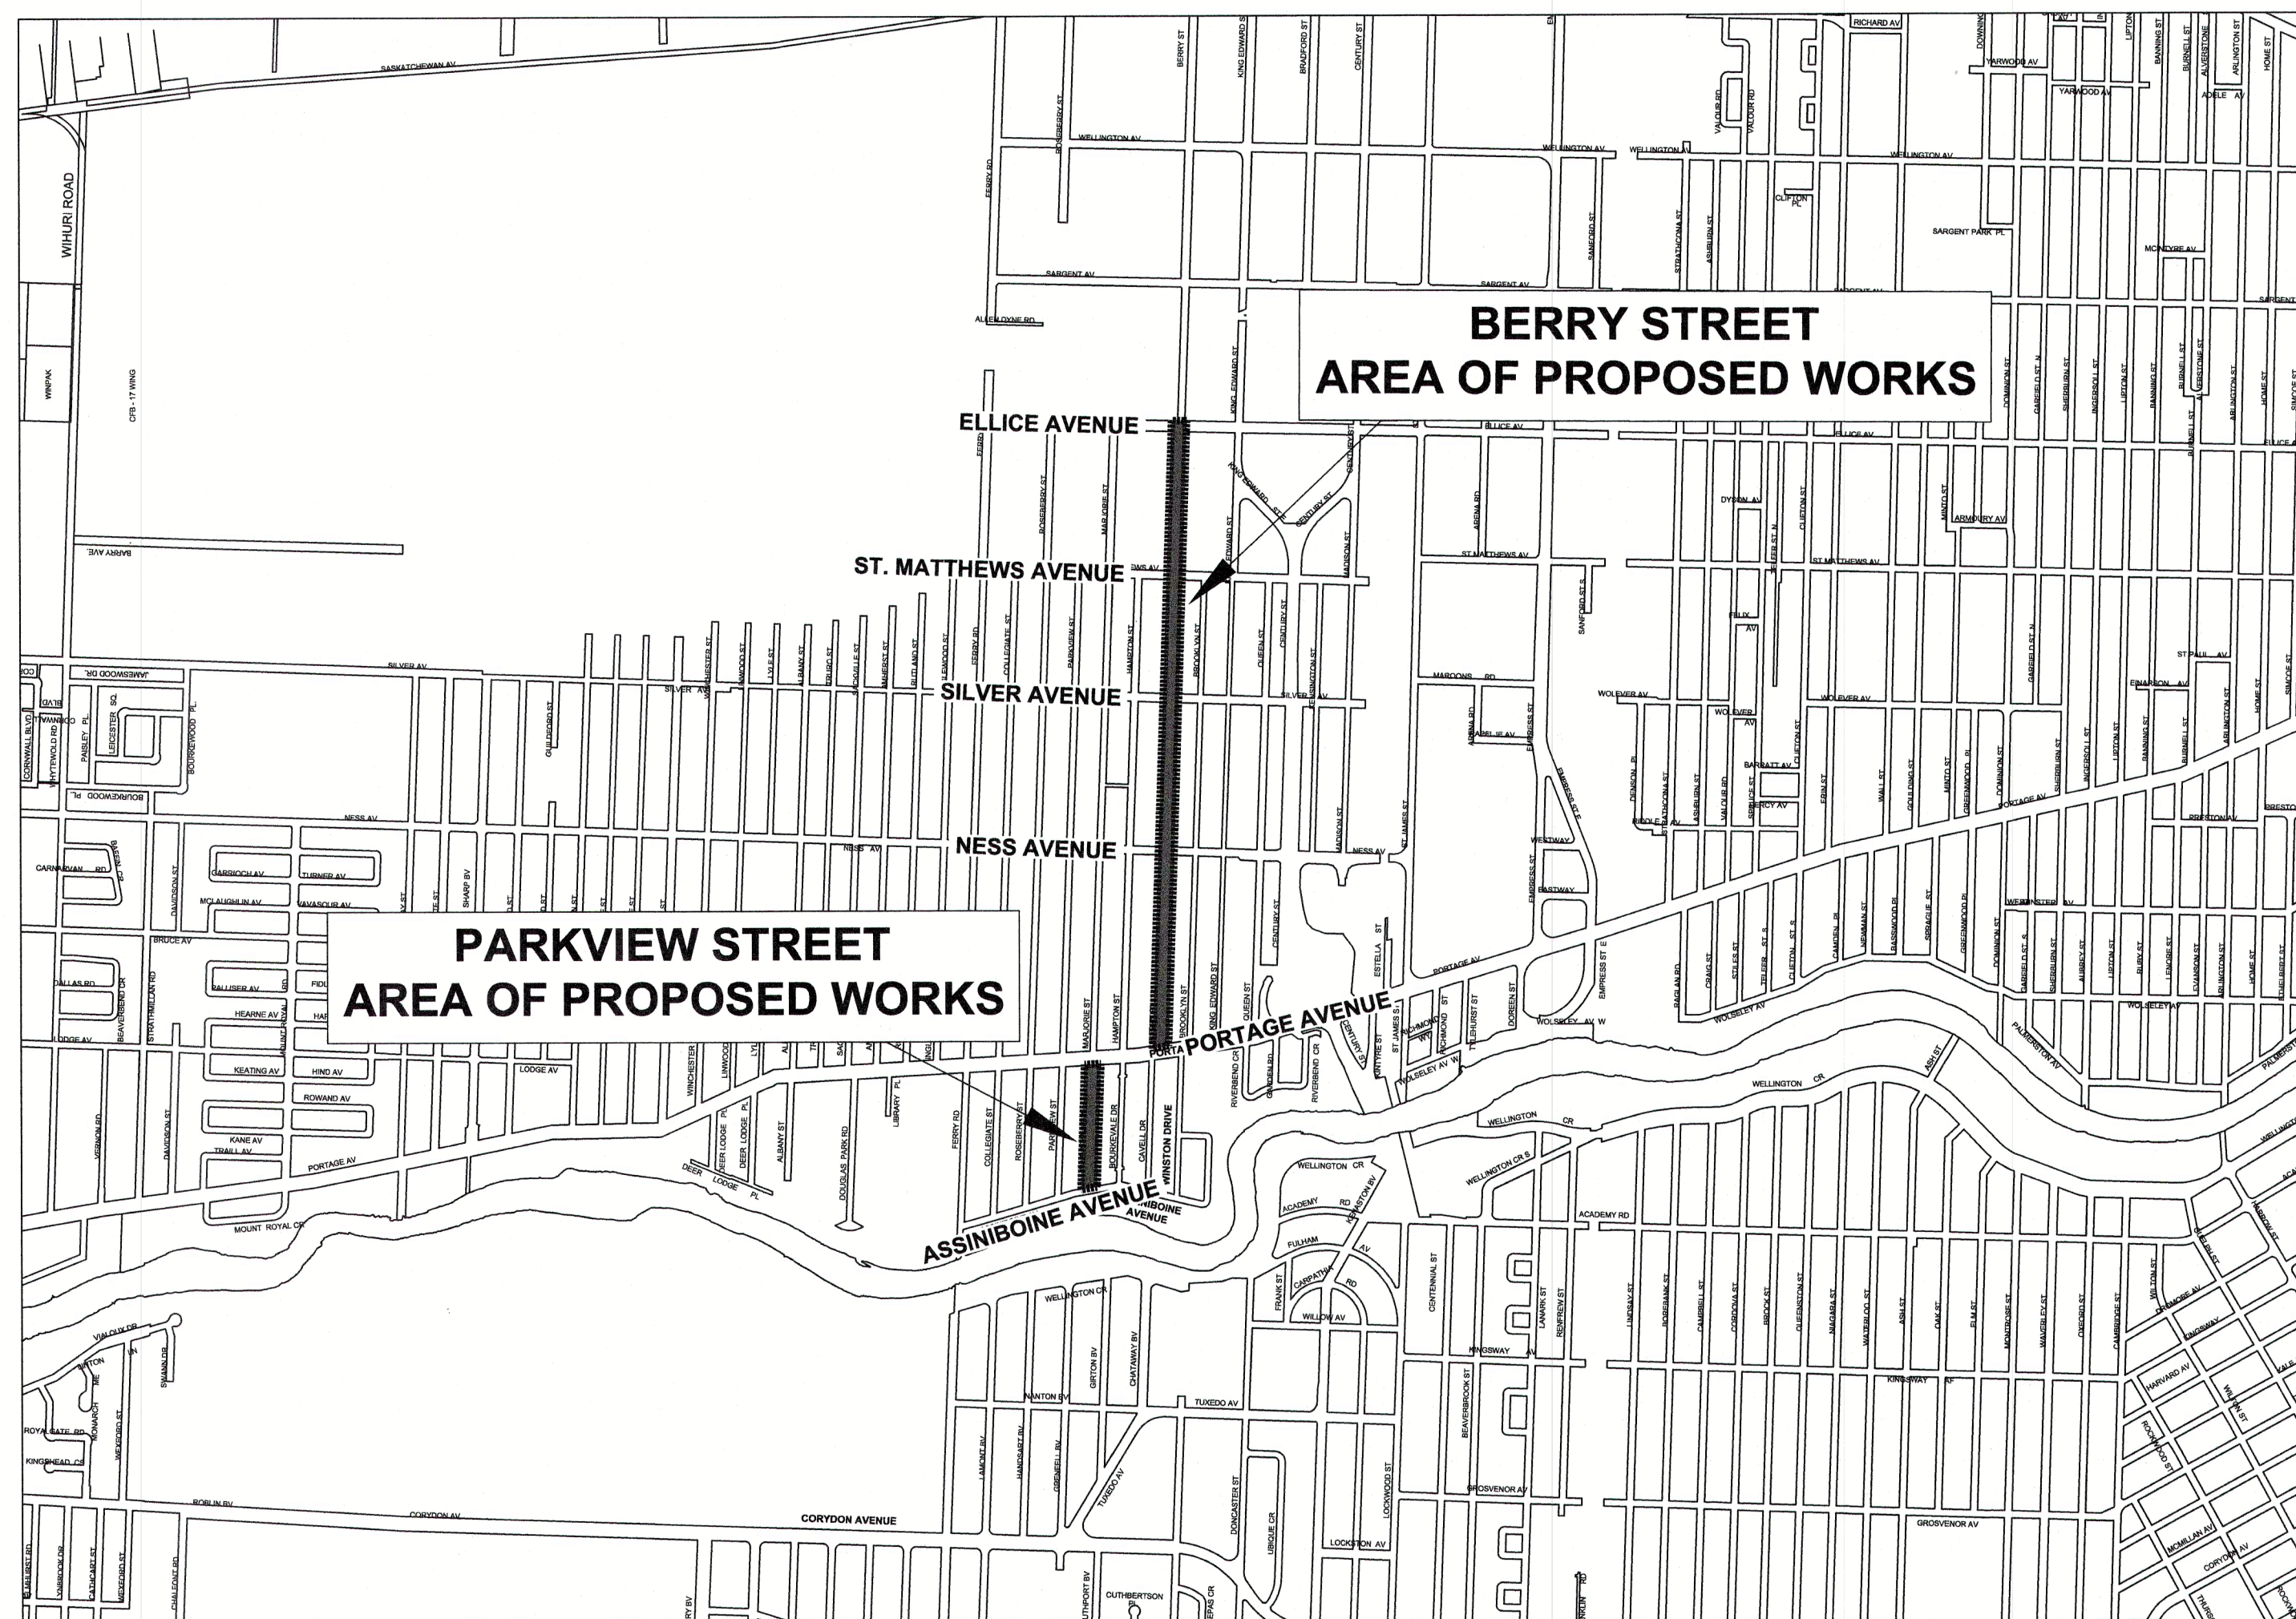

**ENGINEERS  
GEOLOGISTS  
MANITOBA**  
Certificate of Authorization  
AECOM Canada Ltd.  
No. 4671 Date: 2022/02/17

RELEASED FOR CONSTRUCTION BY:

STREETS PROJECT ENGINEER

DATE

COVER SHEET AND LOCATION PLAN	
CITY DRAWING NO.	REV 0
CONSULTANT NO.	CT-00.dwg