


WATER SERVICE INFORMATION					
ADDRESS	SIZE (mm) MATERIAL (STREET)	SIZE (mm) MATERIAL (PROP.)	SHORT & LONG MEASUREMENT	LINEAR DISTANCE (1) CORP LOCATION (2)	REMARKS
1560 ARLINGTON ST	25	25	25.64 SNL HSE	0.6 E OF S/C	OUTSIDE LIMITS
1562 ARLINGTON ST	12	12	25.910 SNL REDWOOD ST		
RESIDENTIAL	CU	CU	9.96 EXL HSE		RECONNECT SERVICE
808 REDWOOD AVE	12	12	3.59 WEL HSE	0.6 W OF S/C	RENEW TO R W/20 CU
RESIDENTIAL	LEAD	LEAD	16.150 WEL ARLINGTON ST		
811 REDWOOD AVE	12	12	2.11 WEL HSE	1.8 W OF S/C	RECONNECT SERVICE
RESIDENTIAL	LEAD	LEAD	28.650 WEL ARLINGTON ST		
812 REDWOOD AVE	20	20	2.59 WEL HSE	0.6 W OF S/C	RECONNECT SERVICE
RESIDENTIAL	CU	CU	28.710 WEL ARLINGTON ST		
814 REDWOOD AVE	20	20	2.59 WEL HSE	0.6 W OF S/C	RECONNECT SERVICE
RESIDENTIAL	CU	CU	28.710 WEL ARLINGTON ST		
815 REDWOOD AVE	20	20	1.21 WEL HSE	2.4 W OF S/C	RECONNECT SERVICE
RESIDENTIAL	CU	CU	39.320 WEL ARLINGTON ST		
816 REDWOOD AVE	20	20	3.10 WEL HSE	0.6 W OF S/C	RECONNECT SERVICE
RESIDENTIAL	CU	CU	44.04 WEL ARLINGTON ST		
818 REDWOOD AVE	20	12	2.95 WEL HSE	0.3 W OF S/C	RECONNECT SERVICE
RESIDENTIAL	CU	CU	52.120 WEL ARLINGTON ST		
819 REDWOOD AVE	12	12	3.33 WEL BLDG	1.0 E OF S/C	RENEW TO R W/20 CU
RESIDENTIAL	LEAD	LEAD	52.870 WEL ARLINGTON ST		
821 REDWOOD AVE	20	12	3.79 WEL BLDG	0.6 W OF S/C	RECONNECT SERVICE
RESIDENTIAL	CU	LEAD	60.960 WEL ARLINGTON ST		
822 REDWOOD AVE	20	12	2.16 WEL HSE	0.2 W OF S/C	RECONNECT SERVICE
RESIDENTIAL	CU	LEAD	58.900 WEL ARLINGTON ST		
824 REDWOOD AVE	20	20	3.39 WEL HSE	0.9 W OF S/C	RECONNECT SERVICE
RESIDENTIAL	CU	CU	67.660 WEL ARLINGTON ST		
825 REDWOOD AVE	20	12	0.92 WEL HSE	0.8 E OF S/C	RECONNECT SERVICE
RESIDENTIAL	CU	CU	71.470 WEL ARLINGTON ST		
826 REDWOOD AVE	12	20	3.11 WEL BLDG	0.6 W OF S/C	RENEW TO R W/20 CU
RESIDENTIAL	LEAD	CU	74.920 WEL ARLINGTON ST		
827 REDWOOD AVE	20	12	0.68 WEL BLDG	0.6 W OF S/C	RECONNECT SERVICE
RESIDENTIAL	CU	LEAD	72.520 WEL ARLINGTON ST		
828 REDWOOD AVE	20	20	3.29 WEL BLDG	1.2 W OF S/C	RECONNECT SERVICE
RESIDENTIAL	CU	CU	82.970 WEL ARLINGTON ST		
829 REDWOOD AVE	20	12	1.73 WEL HSE	0.6 W OF S/C	RECONNECT SERVICE
RESIDENTIAL	CU	LEAD	81.690 WEL ARLINGTON ST		
830 REDWOOD AVE	12	12	1.87 WEL HSE	1.8 E OF S/C	RENEW TO R W/20 CU
RESIDENTIAL	LEAD	LEAD	88.890 WEL ARLINGTON ST		
832 REDWOOD AVE	20	12	1.14 WEL HSE	1.2 W OF S/C	RECONNECT SERVICE
RESIDENTIAL	CU	LEAD	96.040 WEL ARLINGTON ST		
834 REDWOOD AVE	12	20	2.73 WEL BLDG	0.2 E OF S/C	RENEW TO R W/20 CU
RESIDENTIAL	LEAD	CU	105.540 WEL ARLINGTON ST		
835 REDWOOD AVE	20	20	3.64 WEL BLDG	1.9 W OF S/C	RECONNECT SERVICE
RESIDENTIAL	CU	CU	90.950 WEL ARLINGTON ST		
836 REDWOOD AVE	20	20	5.43 WEL BLDG	0.6 W OF S/C	RECONNECT SERVICE
RESIDENTIAL	CU	CU	116.010 WEL ARLINGTON ST		
838 REDWOOD AVE	20	20	1.34 WEL BLDG	0.3 W OF S/C	RECONNECT SERVICE
RESIDENTIAL	CU	CU	61.910 EEL SINCLAIR ST		
839 REDWOOD AVE	20	20	4.76 WEL BLDG	2.8 W OF S/C	RECONNECT SERVICE
RESIDENTIAL	CU	CU	83.240 EEL SINCLAIR ST		
843 REDWOOD AVE	20	20	3.39 WEL BLDG	0.6 W OF S/C	RECONNECT SERVICE
RESIDENTIAL	CU	CU	74.980 EEL SINCLAIR ST		
845 REDWOOD AVE	20	20	6.55 WEL BLDG	0.4 W OF S/C	RECONNECT SERVICE
RESIDENTIAL	CU	CU	71.020 EEL SINCLAIR ST		
847 REDWOOD AVE	20	20	5.54 WEL BLDG	0.6 W OF S/C	RENEW TO R W/20 CU
RESIDENTIAL	CU	CU	57.300 EEL SINCLAIR ST		WYED W/849

(1) LINEAR DISTANCE FROM THE S/C TO THE CORP USED ALONG BENDS & CURVED R.O.W.
(2) DIRECTION FROM S/C.
* SERVICES TO BE RENEWED TO R. ALL OTHERS TO BE RECONNECTED

NOTE: CHAINAGES SHOWN ARE ALONG S. R. OF REDWOOD STREET


REDWOOD STREET

CAUTION: GAS, CS (TYP. FOR ALL)

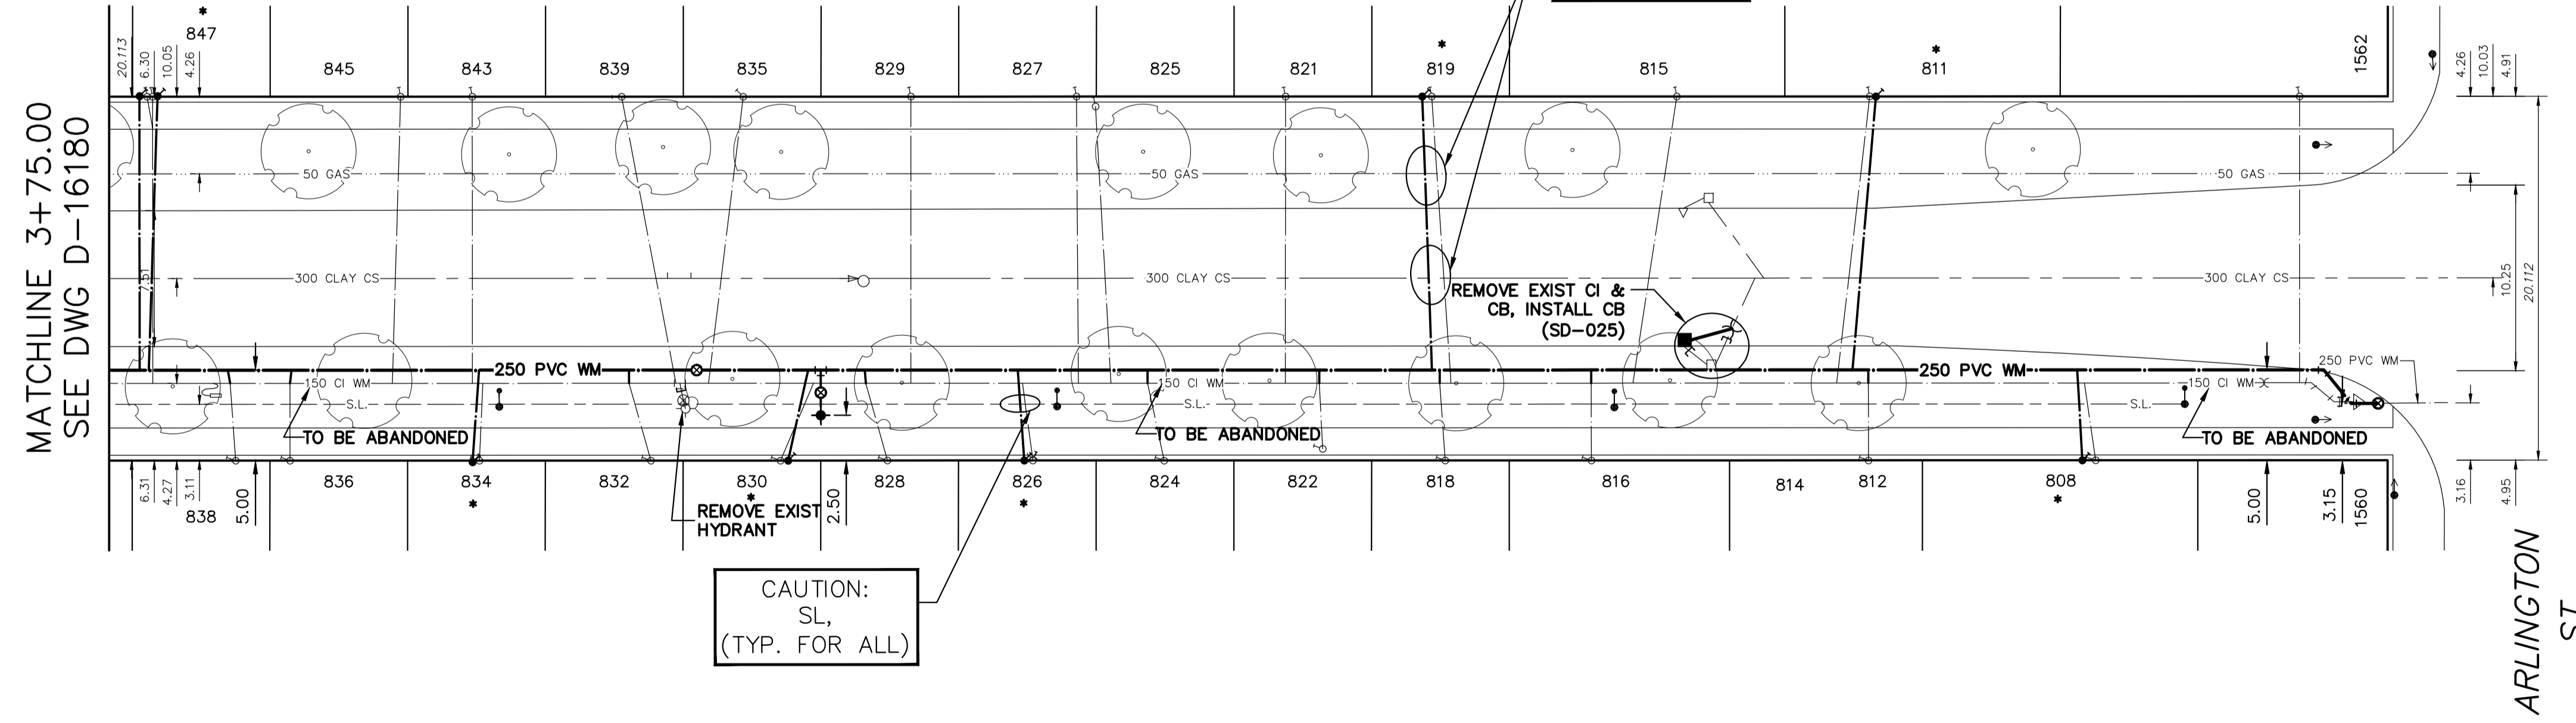

FOR INDEX SEE D-16178

NOTE: ALL VALVES TO BE INSTALLED COUNTERCLOCKWISE TO CLOSE

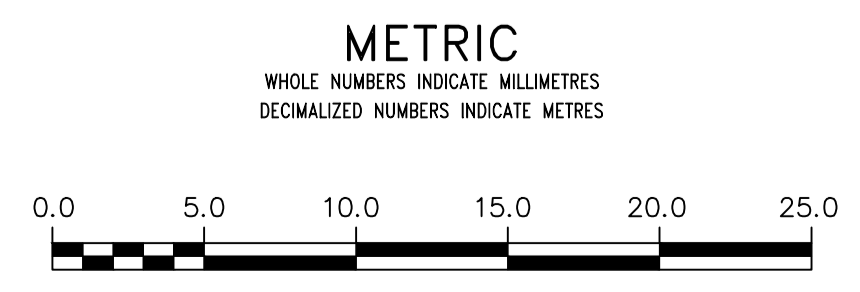

WARNING
IF POWER EQUIPMENT OR EXPLOSIVES ARE TO BE USED FOR EXCAVATION ON THIS PROJECT THE CONTRACTOR MUST:
1) NOTIFY THE GAS COMPANY OF THE PROPOSED LOCATION OF EXCAVATION.
2) TAKE PRECAUTION TO AVOID DAMAGE TO GAS COMPANY INSTALLATIONS.
SEE PROVINCIAL REGULATION 210/72 FOR DETAILS

LOCATION APPROVED
UNDERGROUND STRUCTURES
SUPV. U/G STRUCTURES COMMITTEE DATE
NOTE:
LOCATION OF UNDERGROUND STRUCTURES AS SHOWN ARE BASED ON THE BEST INFORMATION AVAILABLE BUT NO GUARANTEE IS GIVEN THAT ALL EXISTING UTILITIES ARE SHOWN OR THAT THE GIVEN LOCATIONS ARE EXACT. CONFIRMATION OF EXISTENCE AND EXACT LOCATION OF ALL SERVICES MUST BE OBTAINED FROM THE INDIVIDUAL UTILITIES BEFORE PROCEEDING WITH CONSTRUCTION.

VERTICAL DATUM: CGVD28 (HT2.0 Geoid)			
HORIZONTAL DATUM: NAD83 (June 1990), Zone 14			
NO.	REVISIONS	DATE	BY

DESIGNED BY	JB	CHECKED BY	SC
DRAWN BY	AJ	APPROVED BY	KZ
SCALE:		RELEASED FOR CONSTRUCTION	
HORIZONTAL	1:250		
VERTICAL	1:50		
DATE	2022 04 28	DATE	
PLOT DATE:	2022 04 28		

ENGINEER'S SEAL
CONSULTANT DRAWING NUMBER

THE CITY OF WINNIPEG
WATER AND WASTE DEPARTMENT
ENGINEERING DIVISION

2022 WATER MAIN RENEWALS
CONTRACT 7
REDWOOD AVENUE
74 E OF SINCLAIR STREET TO ARLINGTON STREET

SHEET 5 OF 9
CITY DRAWING NUMBER
D-16181