


**WATER SERVICE INFORMATION**

ADDRESS	SIZE (mm) MATERIAL (STREET)	SIZE (mm) MATERIAL (PROP.)	SHORT & LONG MEASUREMENT	REMARKS
* 304 SINCLAIR ST RESIDENTIAL	16 LEAD	12 LEAD	7.46 NSL HSE 19.140 SSL REDWOOD AVE	OPP S/C RENEW TO R W/20 CU
301 SINCLAIR ST RESIDENTIAL	12 LEAD	20 CU	2.65 NSL HSE 36.880 SSL REDWOOD AVE	1.2 S OF S/C RENEW TO R W/20 CU
837 ABERDEEN AVE RESIDENTIAL	20 CU	20 CU	3.76 WEL HSE 4.210 WML SINCLAIR ST	0.5 W OF S/C OUTSIDE WORK LIMITS
836 ABERDEEN AVE RESIDENTIAL	20 CU	12 LEAD	7.12 SSL HSE 7.930 SSL ABERDEEN AVE	0.3 N OF S/C OUTSIDE WORK LIMITS
832 ABERDEEN AVE RESIDENTIAL	20 CU	20 CU	5.88 EWL BLDG 6.860 EEL SINCLAIR ST	0.6 E OF S/C OUTSIDE WORK LIMITS
829 ABERDEEN AVE RESIDENTIAL	20 CU	20 CU	9.96 NSL HSE 12.810 NML ABERDEEN AVE	0.3 N OF S/C RECONNECT SERVICE


(1) LINEAR DISTANCE FROM THE S/C TO THE CORP USED ALONG BENDS & CURVED R.O.W.  
 (2) DIRECTION FROM S/C.  
 \* SERVICES TO BE RENEWED TO R. ALL OTHERS TO BE RECONNECTED

NOTE: CHAINAGES SHOWN ARE ALONG  
E. R. OF SINCLAIR STREET

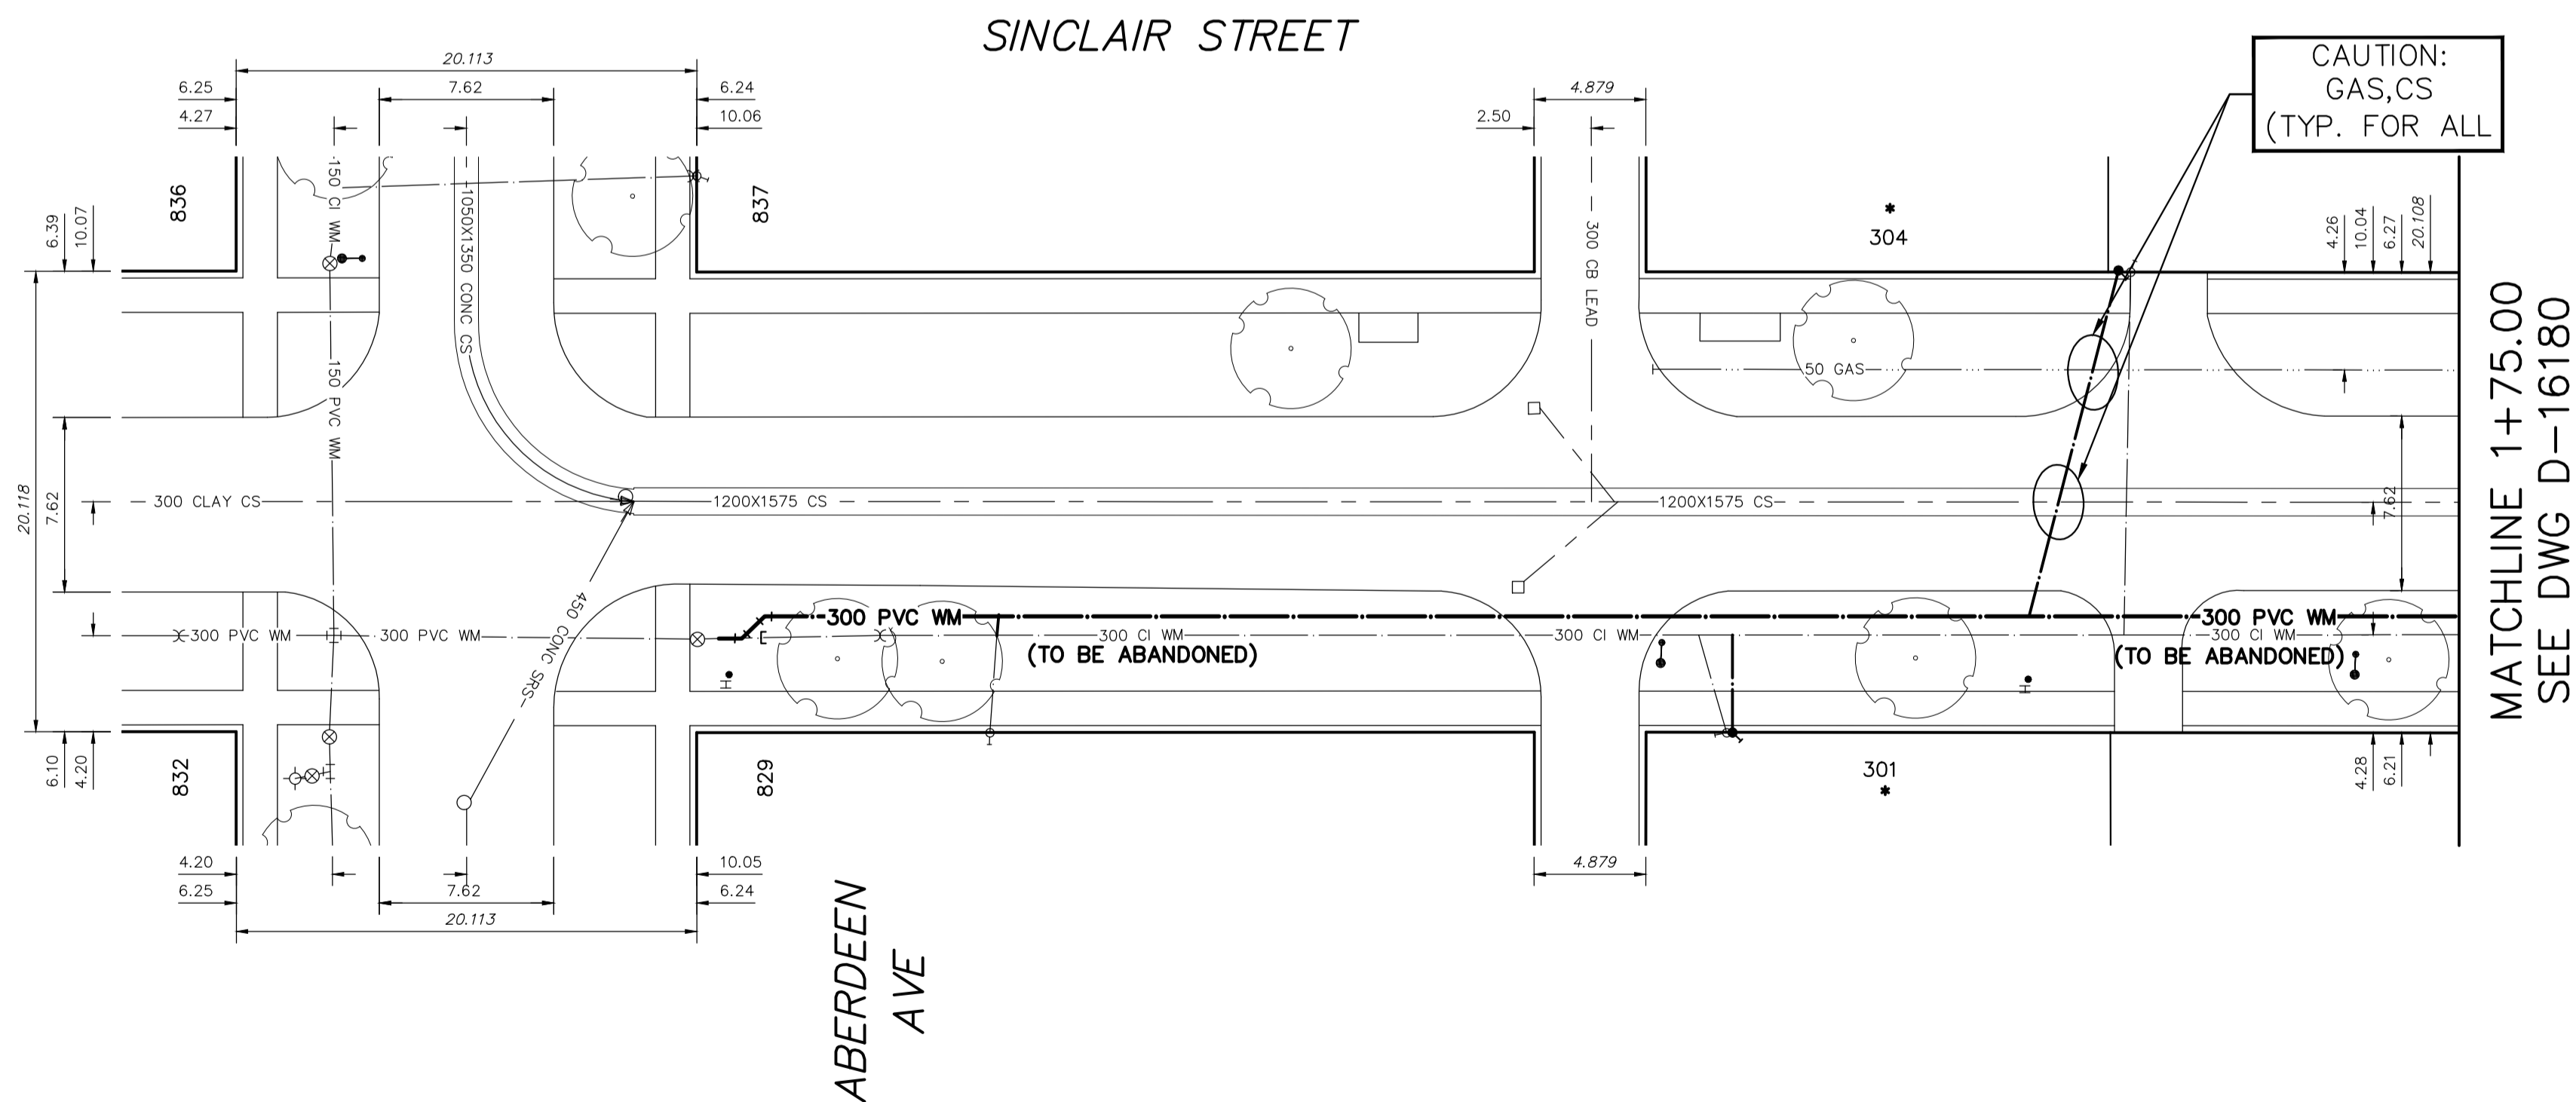

FOR INDEX SEE  
D-16178

NOTE: ALL VALVES TO BE INSTALLED  
COUNTERCLOCKWISE TO CLOSE

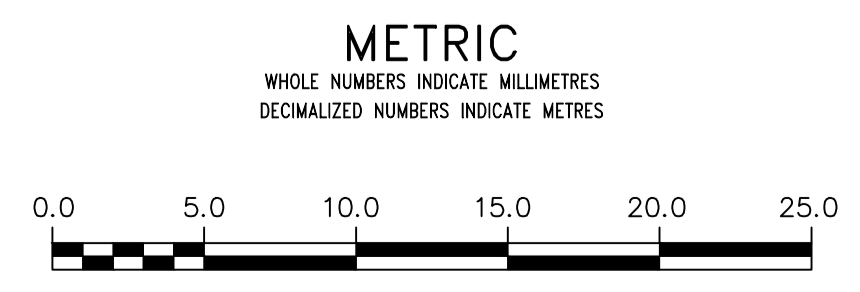

**WARNING**  
 IF POWER EQUIPMENT OR EXPLOSIVES  
 ARE TO BE USED FOR EXCAVATION ON  
 THIS PROJECT THE CONTRACTOR MUST:  
 1) NOTIFY THE GAS COMPANY OF THE  
 PROPOSED LOCATION OF EXCAVATION.  
 2) TAKE PRECAUTION TO AVOID DAMAGE  
 TO GAS COMPANY INSTALLATIONS.  
 SEE PROVINCIAL REGULATION 210/72 FOR DETAILS

**LOCATION APPROVED**  
 UNDERGROUND STRUCTURES  
 SUPV. U/G STRUCTURES COMMITTEE DATE  
 NOTE:  
 LOCATION OF UNDERGROUND STRUCTURES AS  
 SHOWN ARE BASED ON THE BEST INFORMATION  
 AVAILABLE BUT NO GUARANTEE IS GIVEN THAT ALL  
 EXISTING UTILITIES ARE SHOWN OR THAT THE GIVEN  
 LOCATIONS ARE EXACT. CONFIRMATION OF  
 EXISTENCE AND EXACT LOCATION OF ALL  
 UTILITIES MUST BE OBTAINED FROM THE INDIVIDUAL  
 UTILITIES BEFORE PROCEEDING WITH CONSTRUCTION.

VERTICAL DATUM: CGVD28 (HT2.0 Geoid)			
HORIZONTAL DATUM: NAD83 (June 1980), Zone 14			
NO.	REVISIONS	DATE	BY

DESIGNED BY	JB	CHECKED BY	SC
DRAWN BY	AJ	APPROVED BY	KZ
SCALE:			
HORIZONTAL	1: 250		
VERTICAL	1: 50		
DATE	2022 04 28		
PLOT DATE:	2022 04 28		

ENGINEER'S SEAL  
 CONSULTANT DRAWING NUMBER

**THE CITY OF WINNIPEG**  
 WATER AND WASTE DEPARTMENT  
 ENGINEERING DIVISION

2022 WATER MAIN RENEWALS  
 CONTRACT 7  
**SINCLAIR STREET**  
 ABERDEEN AVENUE TO  
 5 S OF REDWOOD AVENUE

SHEET 6 OF 9  
 CITY DRAWING NUMBER  
**D-16182**