


**WATER SERVICE INFORMATION**

ADDRESS	SIZE (mm) MATERIAL (STREET)	SIZE (mm) MATERIAL (PROP.)	SHORT & LONG MEASUREMENT	CORP LOCATION	REMARKS
969 WILLIAM AVE	20	20	1.12 WWL HSE	5.0 W OF S/C	OUTSIDE LIMITS
RESIDENTIAL	CU	CU	147.823 EEL AT MCPHILLIPS ST		
971 WILLIAM AVE	20	20	0.22 EEL HSE	5.0 W OF S/C	OUTSIDE LIMITS
RESIDENTIAL	CU	CU	147.823 EEL AT MCPHILLIPS ST		
973 WILLIAM AVE	20	12	0.12 EWL HSE	OPP OF S/C	RENEW TO R W/20 CU SEPARATE SERVICES
RESIDENTIAL	CU	LEAD	138.049 EEL AT MCPHILLIPS ST		
975 WILLIAM AVE	20	20	0.72 EEL HSE	2.6 E OF S/C	RENEW TO R W/20 CU SEPARATE SERVICES
RESIDENTIAL	CU	CU	138.049 EEL AT MCPHILLIPS ST		
977 WILLIAM AVE	16	12	1.50 EWL HSE	2.2 E OF S/C	RENEW TO R W/20 CU SEPARATE SERVICES
RESIDENTIAL	LEAD	LEAD	126.365 EEL AT MCPHILLIPS ST		
979 WILLIAM AVE	16	12	2.10 EEL HSE	2.2 E OF S/C	RENEW TO R W/20 CU SEPARATE SERVICES
RESIDENTIAL	LEAD	LEAD	126.365 EEL AT MCPHILLIPS ST		
980 WILLIAM AVE	25	25	7.12 NSL HSE	1.8 N OF S/C	OUTSIDE LIMITS
RESIDENTIAL	CU	CU	16.534 SSL AT WILLIAM AVE		SERVICED OFF LARK ST
981 WILLIAM AVE	20	20	0.54 WWL HSE	OPP OF S/C	RECONNECT SERVICE
RESIDENTIAL	CU	CU	101.761 EEL AT MCPHILLIPS ST		
982 WILLIAM AVE	20	29	2.41 EWL HSE	0.5 E OF S/C	RECONNECT SERVICE
RESIDENTIAL	CU	CU	18.441 WWL AT LARK STREET		
983 WILLIAM AVE	20	20	1.10 EWL HSE	1.8 W OF S/C	RECONNECT SERVICE
RESIDENTIAL	CU	CU	91.119 EEL AT MCPHILLIPS ST		
985 WILLIAM AVE	20	20	1.40 EWL HSE	0.6 W OF S/C	RECONNECT SERVICE
RESIDENTIAL	CU	CU	81.334 EEL AT MCPHILLIPS ST		
988 WILLIAM AVE	20	-	5.97 EWL HSE	OPP OF S/C	RECONNECT SERVICE
RESIDENTIAL	CU	-	30.470 WWL AT LARK STREET		


\* SERVICES TO BE RENEWED TO R. ALL OTHERS TO BE RECONNECTED

NOTE: CHAINAGES SHOWN ARE ALONG S. R. OF WILLIAM AVENUE

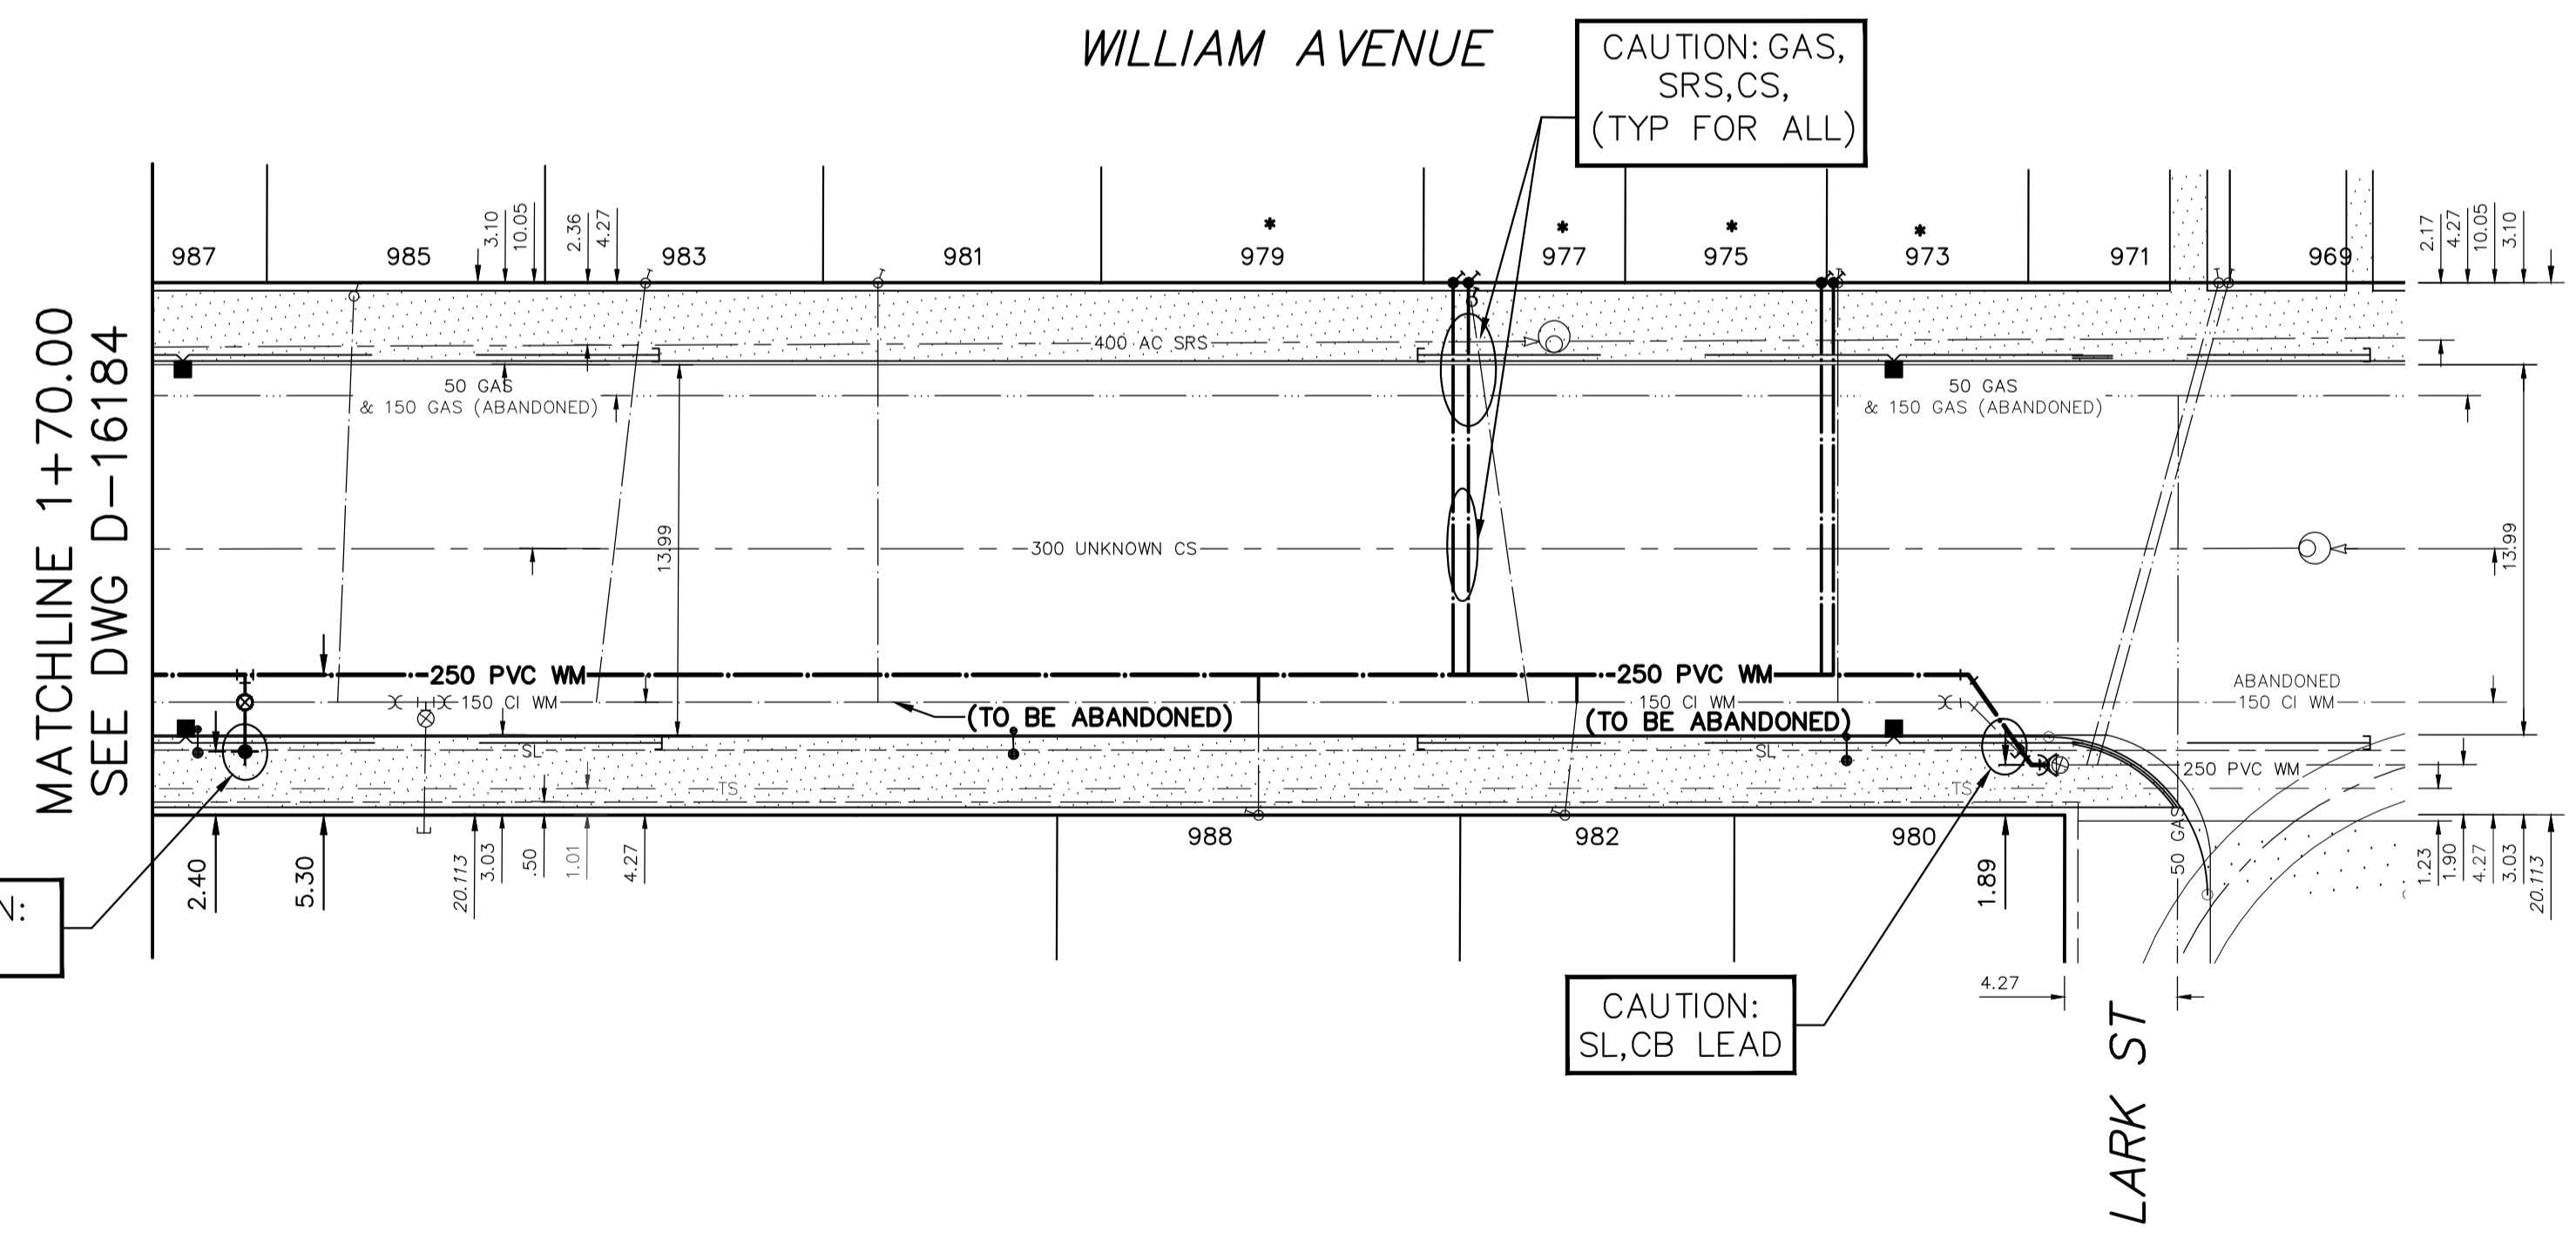

FOR INDEX SEE D-16178

NOTE: ALL VALVES TO BE INSTALLED COUNTERCLOCKWISE TO CLOSE

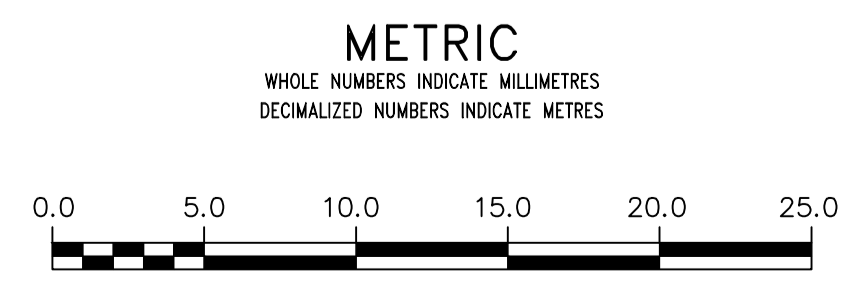

**WARNING**  
 IF POWER EQUIPMENT OR EXPLOSIVES ARE TO BE USED FOR EXCAVATION ON THIS PROJECT THE CONTRACTOR MUST:  
 1) NOTIFY THE GAS COMPANY OF THE PROPOSED LOCATION OF EXCAVATION.  
 2) TAKE PRECAUTION TO AVOID DAMAGE TO GAS COMPANY INSTALLATIONS.  
 SEE PROVINCIAL REGULATION 210/72 FOR DETAILS

**LOCATION APPROVED UNDERGROUND STRUCTURES**  
 SUPV. U/G STRUCTURES COMMITTEE DATE  
 NOTE:  
 LOCATION OF UNDERGROUND STRUCTURES AS SHOWN ARE BASED ON THE BEST INFORMATION AVAILABLE BUT NO GUARANTEE IS GIVEN THAT ALL EXISTING UTILITIES ARE SHOWN OR THAT THE GIVEN LOCATIONS ARE EXACT. CONFIRMATION OF EXISTENCE AND EXACT LOCATION OF ALL SERVICES MUST BE OBTAINED FROM THE INDIVIDUAL UTILITIES BEFORE PROCEEDING WITH CONSTRUCTION.

VERTICAL DATUM: CGVD28 (HT2.0 Geoid)  
 HORIZONTAL DATUM: NAD83 (June 1990), Zone 14

NO.	REVISIONS	DATE	BY

DESIGNED BY	JB	CHECKED BY	SC
DRAWN BY	AOM	APPROVED BY	KZ
SCALE:		RELEASED FOR CONSTRUCTION	
HORIZONTAL	1:250		
VERTICAL	1:50		
DATE	2022 04 28	DATE	

ENGINEER'S SEAL  
 CONSULTANT DRAWING NUMBER

**THE CITY OF WINNIPEG**  
 WATER AND WASTE DEPARTMENT  
 ENGINEERING DIVISION

2022 WATER MAIN RENEWALS  
 CONTRACT 7  
 WILLIAM AVENUE  
 70.0 E OF MCPHILLIPS STREET TO LARK STREET

SHEET 9 OF 9  
 CITY DRAWING NUMBER  
 D-16185