



NOTE: CHAINAGES SHOWN ARE ALONG CENTRE LINE OF ROW

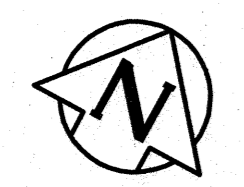

BALFOUR AVENUE

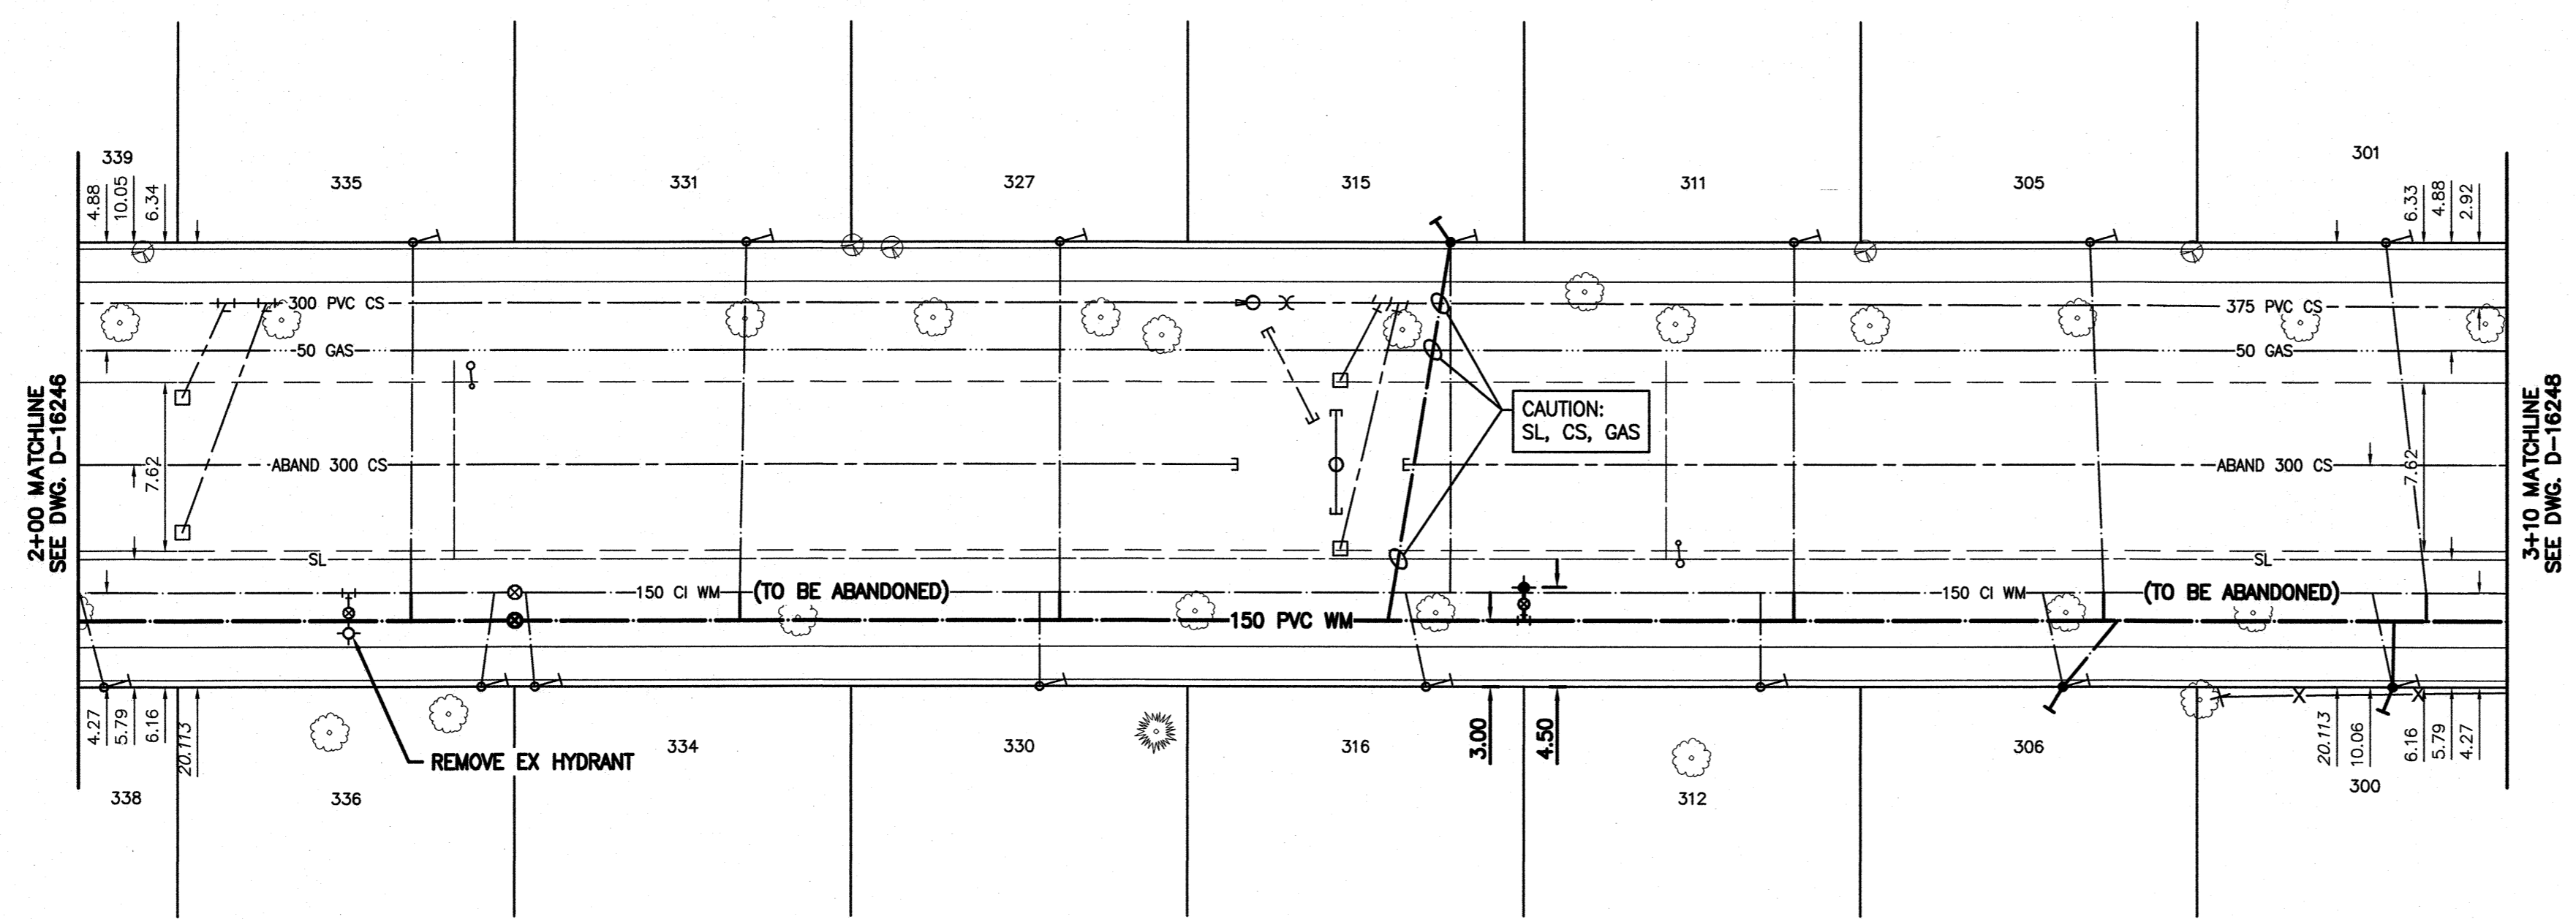


WATER SERVICE INFORMATION

ADDRESS	PIPE SIZE & MATERIAL (STREET)	PIPE SIZE & MATERIAL (PROP.)	SHORT & LONG MEASUREMENT	CORP. LOCATION	REMARKS
338 BALFOUR AVE	-	-	-	-	RECONNECT SERVICE
336 BALFOUR AVE	CU	CU	0.65 W/ HL	2.0 E S/C	RECONNECT SERVICE
335 BALFOUR AVE	CU	CU	29.00 EW HL	0.3 W OF S/C	RECONNECT SERVICE
334 BALFOUR AVE	CU	CU	8.50 W/W HL	1.3 W S/C	RECONNECT SERVICE
331 BALFOUR AVE	CU	CU	26.20 E/W HL	1.0 W/SC	RECONNECT SERVICE
330 BALFOUR AVE	CU	CU	11.00 WEL HSE	OPP S/C	RECONNECT SERVICE
327 BALFOUR AVE	CU	CU	6.10 E OF W/L	OPP S/C	RECONNECT SERVICE
316 BALFOUR AVE	CU	LEAD	18.00 EWL HSE	3.0 W S/C	RECONNECT SERVICE
315 BALFOUR AVE	LEAD	LEAD	4.00 WEL HSE	OPP S/C	RENEW SERVICE
312 BALFOUR AVE	CU	LEAD	2.44 W EHL	OPP S/C	RECONNECT SERVICE
311 BALFOUR AVE	CU	LEAD	4.00 W/E H.L.	OPP S/C	RECONNECT SERVICE
306 BALFOUR AVE	CU	CU	7.00 WEL HSE	3.0 W S/C	RENEW SERVICE
305 BALFOUR AVE	CU	CU	1.00 WEL HOUSE	2.0 E S/C	RECONNECT SERVICE
301 BALFOUR AVE	CU	CU	6.00 W/MOST EASTERLY HL	6.0 E S/C	RECONNECT SERVICE
300 BALFOUR AVE	LEAD	LEAD	3.96 WEL HOUSE	0.9 W S/C	RENEW SERVICE

* SERVICES TO BE RENEWED TO r

NOTE: VALVES TO BE INSTALLED COUNTER-CLOCKWISE TO CLOSE

FOR INDEX SEE D-16245

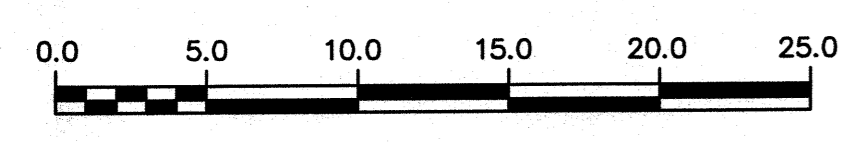

METRIC
WHOLE NUMBERS INDICATE MILLIMETRES
DECIMALIZED NUMBERS INDICATE METRES

ENGINEERS GEOSCIENTISTS MANITOBA
Certificate of Authorization
Stantec Consulting Ltd.
No. 1301

LOCATION APPROVED UNDERGROUND STRUCTURES
SUPV. U/G STRUCTURES COMMITTEE DATE
NOTE: LOCATION OF UNDERGROUND STRUCTURES AS SHOWN ARE BASED ON THE BEST INFORMATION AVAILABLE BUT NO GUARANTEE IS GIVEN THAT ALL EXISTING UTILITIES ARE SHOWN OR THAT THE GIVEN LOCATIONS ARE EXACT. CONFIRMATION OF EXISTENCE AND EXACT LOCATION OF ALL UTILITIES MUST BE OBTAINED FROM THE INDIVIDUAL UTILITIES BEFORE PROCEEDING WITH CONSTRUCTION.

B.M. 53-31 N.W. Cor. Baltimore Rd. & Hay St., Brass plug in 14.8m CONC. PILE, 2.4m E. OF W.L. Hay St., 2.4m S. OF N.L. BALTIMORE RD.
ELEV. 232.097

NO.	ISSUED FOR TENDER	DATE	BY
01	ISSUED FOR TENDER	2022.04.22	RS

Stantec

DESIGNED BY	RS	CHECKED BY	RS
DRAWN BY	OS	APPROVED BY	RS
SCALE: HORIZONTAL	1:250	RELEASED FOR CONSTRUCTION	
SCALE: VERTICAL	1:50	DATE	2022.03.01

PLOT DATE: 2022 04 21

ENGINEER'S SEAL
2022-04-22
R.M. SHERLOCK
Member
24045
REGISTERED PROFESSIONAL ENGINEER

THE CITY OF WINNIPEG
WATER AND WASTE DEPARTMENT
ENGINEERING DIVISION

2022 WATERMAIN RENEWALS
CONTRACT 5
BALFOUR AVENUE
100.0 E OF OSBORNE STREET TO
16.4 W OF HAY ST

SHEET 04 OF 16
CITY DRAWING NUMBER
D-16247

C-202
TENDER NUMBER: 189-2022
CONTRACT NUMBER: 5
FILE PATH: v:\112\active\11220591\0300_drawing\0302_sheet_files\02_civil\20591c-201_balfour