
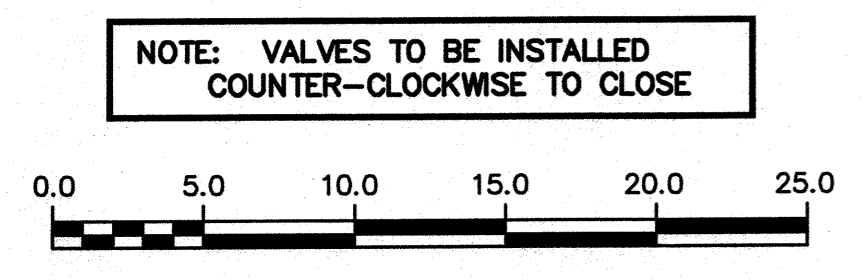


NOTE: CHAINAGES SHOWN ARE ALONG CENTRE LINE OF ROW

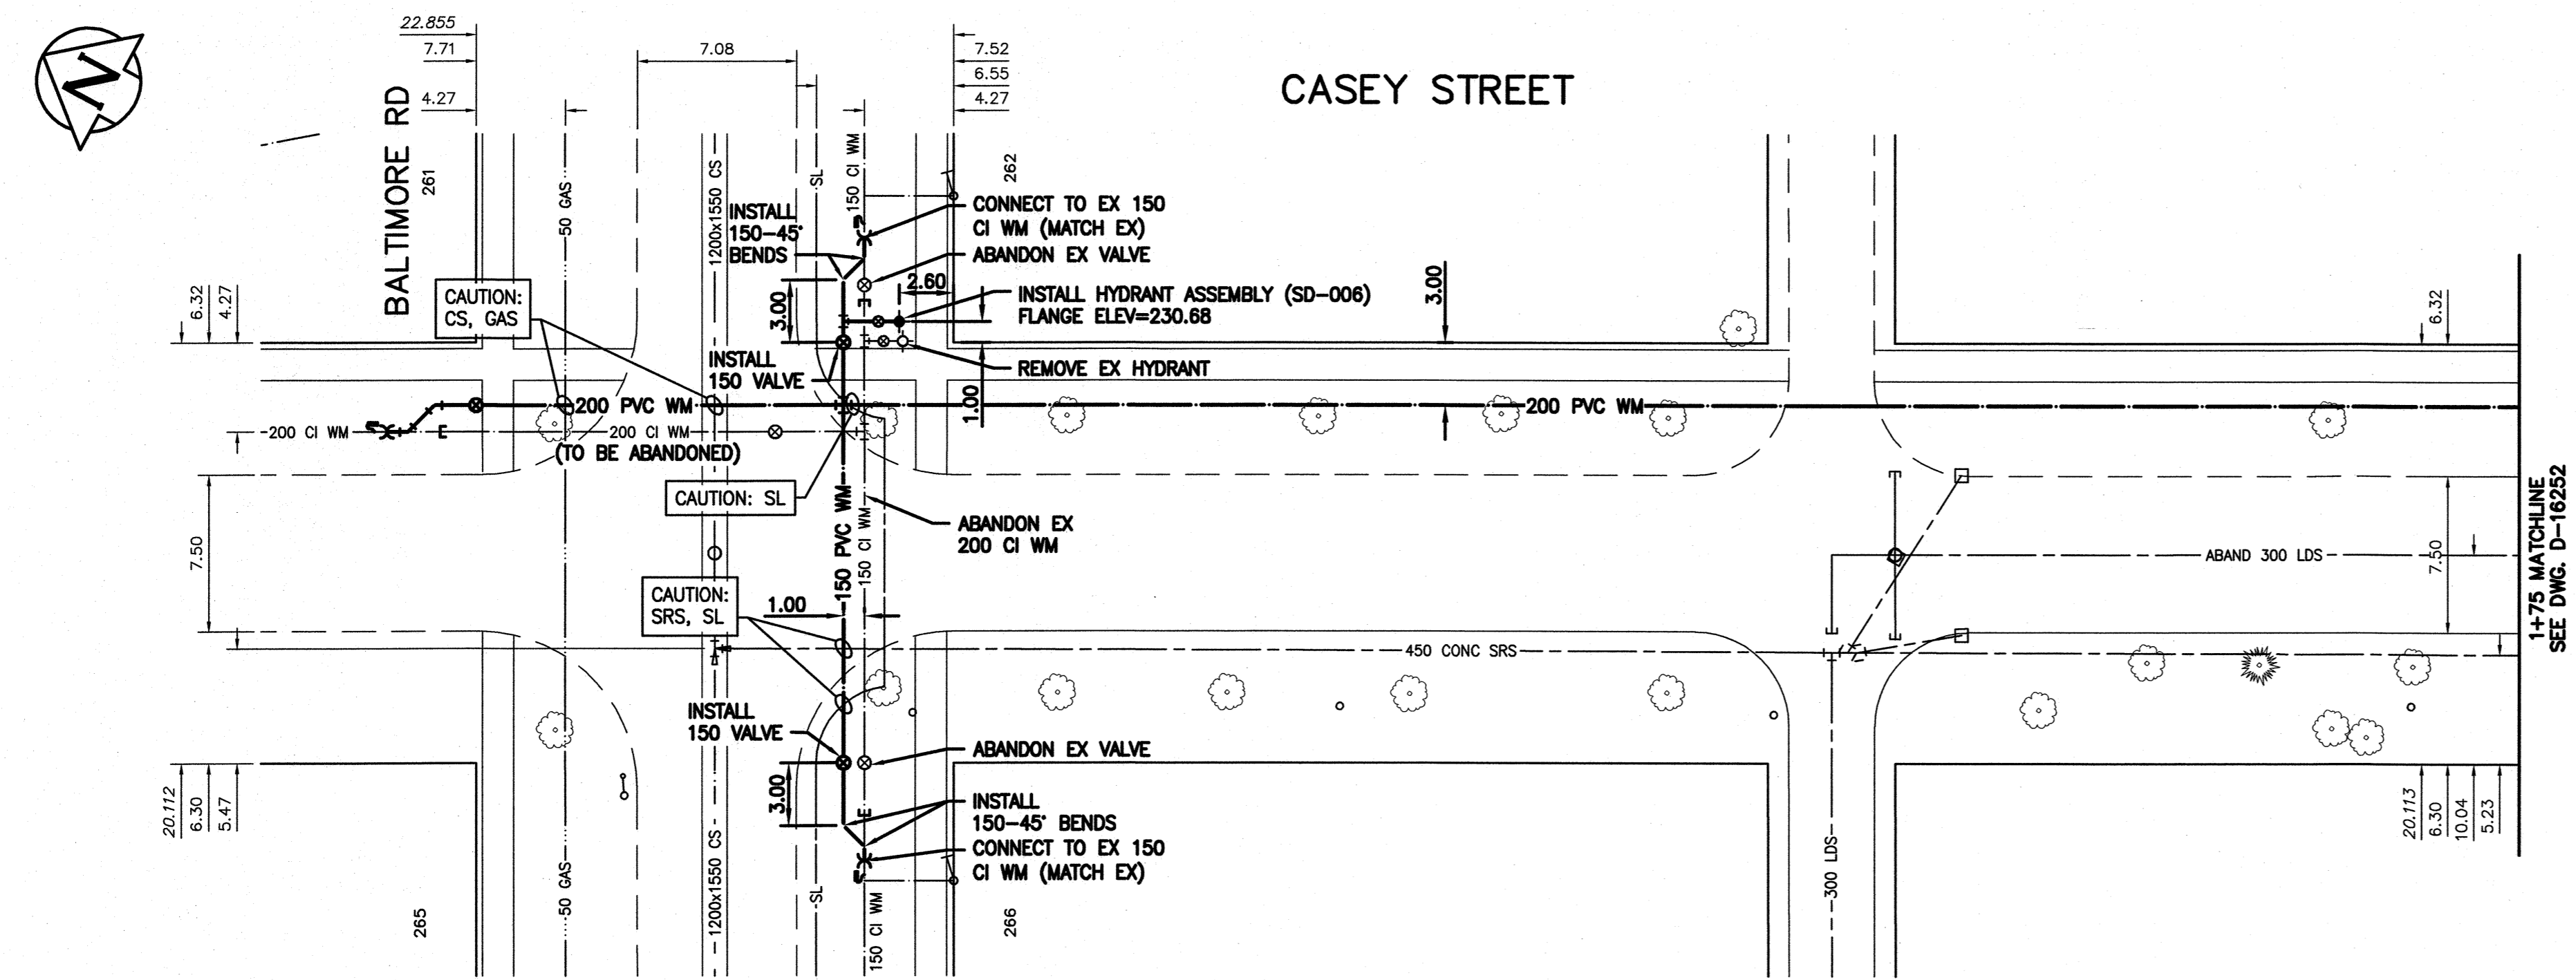

NOTE: VALVES TO BE INSTALLED COUNTER-CLOCKWISE TO CLOSE

FOR INDEX SEE D-16245

METRIC
WHOLE NUMBERS INDICATE MILLIMETRES
DECIMALIZED NUMBERS INDICATE METRES

ENGINEERS GEOSCIENTISTS MANITOBA
Certificate of Authorization
Stantec Consulting Ltd.
No. 1301

LOCATION APPROVED UNDERGROUND STRUCTURES

SUPV. U/G STRUCTURES COMMITTEE DATE

NOTE:
LOCATION OF UNDERGROUND STRUCTURES AS SHOWN ARE BASED ON THE BEST INFORMATION AVAILABLE BUT NO GUARANTEE IS GIVEN THAT ALL EXISTING UTILITIES ARE SHOWN OR THAT THE GIVEN LOCATIONS ARE EXACT. CONFIRMATION OF EXISTENCE AND EXACT LOCATION OF ALL UTILITIES MUST BE OBTAINED FROM THE INDIVIDUAL UTILITIES BEFORE PROCEEDING WITH CONSTRUCTION.

B.M. 53-31 ELEV. 232.097	N.W. Cor. Baltimore Rd. & Hoy St., Brass plug in 14.8m Conc. pile, 2.4m E. of W.L. Hoy St., 2.4m S. of N.L. Baltimore Rd.		
01	ISSUED FOR TENDER	2022.04.22	RS
NO.	REVISIONS	DATE	BY

Stantec

DESIGNED BY: RS
CHECKED BY: RS
DRAWN BY: OS
APPROVED BY: RS

SCALE:
HORIZONTAL: 1:250
VERTICAL: 1:50

DATE: 2022.03.01
PLOT DATE: 2022.04.21

ENGINEER'S SEAL

PROVINCE OF MANITOBA
2022-04-22
SHERLOCK
Member
24045
REGISTERED PROFESSIONAL ENGINEER

CONSULTANT DRAWING NUMBER
C-206

THE CITY OF WINNIPEG
WATER AND WASTE DEPARTMENT
ENGINEERING DIVISION

2022 WATERMAIN RENEWALS
CONTRACT 5
CASEY STREET
4.3 N OF BALTIMORE ROAD TO
9.1 N OF ASHLAND AVENUE

SHEET 08 OF 16
CITY DRAWING NUMBER
D-16251