


TYPICAL MONOLITHIC CURB AND SIDEWALK - SECTION VIEW
N.T.S.

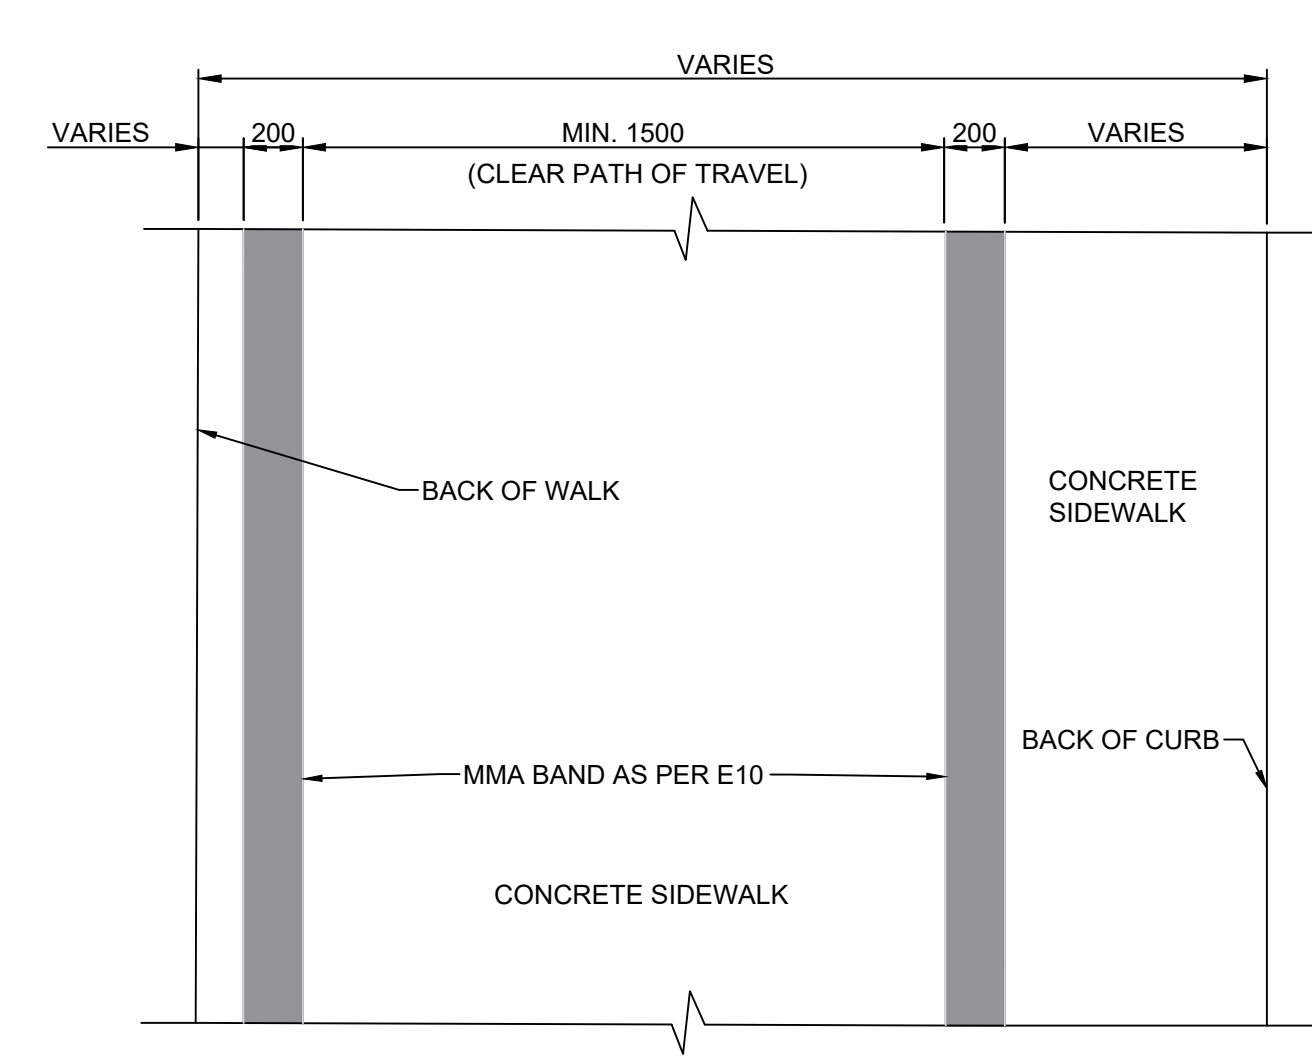

TYPICAL PAVING BAND PATTERN - PLAN VIEW
N.T.S.

- CONSTRUCTION NOTES**
- INSTALL DETECTABLE WARNING SURFACE TILE AT CURB RAMP AS PER SD-228AA (TYP.)
 - REMOVE EXISTING CONCRETE SIDEWALK AND CURB AND CONSTRUCT NEW MONOLITHIC CURB AND SIDEWALK (SD-228B)
 - SALVAGE AND REINSTALL BYCYCLE HOOP
 - ADJUST CATCH BASIN, INSTALL NEW FRAME AND SOLID COVER (AP-006, AP-007) AS DIRECTED BY CONTRACT ADMINISTRATOR
 - REMOVE EXISTING PAVEMENT AND CONSTRUCT NEW 150mm REINFORCED CONCRETE PAVEMENT

- GENERAL NOTES**
- PAVEMENT DIMENSIONS ARE TO BACK OF CURB
 - ALL CURB RADII UNDER 15.0m SHALL BE MODIFIED
 - CONTRACTOR TO CONFIRM THE LOCATION OF ALL UTILITIES/SERVICES IN THE FIELD PRIOR TO CONSTRUCTION
 - USE EXTREME CAUTION WHEN WORKING ABOVE UTILITY VAULTS
 - CONTRACTOR TO TAKE PRECAUTIONARY STEPS TO PROTECT EXISTING TREES WITHIN THE CONSTRUCTION LIMITS AS PER CW 1140
 - CURB REPLACEMENT AS DIRECTED BY CONTRACT ADMINISTRATOR
 - GARBAGE/RECYCLING BINS TO BE REMOVED AND REPLACED BY OTHERS
 - MMA INSTALLATION AS DIRECTED BY CONTRACT ADMINISTRATOR
 - ADJUST ALL CURB STOPS AND WATER VALVES TO GRADE

PRELIMINARY
NOT TO BE USED FOR CONSTRUCTION

METRIC
WHOLE NUMBERS INDICATE MILLIMETERS
DECIMALIZED NUMBERS INDICATE METERS

TENDER NO. 205-2022

⊕	HYDRANT	◆	---	LDS/WWS	---	☒	UTILITY BOX	---
⊗	VALVE	●	---	WATERMAIN	---	○	UTILITY MAN HOLE	---
○	CURB STOP	●	---	GAS	---	---	BIKE STAND	---
○	MANHOLE	●	---	TRAFFIC SIGNALS	---	---	WOOD FENCE	---
□	CATCH BASIN	●	---	HYDRO/STREET LIGHT	---	---	RAMP CURB	---
△	CURB INLET	▲	---	MTS/SHAW	---	---	CONCRETE	---
○	HYDRO POLE	●	---	CURB RENEWAL	---	---	CONCRETE SIDEWALK	---
○	LIGHT STANDARD	●	---	PROPERTY LINE	---	---	INTERLOCKING STONE	---
○	TRAFFIC SIGNAL POLE	●	---	ELEVATIONS	(31.000)	---	MMA BAND	---
+	SURVEY BAR	+	---	TREE	---	---		---
⊕	GEODETIC BENCH MARK	⊕	---	TREE WELL	---	---		---
---	EXISTING LEGEND - PLAN	---	---	PROPOSED EXISTING LEGEND - PLAN	---	---	PROPOSED EXISTING LEGEND - PROFILE	---

LOCATION APPROVED UNDERGROUND STRUCTURES

SUPR. U/G STRUCTURES COMMITTEE DATE


NOTE:
LOCATION OF UNDERGROUND STRUCTURES AS SHOWN ARE BASED ON THE BEST INFORMATION AVAILABLE. BUT NO GUARANTEE IS GIVEN THAT ALL EXISTING UTILITIES ARE SHOWN OR THAT THE GIVEN LOCATIONS ARE EXACT. CONFIRMATION OF EXISTENCE AND EXACT LOCATION OF ALL SERVICES MUST BE OBTAINED FROM THE INDIVIDUAL UTILITIES BEFORE PROCEEDING WITH CONSTRUCTION.

B.M. ELEV.	N/A
DESIGNED BY	S.D.
CHECKED BY	R.W.
DRAWN BY	S.D.
APPROVED BY	
2. SUBMITTED FOR TENDER	22/05/18 S.D.
1. SUBMIT FOR PLAN APPROVAL	22/05/05 S.D.
NO. REVISIONS	DATE BY

**ENGINEERING DIVISION
TECHNOLOGY SERVICES BRANCH
106 - 1155 PACIFIC AVE**

DESIGNED BY S.D. CHECKED BY R.W.
DRAWN BY S.D. APPROVED BY

HOR. SCALE: 1 : 250
VERTICAL: 1 : 10
DATE 2022/05/18

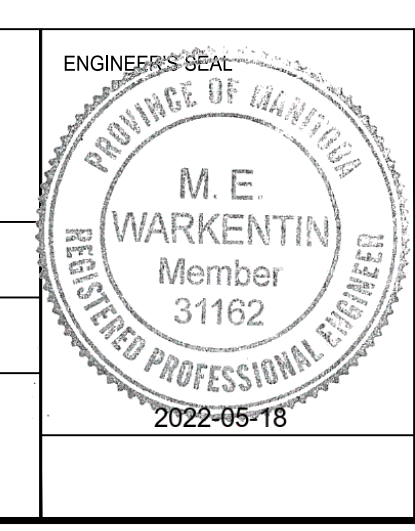

THE CITY OF WINNIPEG
PUBLIC WORKS DEPARTMENT

NOTRE DAME AVENUE
FROM MCPHILLIPS STREET TO ARLINGTON STREET
2022 REGIONAL SIDEWALK RENEWAL
FROM STA. 3+40 TO STA. 3+97

CITY DRAWING NUMBER SE-22-73
SHEET 6 OF 10
6