



PLAN
Scale 1:500

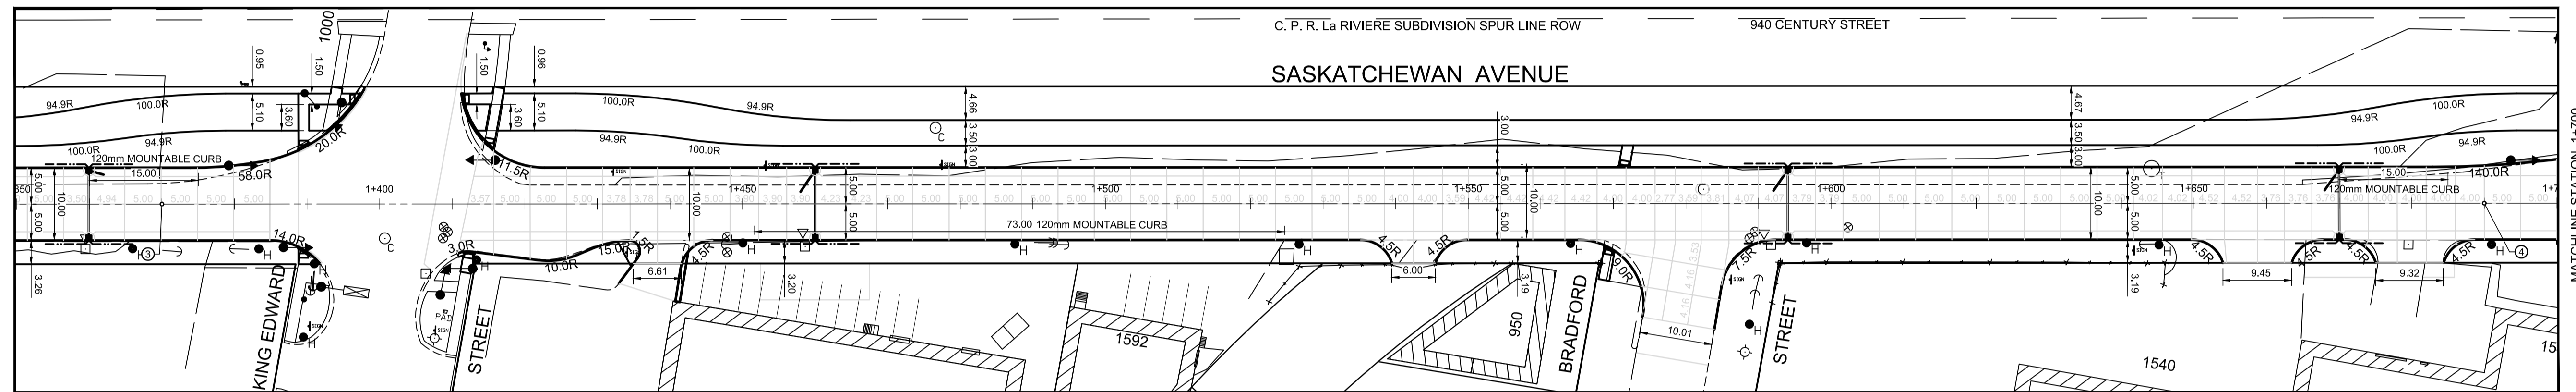

PLAN
Scale 1:500

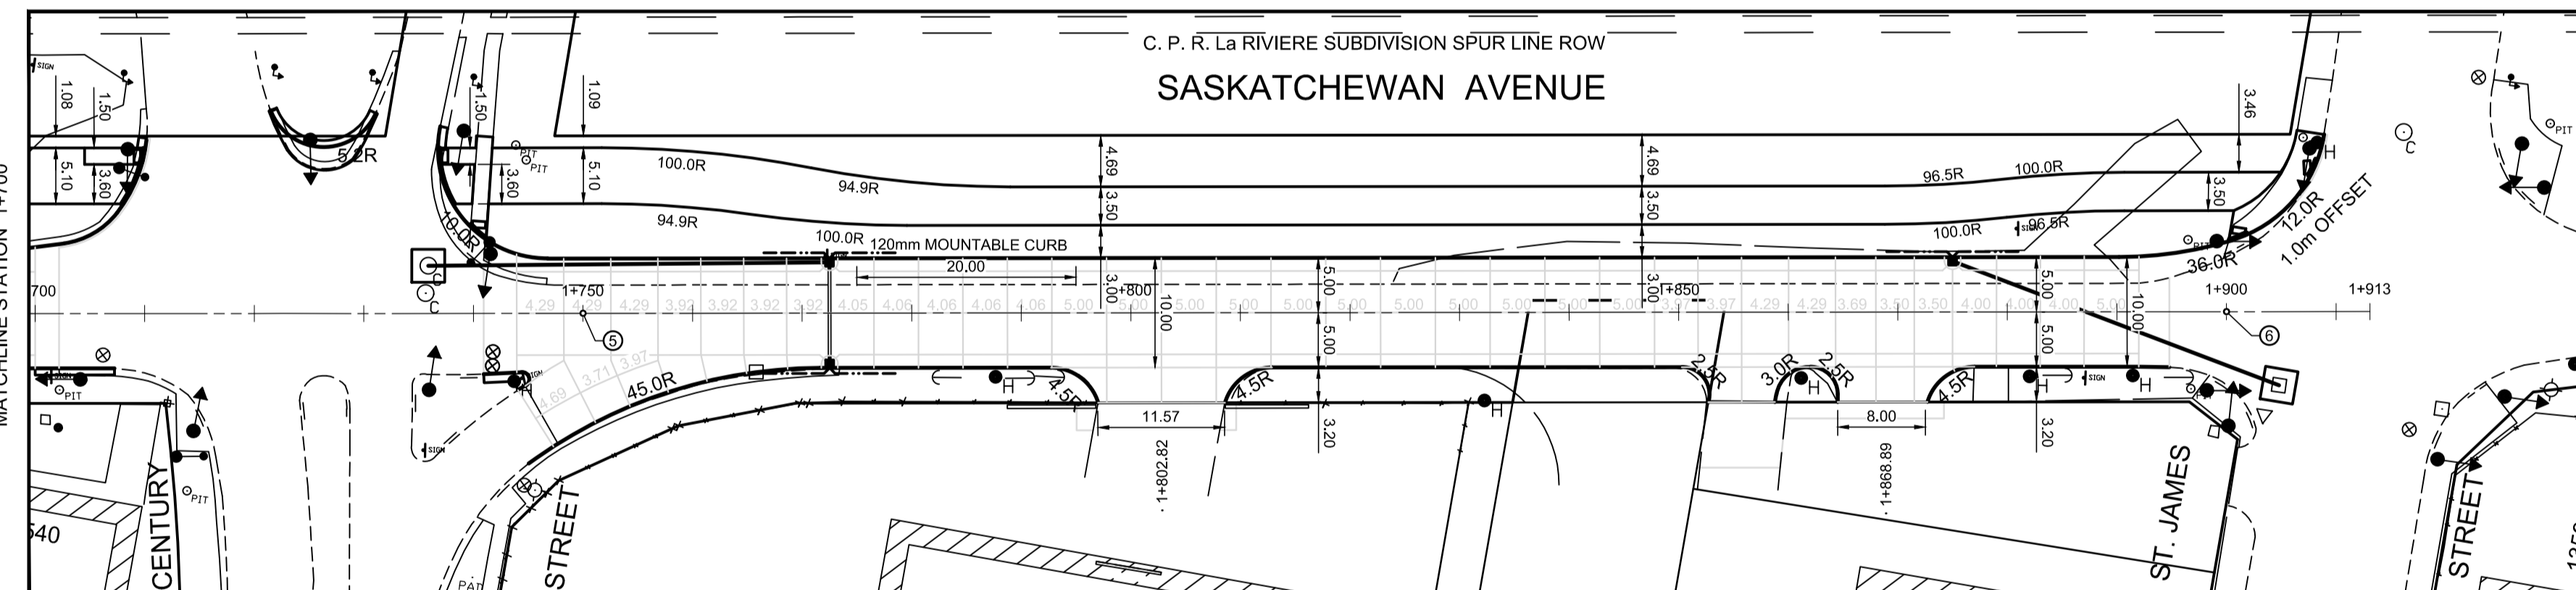

PLAN
Scale 1:500

BASELINE TABLE			
POINT I.D.	DESCRIPTION	NORTHING	EASTING
1	PT	5529632.103	628371.692
2	PT	5529679.253	628698.307
3	PT	5529684.968	628737.896
4	PT	5529730.689	629054.613
5	PT	5529739.262	629113.997
6	PT	5529760.785	629262.445

PRELIMINARY
NOT FOR CONSTRUCTION
Date: 05/06/22

METRIC
WHOLE NUMBERS INDICATE MILLIMETRES
DECIMALIZED NUMBERS INDICATE METRES

- DRAWING NOTES**
- ALL COORDINATES ARE NAD 83 UTM ZONE 14
 - ALL PAVEMENT COORDINATES ARE TO BACK OF CURB

ENGINEERS GEOSCIENTISTS MANITOBA
Certificate of Authorization
AECOM Canada Ltd.
No. 4671 Date: 05/06/22

B.M. ELEV.	AECOM		ENGINEER'S SEAL		THE CITY OF WINNIPEG PUBLIC WORKS DEPARTMENT ENGINEERING DIVISION
			DESIGNED BY: BC/RC	CHECKED BY: BC	
	DRAWN BY: SS	APPROVED BY: RC			SHEET 03 OF 11
	HOR. SCALE: AS SHOWN	RELEASED FOR CONSTRUCTION BY: --			GEOMETRIC AND CONCRETE JOINT PLAN SASKATCHEWAN AVENUE SHERWIN RD TO ST. JAMES ST
	NO. REVISIONS	DATE	DATE	DATE	
		04/28/2022			