


THE CITY OF WINNIPEG PUBLIC WORKS DEPARTMENT ENGINEERING DIVISION

2022 THIN BITUMINOUS OVERLAY PROGRAM CONTRACT 1 - VARIOUS LOCATIONS

TENDER NO. 357-2022

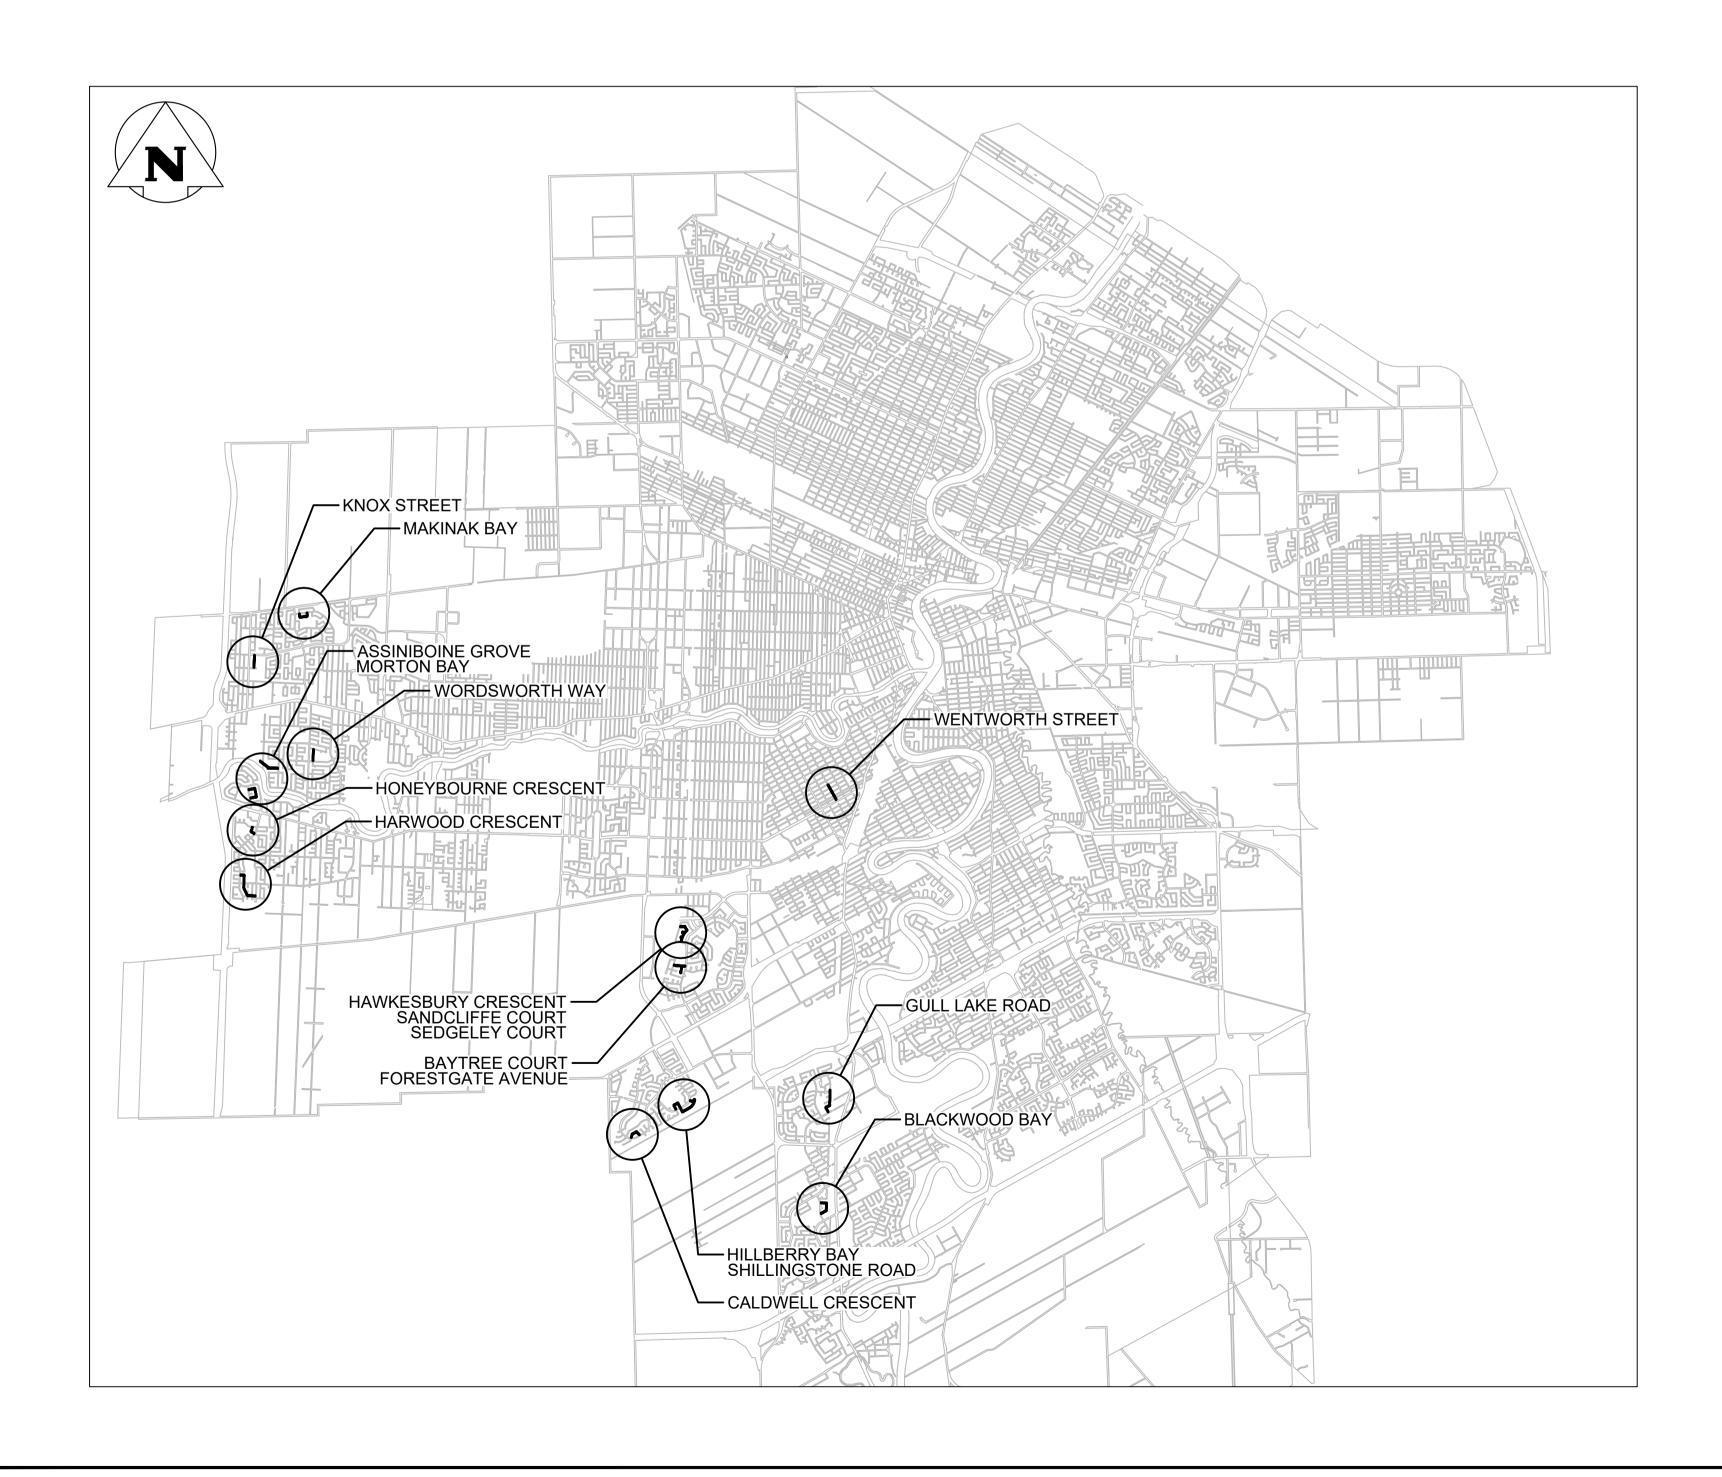

DRAWING LIST

VG NO.	DESCRIPTION
C101	MAKINAK BAY - CRESTVIEW PARK DRIVE TO CRESTVIEW PARK DRIVE
C101	KNOX STREET - HAMILTON AVENUE TO NESS AVENUE
C101	ASSINIBOINE GROVE - BEDSON STREET TO ASSINIBOINE GROVE END
C101	WOODSWORTH WAY - JOLIETT CRESCENT TO BROWNING BOULEVARD
C101	MORTON BAY - STACK STREET TO STACK STREET
C101	HONEYBOURNE CRESCENT - WESTGROVE WAY TO DALE BOULEVARD
C102	HARWOOD CRESCENT - DALE BOULEVARD TO RANNOCK AVENUE
C102	HARWOOD CRESCENT - RANNOCK AVENUE TO CULLEN DRIVE
C102	WENTWORTH STREET - FLEET AVENUE TO SOUTH LIMIT
C102	HAWKESBURY CRESCENT - TWEEDSMUIR ROAD TO TWEEDSMUIR ROAD
C102	SEDGELEY COURT - HAWKESBURY CRESCENT TO SEDGELEY COURT END
C102	SANDCLIFFE COURT - HAWKESBURT CRESCENT TO SANDCLIFFE COURT END
C102	FORESTGATE AVENUE - LINDWNWOOD DRIVE TO EAST DEER RUN DRIVE
C102	BAYTREE COURT - FORESTGATE AVENUE TO BAYTREE COURT END
C103	CALDWELL CRESCENT - SCURFIELD BOULEVARD TO SCURFIELD BOULEVARD
C103	HILLBERRY BAY - COLUMBIA DRIVE TO COLUMBIA DRIVE
C103	SHILLINGSTONE ROAD - COLUMBIA DRIVE TO COLUMBIA DRIVE
C103	GULL LAKE ROAD - EAST LAKE DRIVE TO MARKHAM ROAD
C103	BLACKWOOD BAY - MARRINGTON ROAD TO MARRINGTON ROAD



COVER SHEET, LOCATION PLAN & DRAWING LIST

CONSULTANT DRAWING NO.

C100

CITY DRAWING NUMBER