



MANDALAY DRIVE - JEFFERSON AVENUE TO 20.0 NORTH OF CANNES CRESCENT
 CITADEL CRESCENT - ADSUM DRIVE TO DESHARNAIS STREET

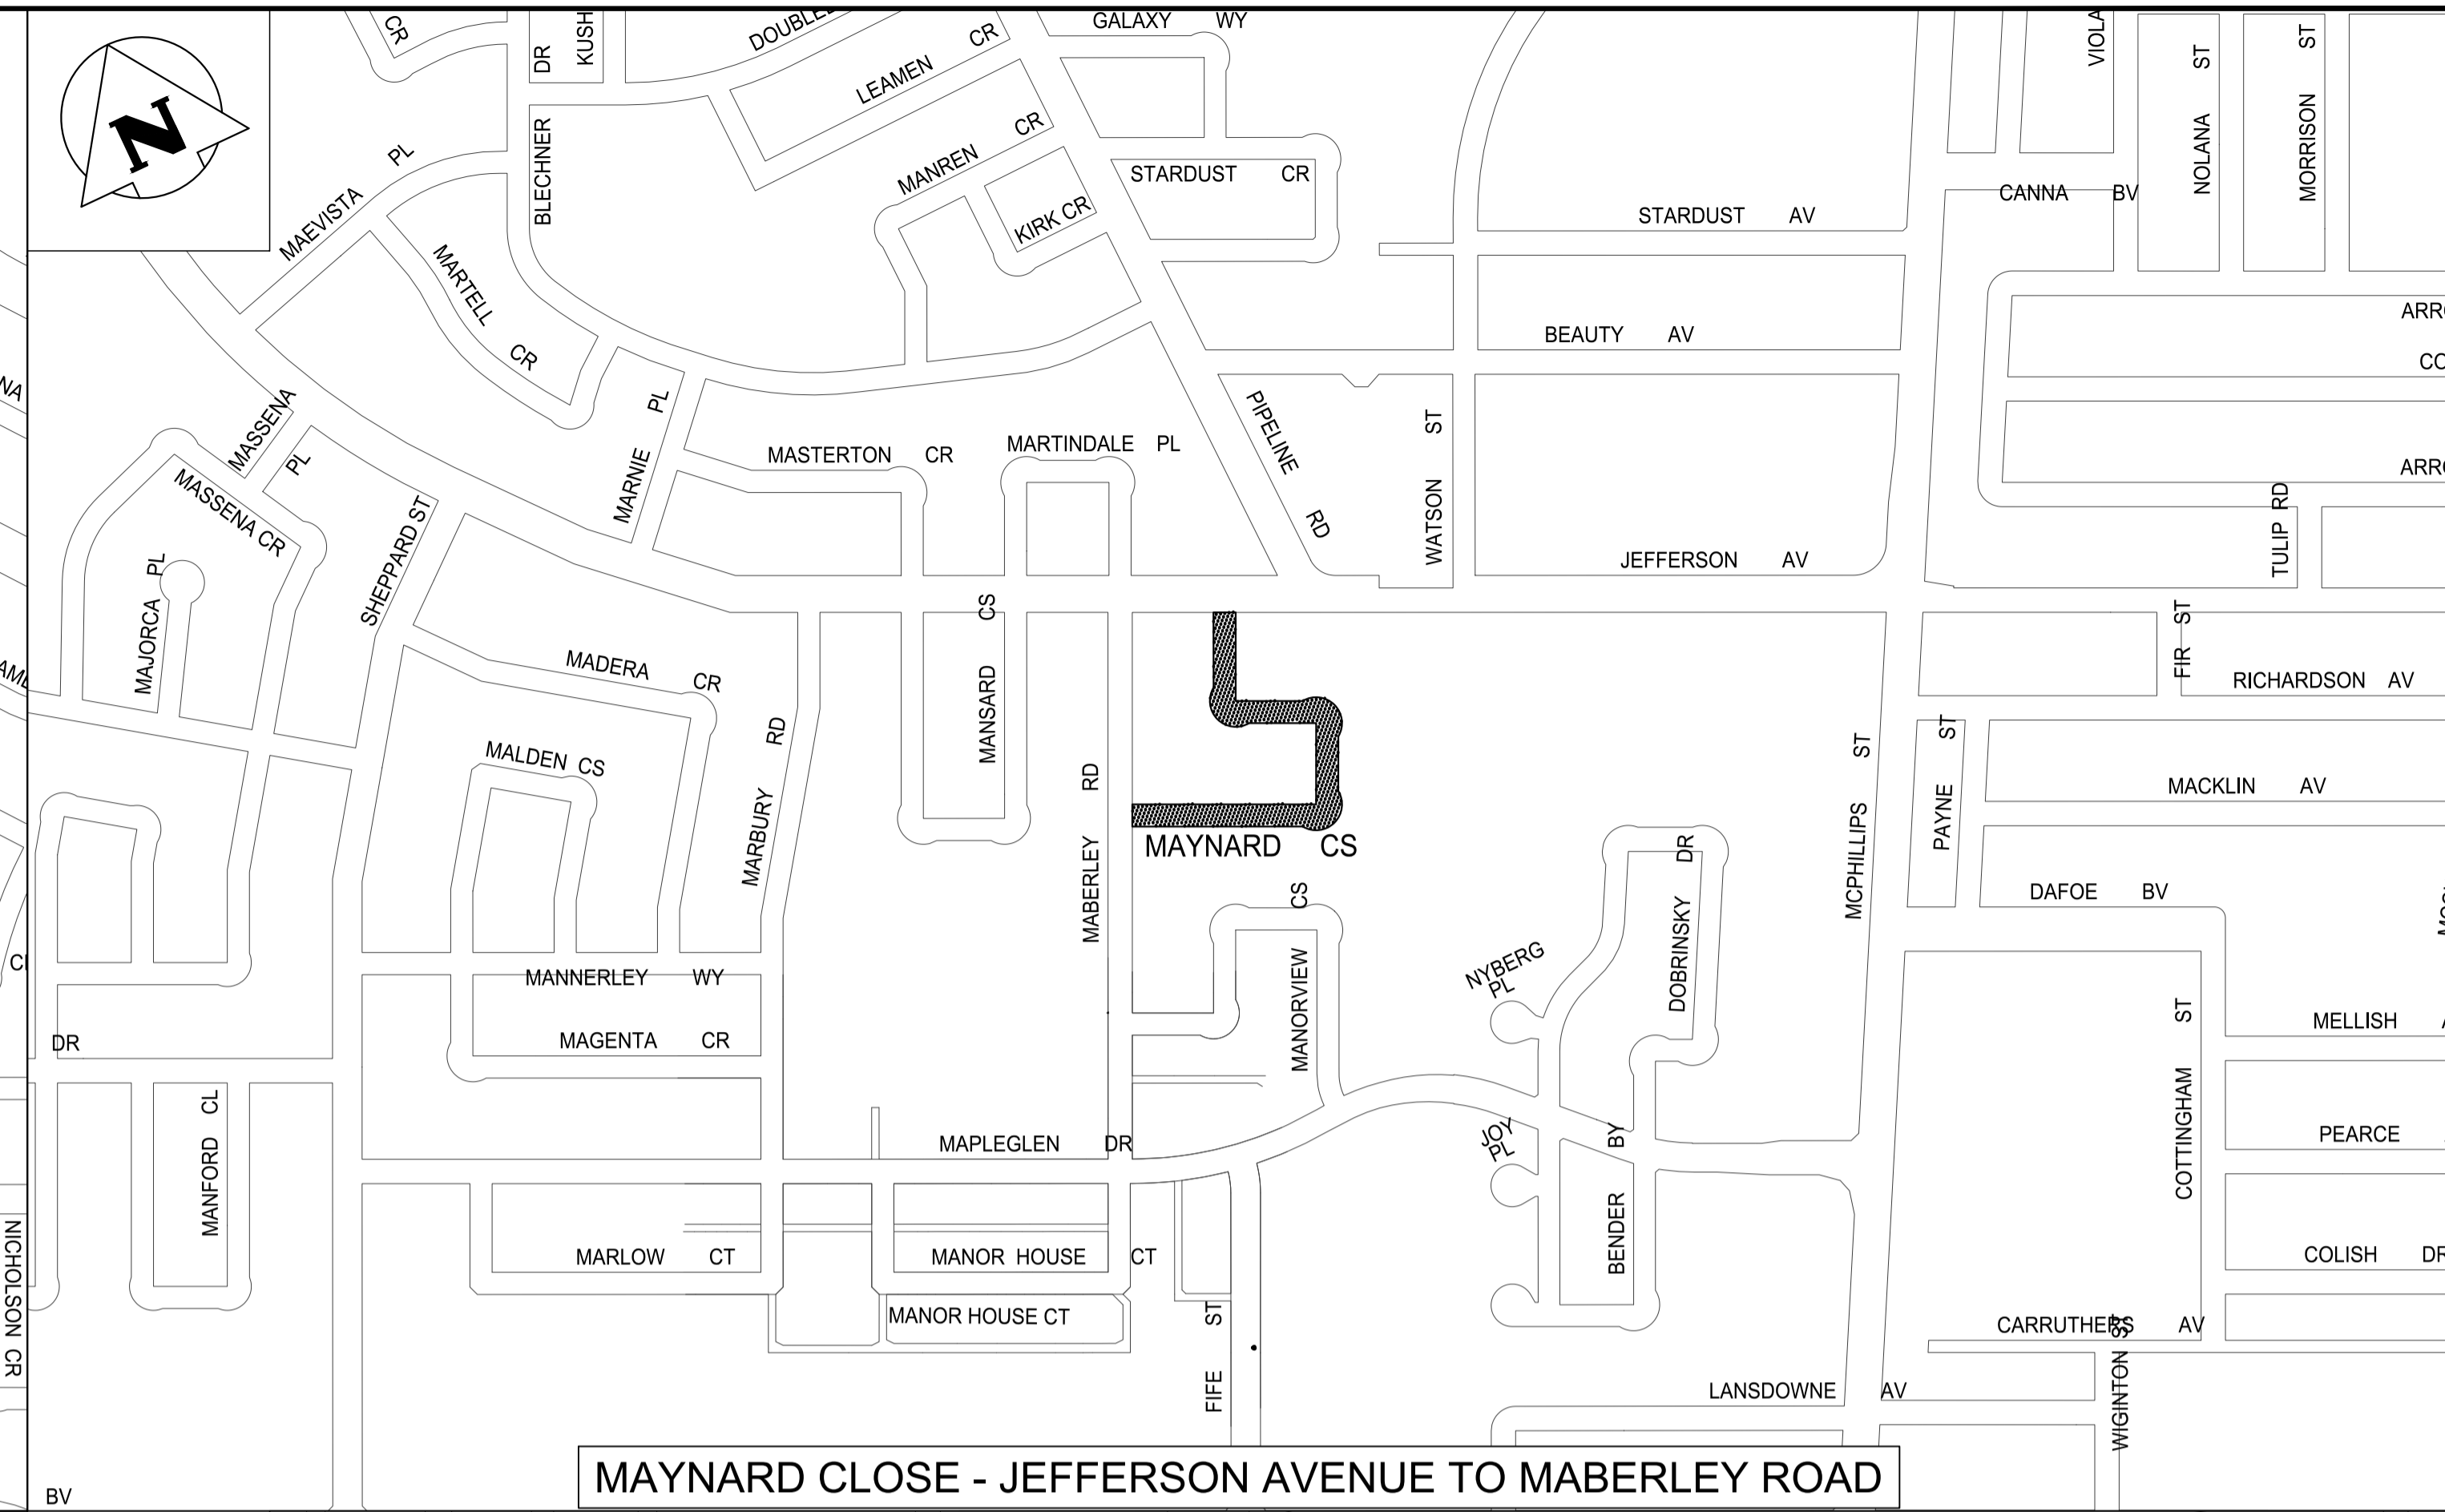

MAYNARD CLOSE - JEFFERSON AVENUE TO MABERLEY ROAD

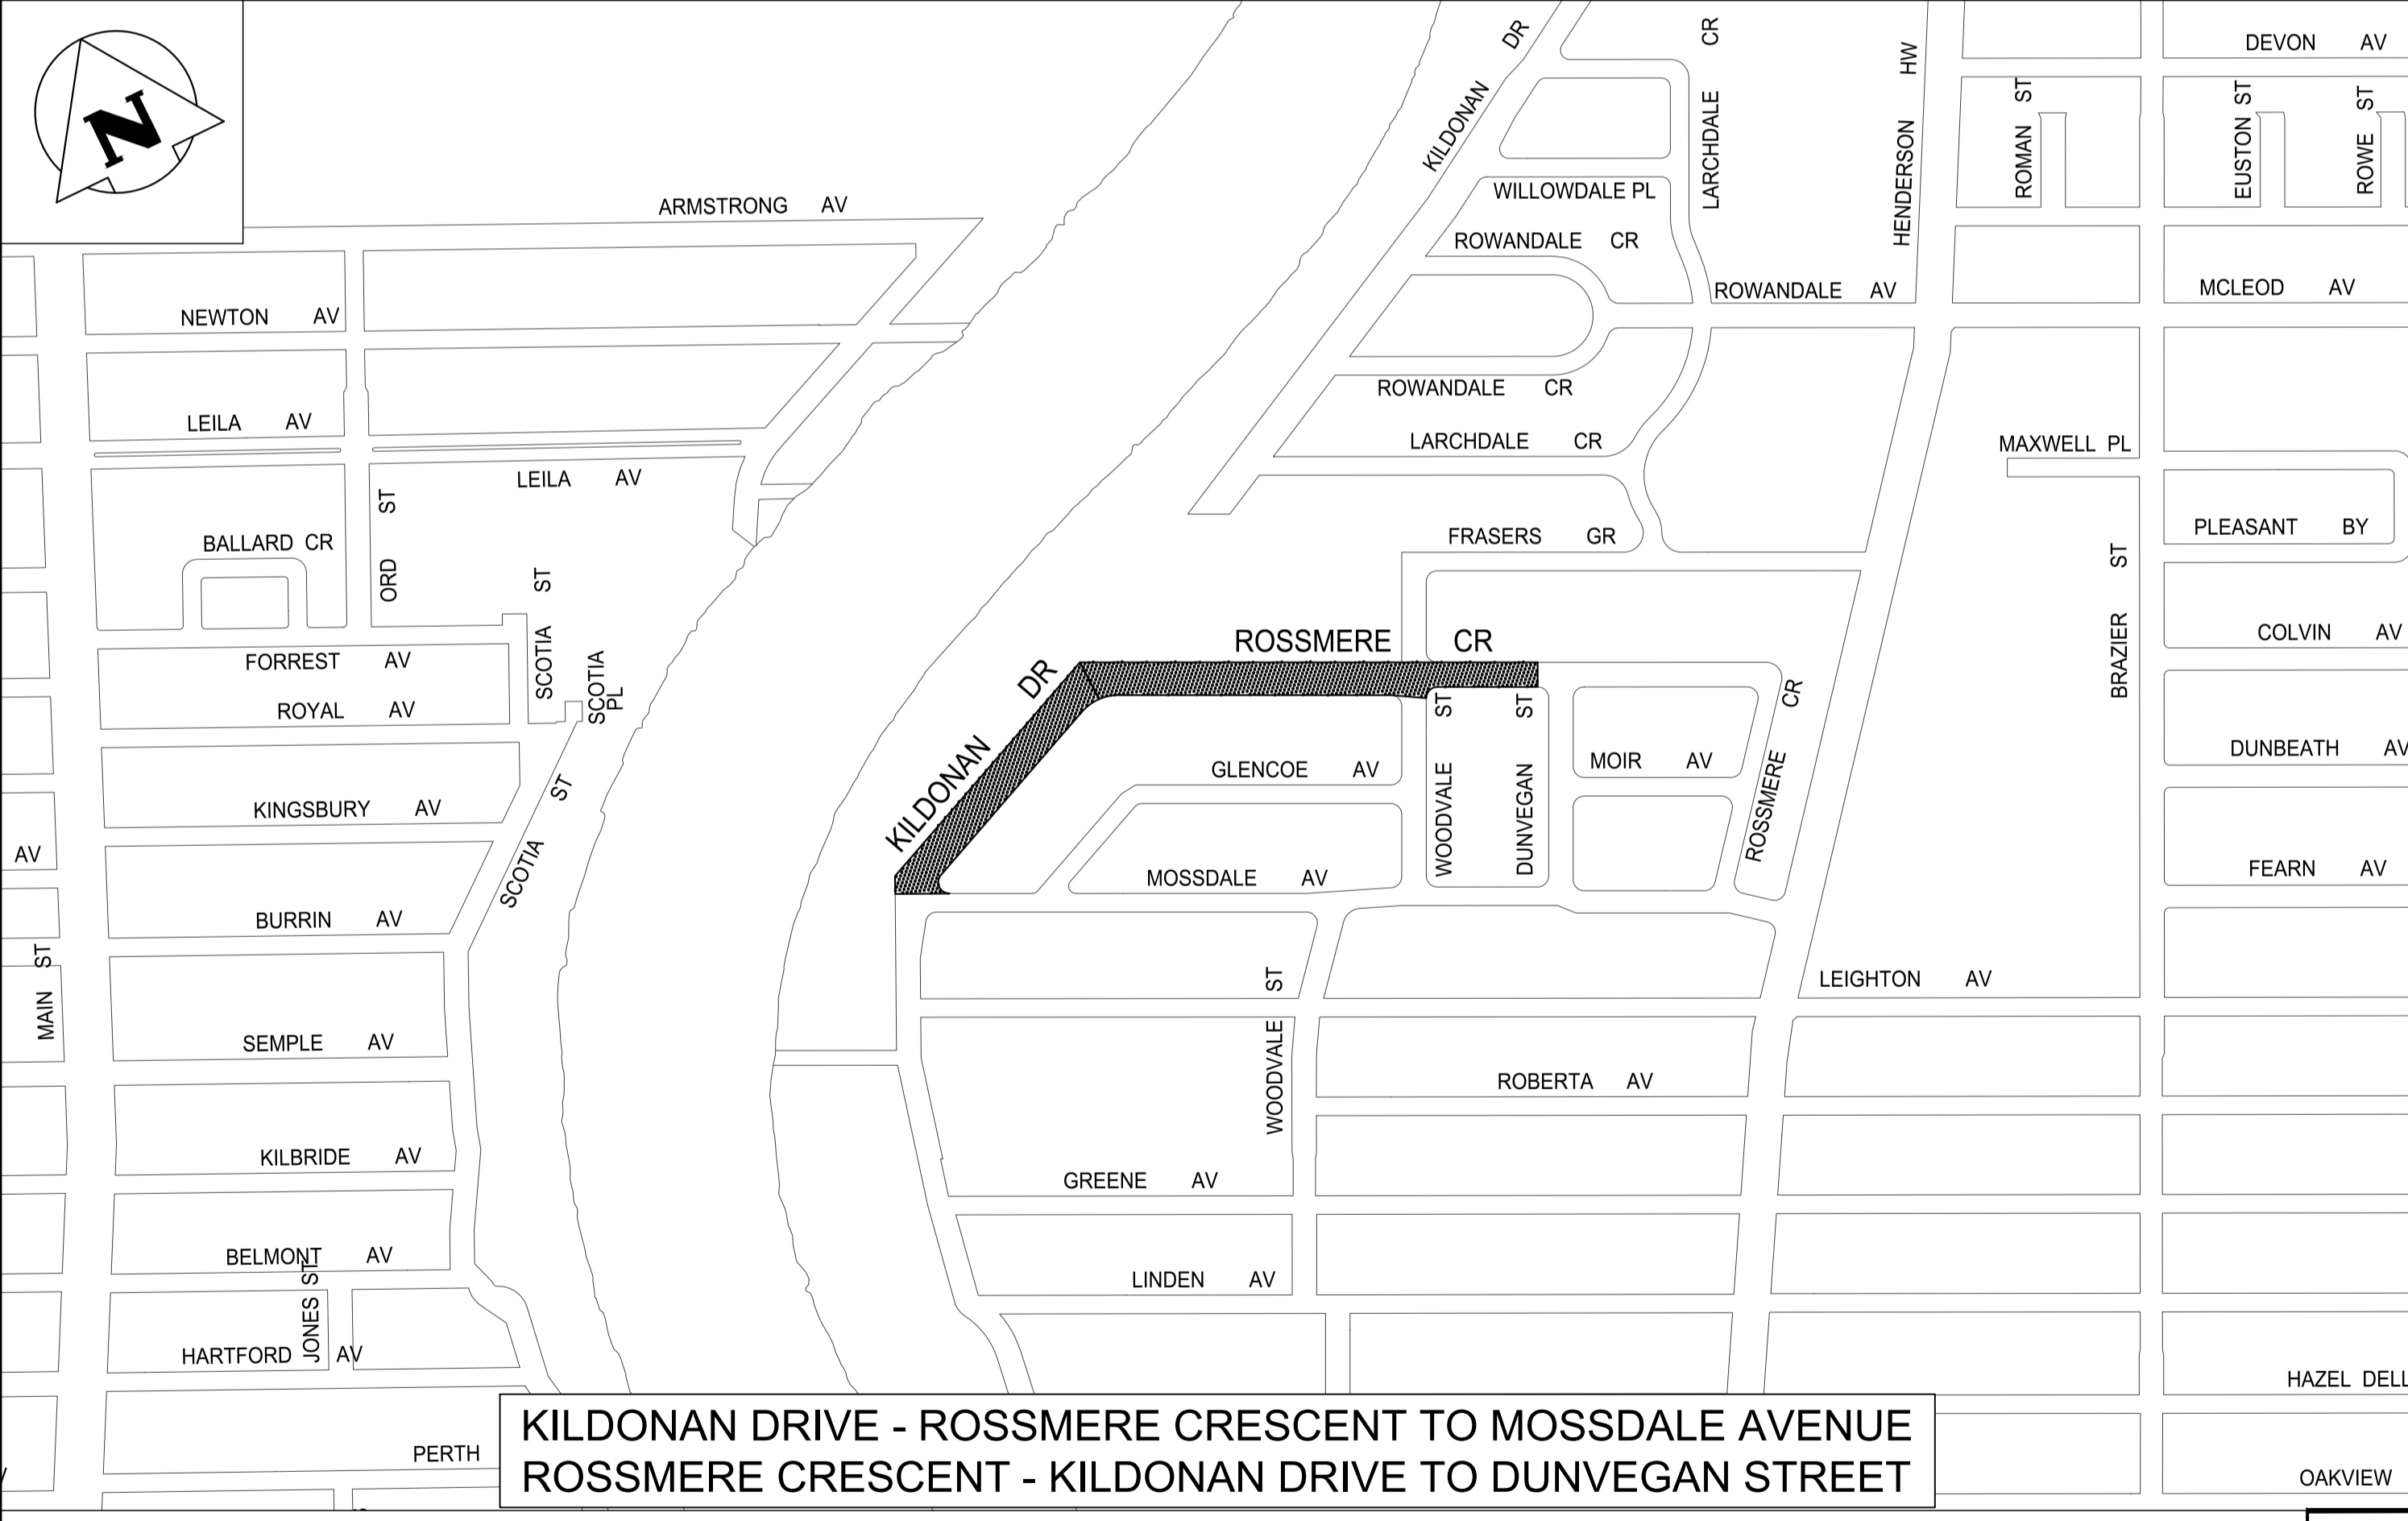

KILDONAN DRIVE - ROSSMERE CRESCENT TO MOSSDALE AVENUE
 ROSSMERE CRESCENT - KILDONAN DRIVE TO DUNVEGAN STREET



CRANLEA PATH - McIVOR AVENUE TO GILMORE AVENUE
 EDELWEISS CRESCENT - DONWOOD DRIVE TO SPRINGFIELD ROAD

\\k-file-41c-data\Projects\2022\22-0107-003\DWG\Mun PLOT 1:1 (A-1)



- LEGEND:**
- AREA OF NEW OVERLAY
 - BUS ROUTE
 - SCHOOL LOCATION

DESIGNED BY	TT	CHECKED BY	
DRAWN BY	GEL	APPROVED BY	
HOR. SCALE:	1:5000	RELEASED FOR CONSTRUCTION:	
ISSUED FOR REVIEW	XX/XX/XX	DATE	22/04/04
NO. REVISIONS		DATE	

KGS GROUP

CONSULTANT DRAWING NO. **C201**

THE CITY OF WINNIPEG
 PUBLIC WORKS DEPARTMENT
 ENGINEERING DIVISION

PROJECT TITLE
2022 THIN BITUMINOUS OVERLAY (TBO) PROGRAM - CONTRACT 2
 MANDALAY DRIVE, CITADEL CRESCENT, MAYNARD CLOSE, KILDONAN DRIVE, ROSSMERE CRESCENT, CRANLEA PATH, EDELWEISS CRESCENT

SHEET **02** OF **04**

COMPUTER FILE NAME
 22-0107-003_C2.DWG

CITY DRAWING NUMBER
1