

Opening 1.5m From Existing Fence

Locate Property Pin Layout Off Corner

Property Line

Baffle SCD-633

Cabinet Pad TBD Size of Cabinet As per Proposal

Confirm Fence Layout on Site

1.2m Opening And Gate

Locate Timber Edging Off This Line Which Is To Follow Existing Timber Edging

All Timber Dimensions are To The Outside

Confirm All Dimensions With Play Equipment Supplier And to Meet CSA

Over Spray Dimension For Family Zone


Over Spray Dimension For Toddler Zone

Site Furniture Layout Refer to 1/L-007


Centre Bench Node Between Trees

- NOTES
1. All dimensions are in metres unless otherwise noted.
  2. Contractor is to confirm all dimensions and report any discrepancies to the Contract Administrator prior to construction.
  3. Layout is to be reviewed with the Contract Administrator prior to construction.
  4. Layout of the playground areas are to conform to the requirements of the play equipment supplier and CSA.

1 LAYOUT PLAN Scale: 1:100 L-004

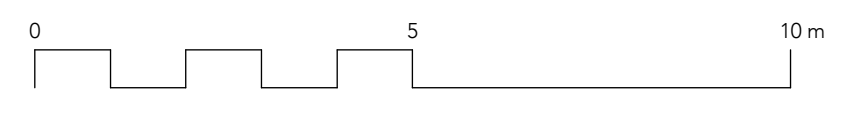

Location of underground structures as shown are based on the best information available but no guarantee is given that all existing utilities are shown or that the given locations are exact. Confirmation of existence and exact location of all services must be obtained from the individual utilities before proceeding with construction.  
DO NOT SCALE DRAWING - PLOT MAY NOT BE AT 100%

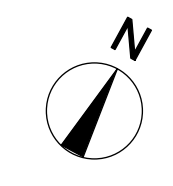

9			
8			
7			
6			
5			
4			
3			
2			
1	ISSUED FOR TENDER	05/20/2022	EC
NO.	REVISION / NOTE	DATE	BY

PROJECT  
SPRAY PAD AND PLAYGROUND DEVELOPMENT  
CORYDON COMMUNITY CENTRE  
CRESCENTWOOD SITE  
1170 CORYDON AVENUE

SCALE: 1:100  
DATE: MAY 20, 2022  
DRAWN BY: EC/LLW CHECKED BY: EC  
PROJECT NO.: 2115

DRAWING TITLE  
LAYOUT PLAN  
SHEET NO.

L-004