



NOTE: CHAINAGES SHOWN ARE ALONG ϕ EXISTING SIPHONS

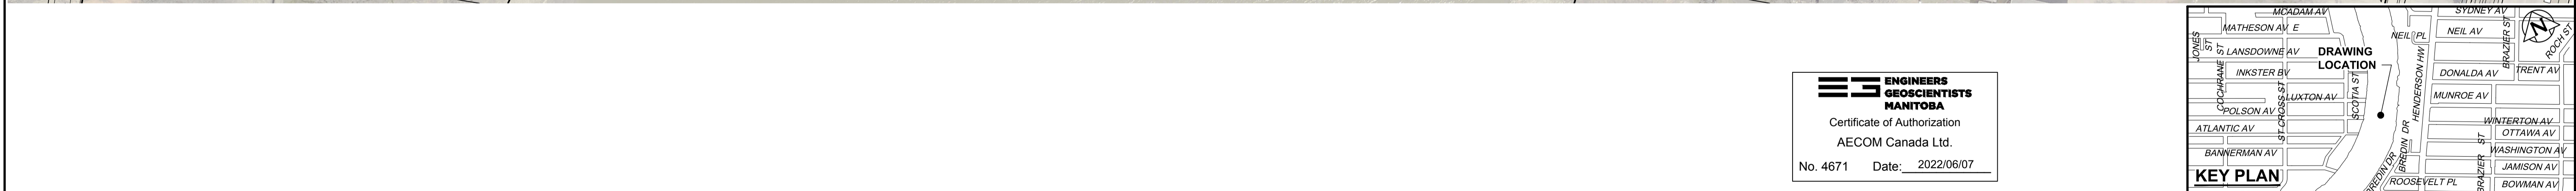

ENGINEERS GEOSCIENTISTS MANITOBA
 Certificate of Authorization
 AECOM Canada Ltd.
 No. 4671 Date: 2022/06/07

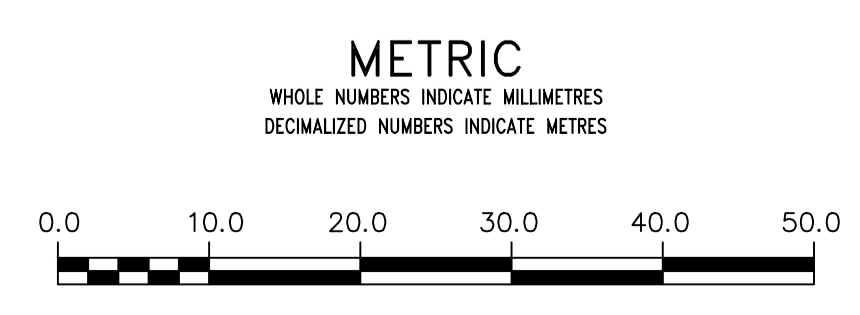

WARNING
 IF POWER EQUIPMENT OR EXPLOSIVES ARE TO BE USED FOR EXCAVATION ON THIS PROJECT THE CONTRACTOR MUST:
 1) NOTIFY THE GAS COMPANY OF THE PROPOSED LOCATION OF EXCAVATION.
 2) TAKE PRECAUTION TO AVOID DAMAGE TO GAS COMPANY INSTALLATIONS.
 SEE PROVINCIAL REGULATION 210/72 FOR DETAILS

LOCATION APPROVED UNDERGROUND STRUCTURES
 SUPV. U/G STRUCTURES COMMITTEE DATE
 NOTE:
 LOCATION OF UNDERGROUND STRUCTURES AS SHOWN ARE BASED ON THE BEST INFORMATION AVAILABLE BUT NO GUARANTEE IS GIVEN THAT ALL EXISTING UTILITIES ARE SHOWN OR THAT THE GIVEN LOCATIONS ARE EXACT. CONFIRMATION OF EXISTENCE AND EXACT LOCATION OF ALL SERVICES MUST BE OBTAINED FROM THE INDIVIDUAL UTILITIES BEFORE PROCEEDING WITH CONSTRUCTION.

| B.M. ELEV. | | | |
|--|-------------------|----------|-----|
| CONSTRUCTION COMPLETION DATE: YYYY MM DD | | | |
| NO. | REVISIONS | DATE | BY |
| 0 | ISSUED FOR TENDER | 22/06/07 | ADL |

AECOM

| | | | |
|-------------|------------------|---------------------------|----------|
| DESIGNED BY | TGB | CHECKED BY | MPG |
| DRAWN BY | ADL | APPROVED BY | CCM |
| SCALE: | HORIZONTAL 1:500 | RELEASED FOR CONSTRUCTION | K Zurek |
| VERTICAL | N/A | DATE | Jun 6/22 |

ENGINEER'S SEAL
 ORIGINAL SIGNED BY C. Macey 06/07/22
 CONSULTANT DRAWING NUMBER C-1003

THE CITY OF WINNIPEG
 WATER AND WASTE DEPARTMENT
 ENGINEERING SERVICES DIVISION

REHABILITATION OF MUNROE AVENUE SIPHON BY CIPP LINING
 PLAN / PROFILE
 POLSON FLOOD PUMPING STATION TO MUNROE PUMPING STATION

SHEET 5 OF 7
 CITY DRAWING NUMBER 1-0165S-C0002-001