



APPENDIX 'A'

SPEED TABLES


V:\Transportation Planning Drafting\13 - Manuals & Signage\TSM\SI-ST-SB_Standard Drawings\SI-17-2020.dwg

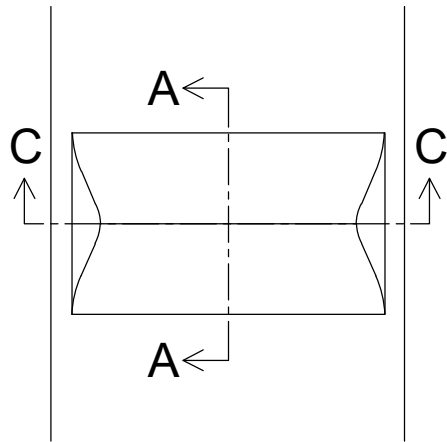


SPEED HUMP

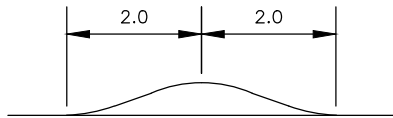


SECTION A-A

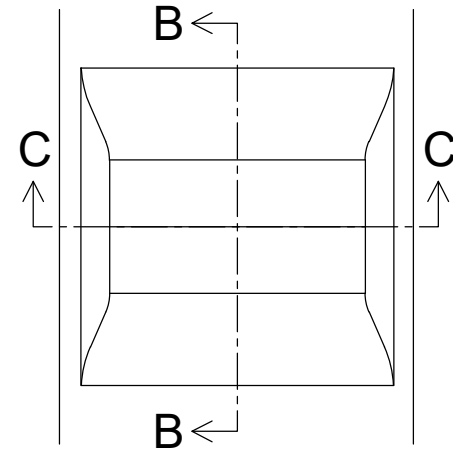

SPEED TABLE

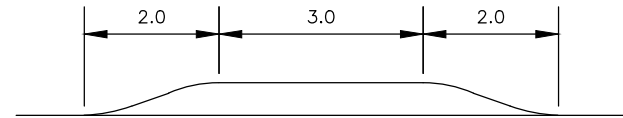

SECTION B-B

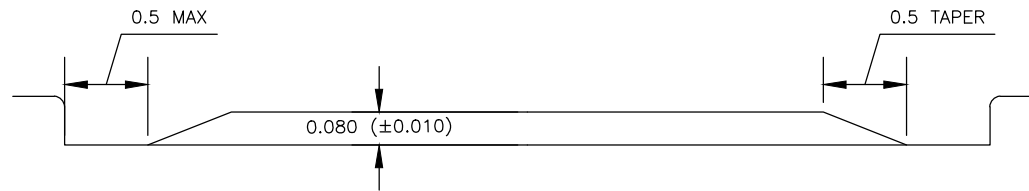

SECTION C-C

DRAFT



THE CITY OF WINNIPEG
PUBLIC WORKS DEPARTMENT
TRANSPORTATION DIVISION

TYPICAL
SPEED HUMPS AND SPEED TABLES
DETAILS

STANDARD DRAWINGS

DRAWN BY: GSP

SCALE: NTS

APPROVED BY:

DATE:

CITY DRAWING NUMBER:

DATE: 2021-07-30

SI-17