




- CONTRACTOR TO SUBMIT ACCESS PLAN TO THE CONTRACT ADMINISTRATOR FOR REVIEW AND APPROVAL PRIOR TO ACCESSING SITE.
- 2. COTTONWOOD AND PEACH LEAF WILLOW TO MAKE UP A MINIMUM OF 60% OF THE TREE SPECIES PLANTED, WITH BASSWOOD AND MANITOBA MAPLE ACCEPTABLE OPTIONS FOR THE REMAINING 40%
- 3. WILLOW AND DOGWOOD SHRUBS TO MAKE UP A MINIMUM 60% OF THE SHRUB SPECIES PLANTED, WITH NANNY BERRY, ROSE, SASKATOON, AND SNOW BERRY ACCEPTABLE OPTIONS FOR THE REMAINING 40%.

PLANT SCHEDULE					
ACTIVITY	CALIPER TREES (EACH)	CONTAINER STOCK TREES (EACH)	SHRUB (EACH)		
RIPARIAN NATIVE REVEGETATION	10	12	38		

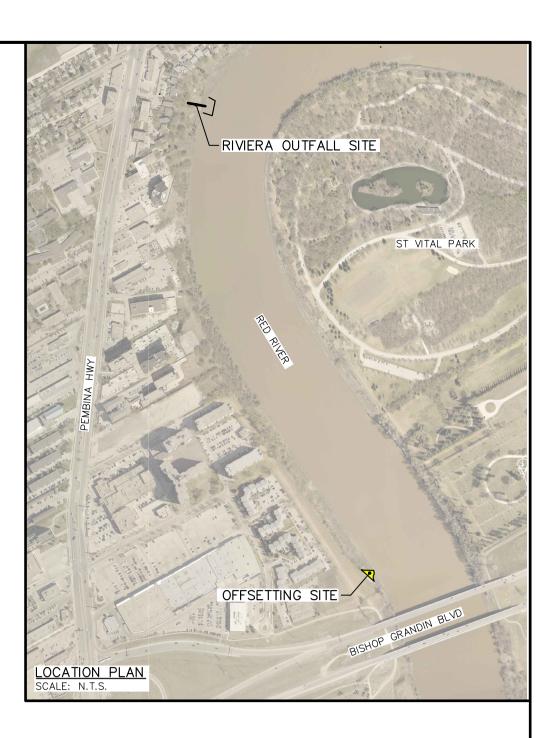

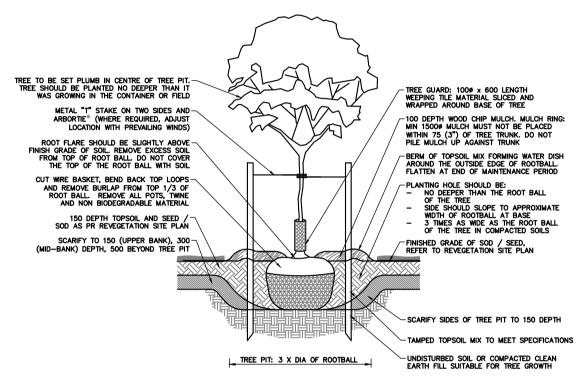


TYPICAL TREE PLANTING SECTION SCALE: N.T.S.

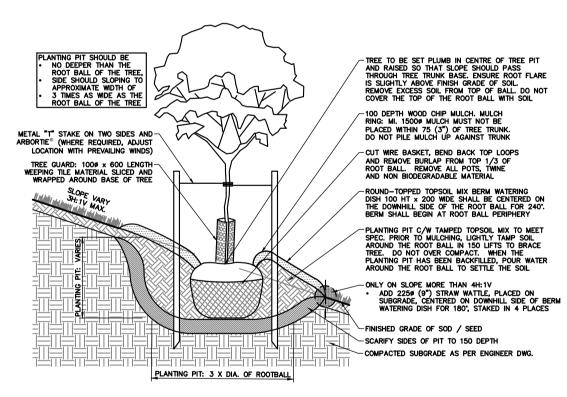

TYPICAL TREE PLANTING ON SLOPE SECTION SCALE: N.T.S.



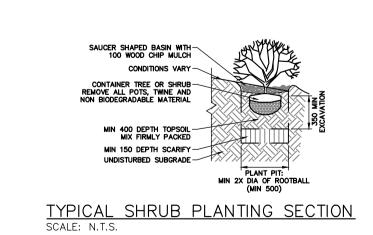

FOR INDEX PAGE SEE DWG -03030-D0011-001

METRIC
WHOLE NUMBERS INDICATE MILLIMETRES DECIMALIZED NUMBERS INDICATE METRES WARNING

IF POWER EQUIPMENT OR EXPLOSIVES ARE TO BE USED FOR EXCAVATION ON THIS PROJECT THE CONTRACTOR MUST: 1) NOTIFY THE GAS COMPANY OF THE

PROPOSED LOCATION OF EXCAVATION. 2) TAKE PRECAUTION TO AVOID DAMAGE TO GAS COMPANY INSTALLATIONS.

SEE PROVINCIAL REGULATION 210/72 FOR DETAILS

UNDERGROUND STR	UCTURES						
SUPV. U/G STRUCTURES COMMITTEE	DATE						
NOTE:	CTDUCTUDES AS						
LOCATION OF UNDERGROUND STRUCTURES AS SHOWN ARE BASED ON THE BEST INFORMATION AVAILABLE BUT NO GUARANTEE IS GIVEN THAT ALL EXISTING UTILITIES ARE SHOWN OR THAT THE GIVEN LOCATIONS ARE EXACT. CONFIRMATION OF							
EXISTENCE AND EXACT LOCATION MUST BE OBTAINED FROM THE IN BEFORE PROCEEDING WITH C	IDIVIDUAL UTILITIES						

LOCATION APPROVED UNDERGROUND STRUCTURES	B.M. ELEV.					GS	
PV. U/G STRUCTURES DATE					- GROUP		
MMITTEE					DESIGNED NGV	CHECKED RBO	
OTE: LOCATION OF UNDERGROUND STRUCTURES AS SHOWN ARE BASED ON THE BEST INFORMATION					DRAWN BY GEL	APPROVED RBO	
/AILABLE BUT NO GUARANTEE IS GIVEN THAT ALL XISTING UTILITIES ARE SHOWN OR THAT THE GIVEN LOCATIONS ARE EXACT. CONFIRMATION OF					SCALE: HORIZONTAL 1:1000	RELEASED FOR CONSTRUCTION	
(ISTENCE AND EXACT LOCATION OF ALL SERVICES JST BE OBTAINED FROM THE INDIVIDUAL UTILITIES	0	ISSUED FOR TENDER	2022 11 07	RBO	vertical —		
BEFORE PROCEEDING WITH CONSTRUCTION.	NO.	REVISIONS	DATE	BY	DATE 2022 11 08	DATE	
	<u> </u>				PLOT DATE: 2022 11 08		

ENGINEER'S SEAL CONSULTANT DRAWING NUMBER 1-03030-C0065-001 BID OPPORTUNITY: 813-2022

Winnipeg

THE CITY OF WINNIPEG WATER AND WASTE DEPARTMENT ENGINEERING DIVISION

RIVIERA CRESCENT OUTFALL REHABILITATION

SHEET 5 OF 6 CITY DRAWING NUMBER

HABITAT DISRUPTION OFFSETTING PLAN 1-03030-C0065-001