




THE CITY OF WINNIPEG

WATER AND WASTE DEPARTMENT ENGINEERING DIVISION

RIVIERA CRESCENT OUTFALL REHABILITATION

BID OPPORTUNITY 813-2022

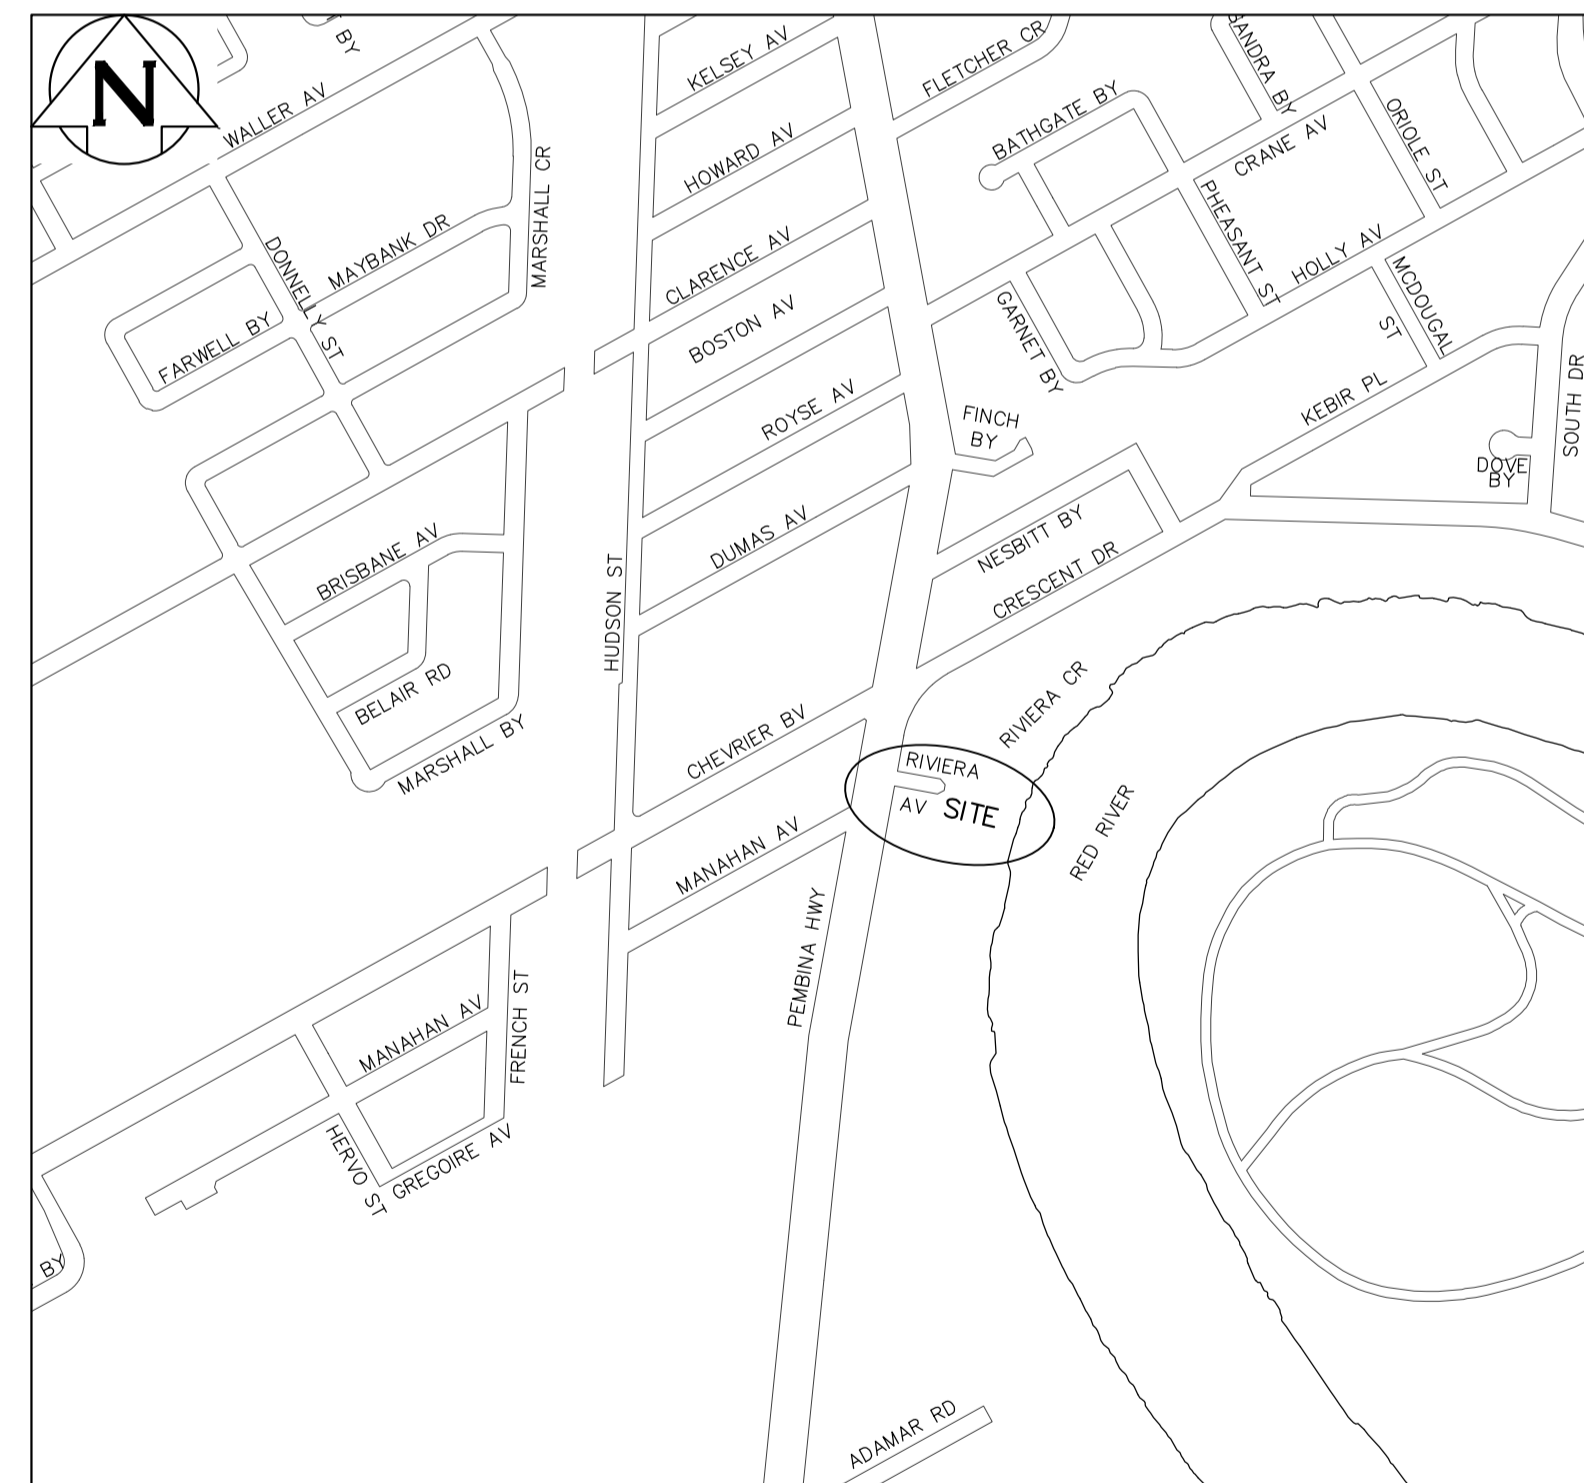

Rev 0

SHEET 1 OF 6

CITY DRAWING NUMBER

1-03030-D0010-001

