




CONSTRUCTION NOTES:

NOTES:

1. SBS LIQUID SEALANT MUST EXCEED 25 MM (1 INCH) OVER SOPRAMSTIC BLOCK.
2. THE DISTANCE BETWEEN THE BLOCK INNER WALL AND THE PENETRATIONS MUST HAVE AT LEAST 25 MM (1 INCH).

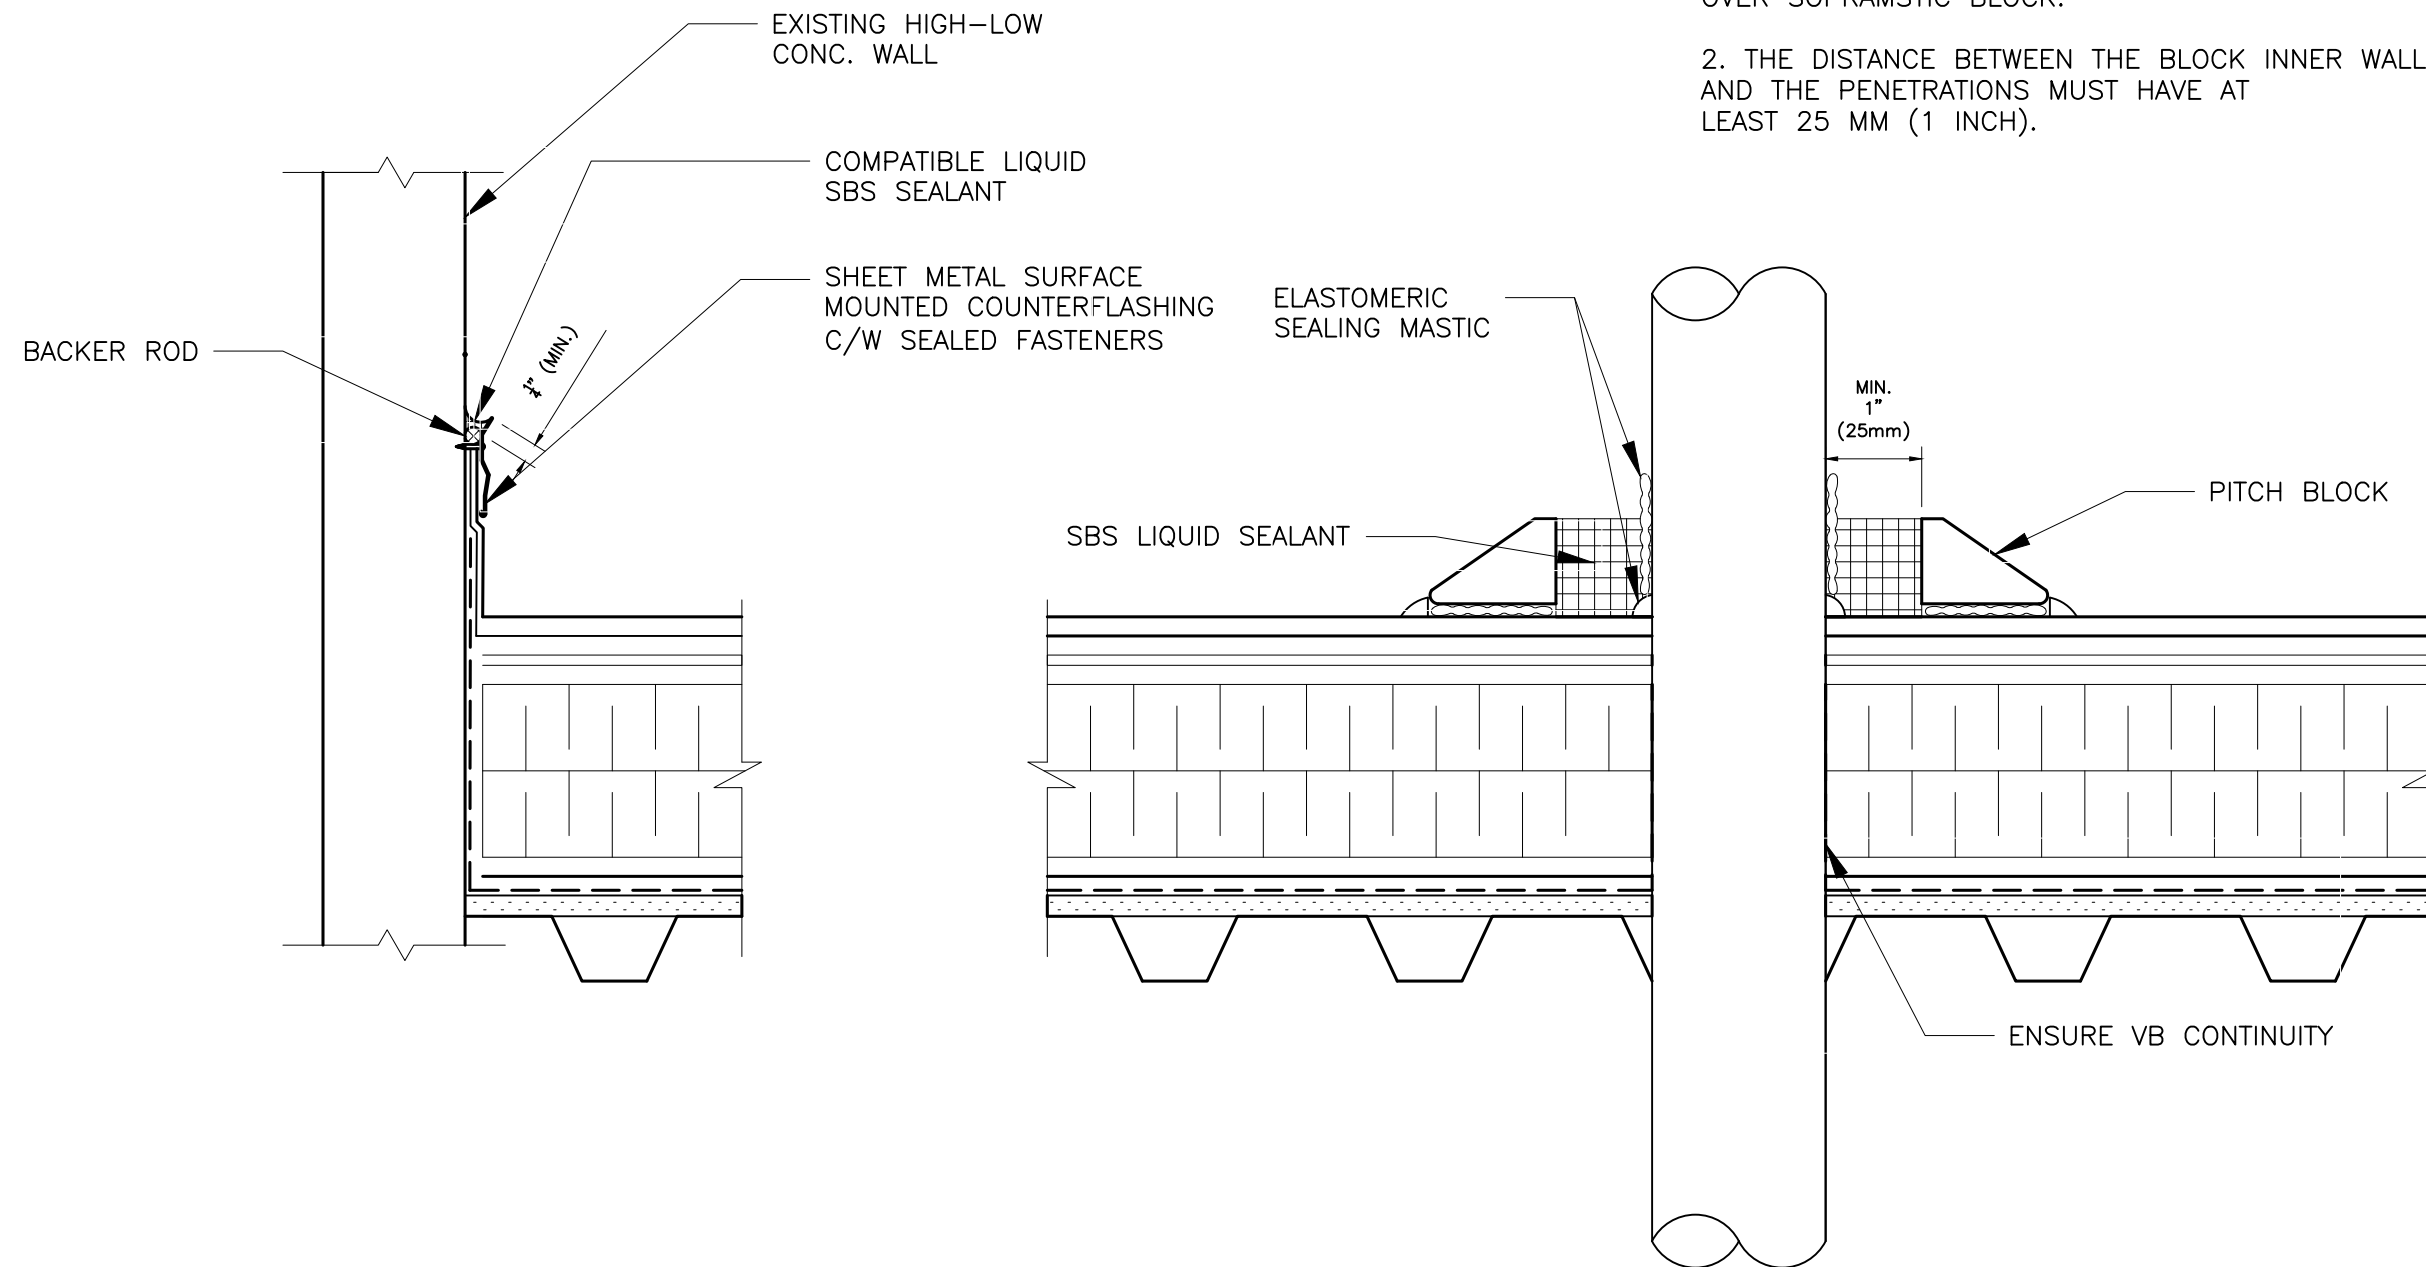

1 WALL TIE-IN
A2 SCALE: NTS

2 PITCH BOX
A2 SCALE: NTS

THIS DRAWING MUST NOT BE SCALED. THE CONTRACTOR SHALL VERIFY ALL DIMENSIONS AND OTHER SITE CONDITIONS ON SITE PRIOR TO THE COMMENCEMENT OF WORK. DISCREPANCIES, ERRORS, OR OMISSIONS ARE TO BE REPORTED

Robert Steen Community Centre Partial Roof Replacement

ADDRESS: 980 PALMERSTON AVENUE, WINNIPEG, MB

DRAWING: 877-2022_DRAWING_PTCHBOX-A2-R0

DATE: NOV 2022 DRAWN BY: BH

PROJECT NUMBER: 877-2022 REVISION: R0

SCALE: AS NOTED SHEET NO: A2