





CONSTRUCTION NOTES:

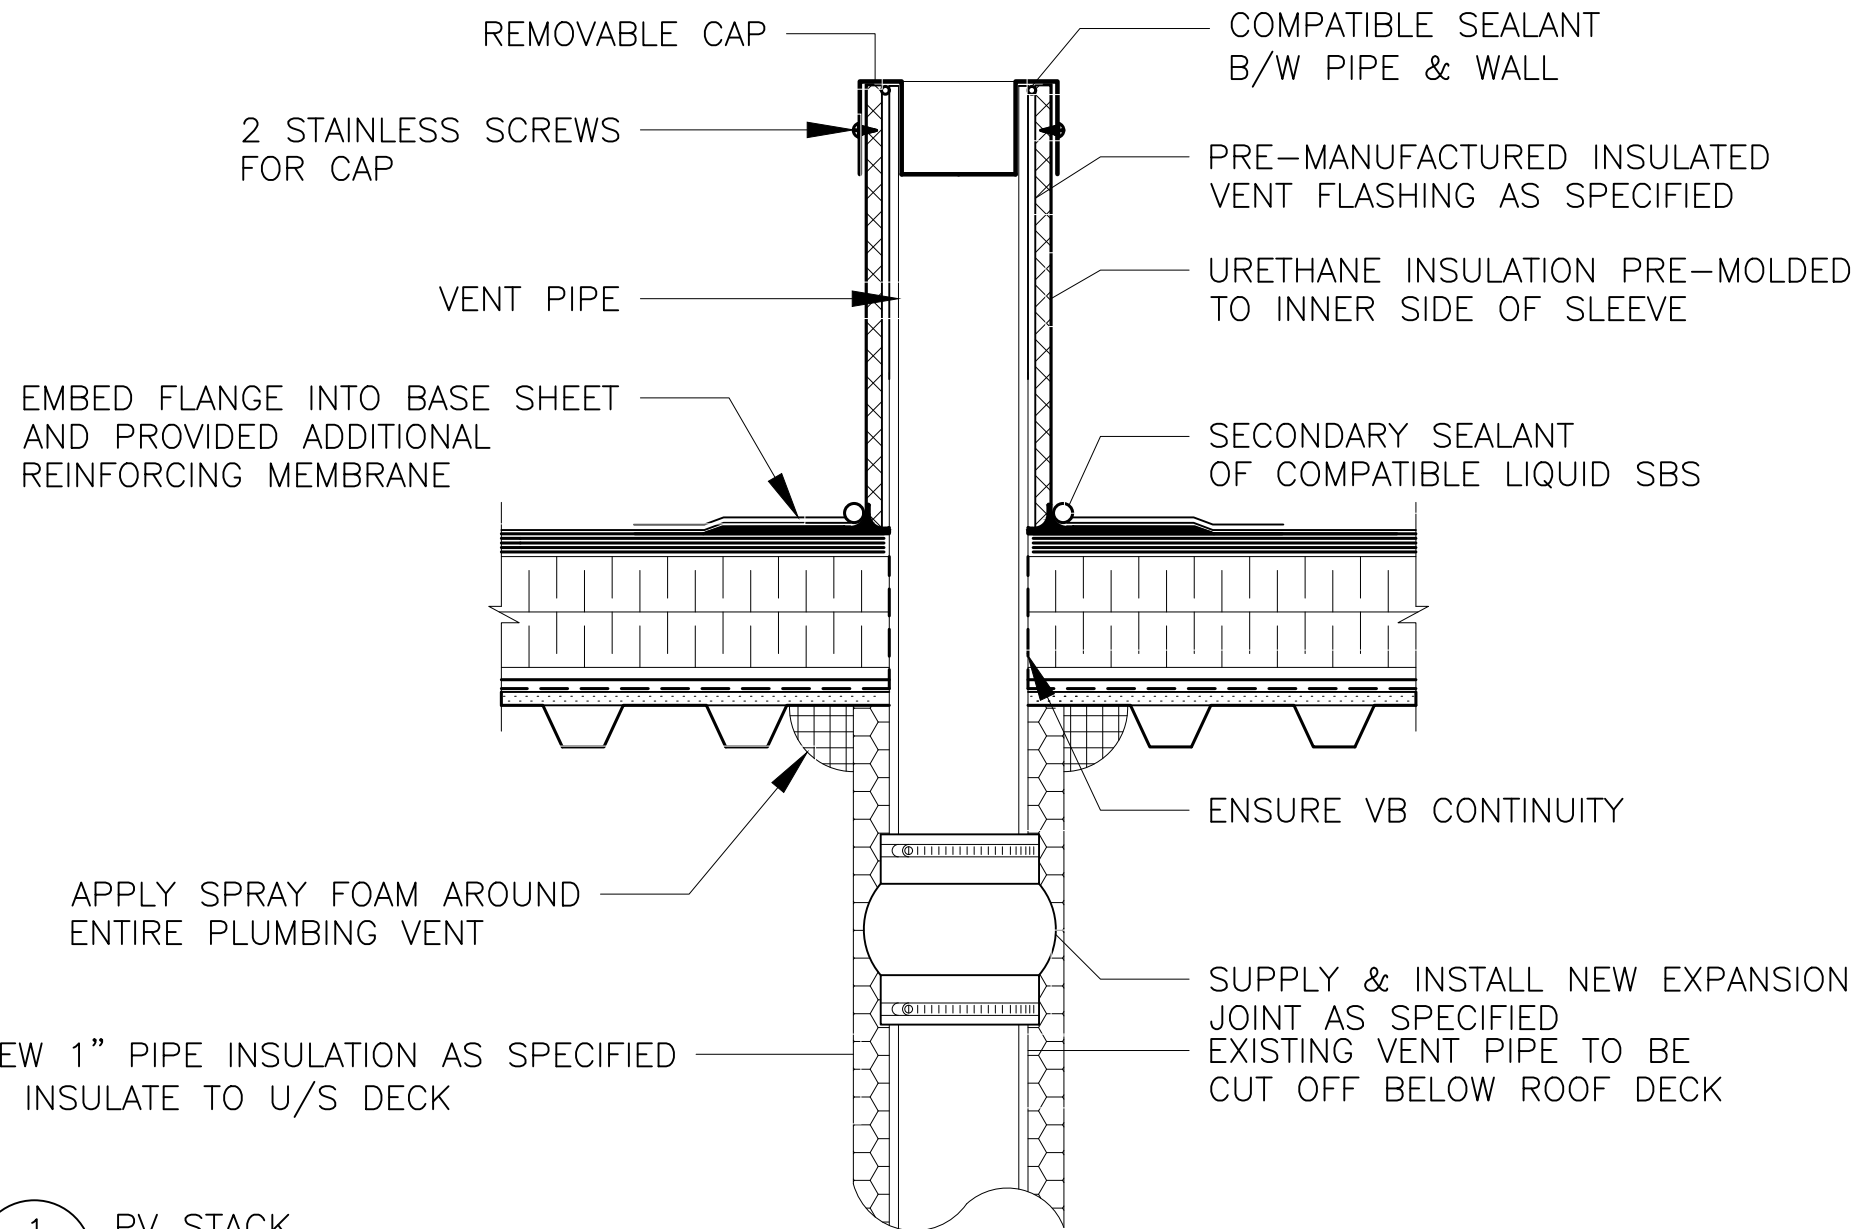

1 PV STACK  
A3 SCALE: NTS

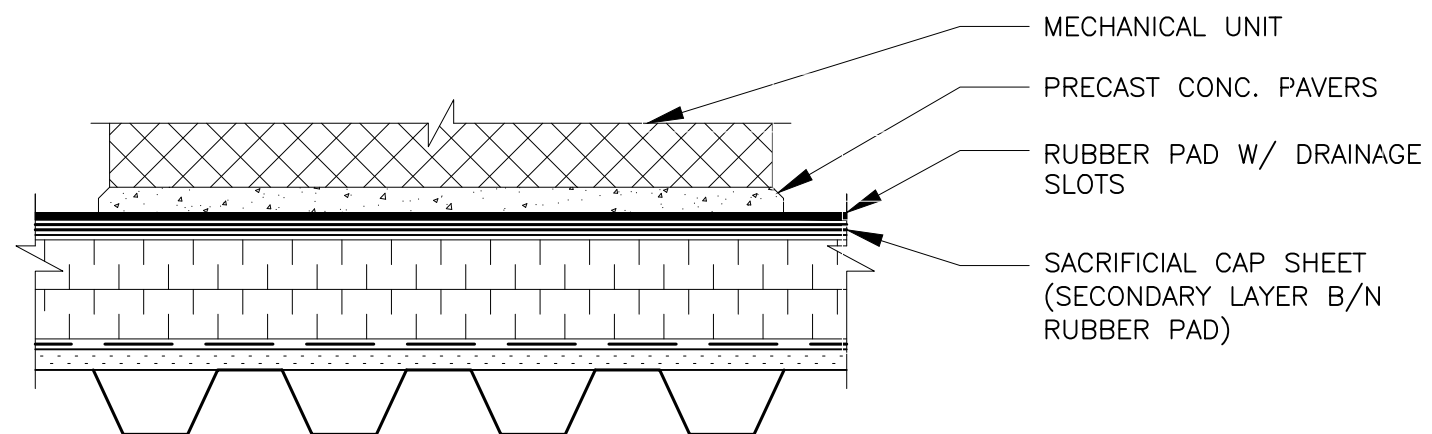

2 A/C PAD DETAIL  
A3 SCALE: NTS

THIS DRAWING MUST NOT BE SCALED. THE CONTRACTOR SHALL VERIFY ALL DIMENSIONS AND OTHER SITE CONDITIONS ON SITE PRIOR TO THE COMMENCEMENT OF WORK. DISCREPANCIES, ERRORS, OR OMISSIONS ARE TO BE REPORTED

Robert Steen Community Centre Partial Roof Replacement

ADDRESS: 980 PALMERSTON AVENUE, WINNIPEG, MB

DRAWING: 877-2022\_DRAWING\_PVSTACK-A3-R0

DATE: NOV 2022 DRAWN BY: BH

PROJECT NUMBER: 877-2022 REVISION: R0

SCALE: AS NOTED SHEET NO: A3