





CONSTRUCTION NOTES:

THIS DRAWING MUST NOT BE SCALED. THE CONTRACTOR SHALL VERIFY ALL DIMENSIONS AND OTHER SITE CONDITIONS ON SITE PRIOR TO THE COMMENCEMENT OF WORK. DISCREPANCIES, ERRORS, OR OMISSIONS ARE TO BE REPORTED.

PROJECT NAME: Robert Steen Community Centre Partial Roof Replacement	
ADDRESS: 980 PALMERSTON AVENUE, WINNIPEG, MB	
DRAWING: 877-2022_DRAWING_SUMP-A5-R0	
DATE: NOV 2022	DRAWN BY: BH
PROJECT NUMBER: 877-2022	REVISION: R0
SCALE: AS NOTED	SHEET NO: A5

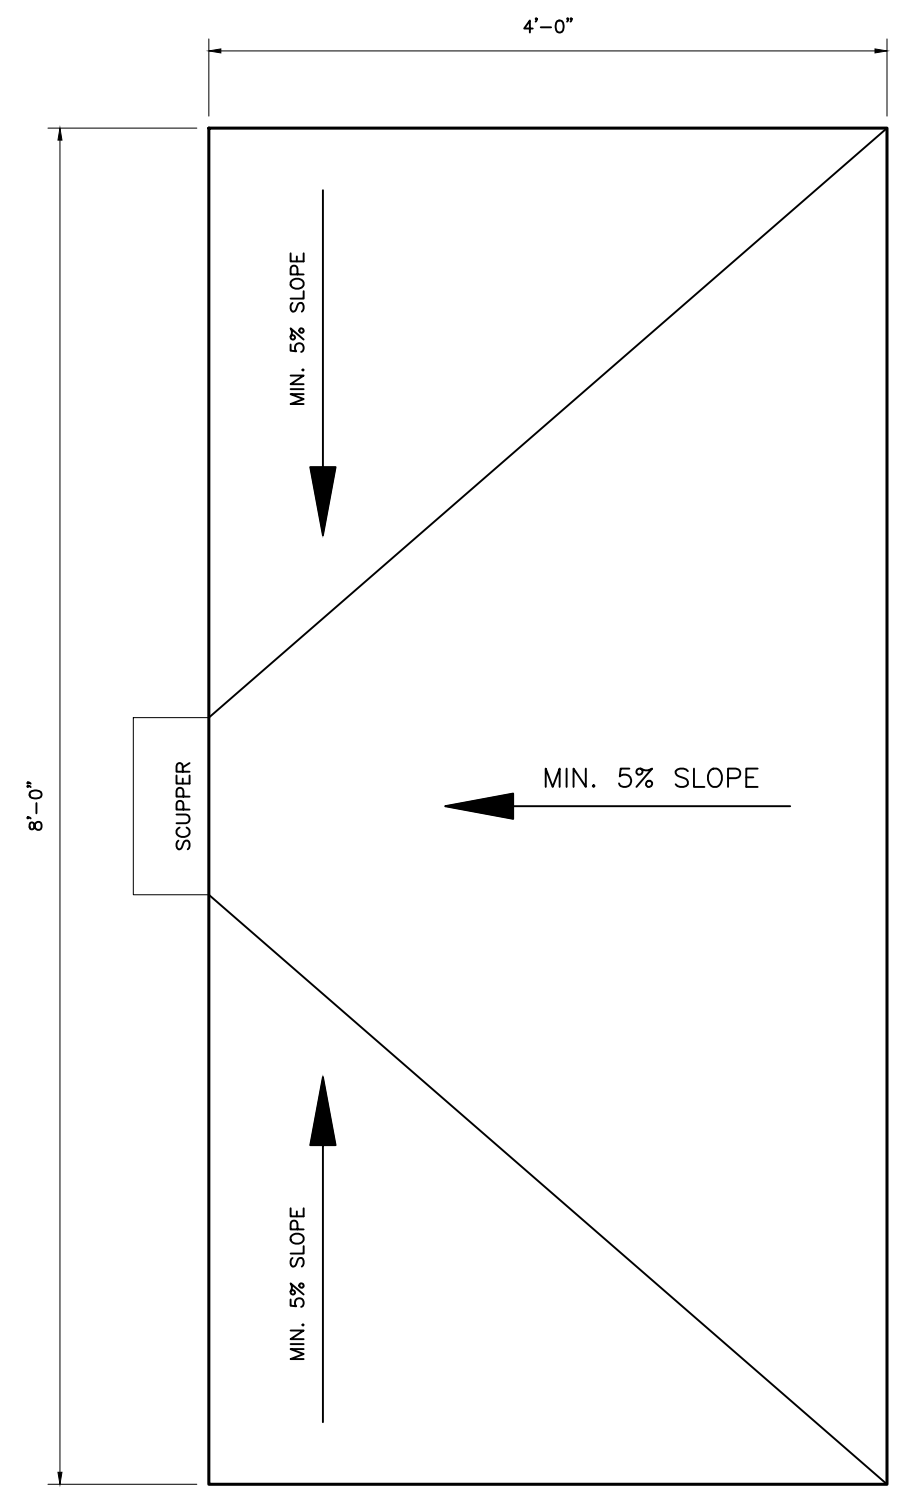

1 SUMP
A5 SCALE: NTS

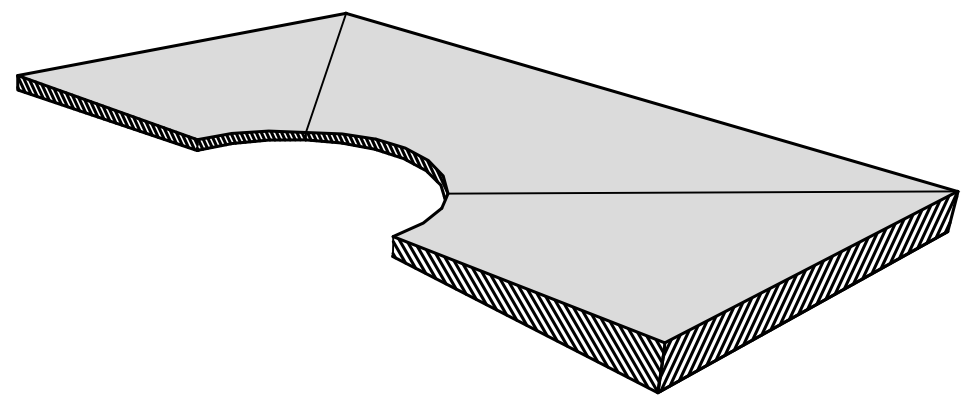

2 ISOMETRIC SUMP
A5 SCALE: NTS