



METRIC


WHOLE NUMBERS INDICATE MILLIMETRES

DECIMALIZED NUMBERS INDICATE METRES

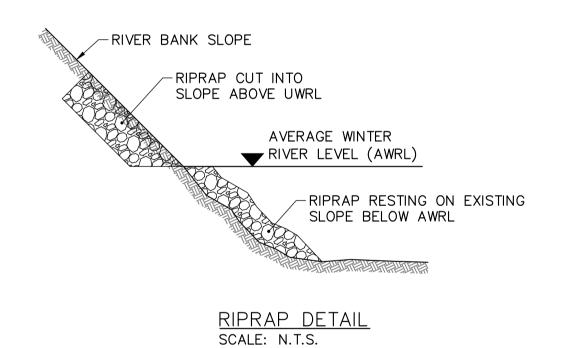

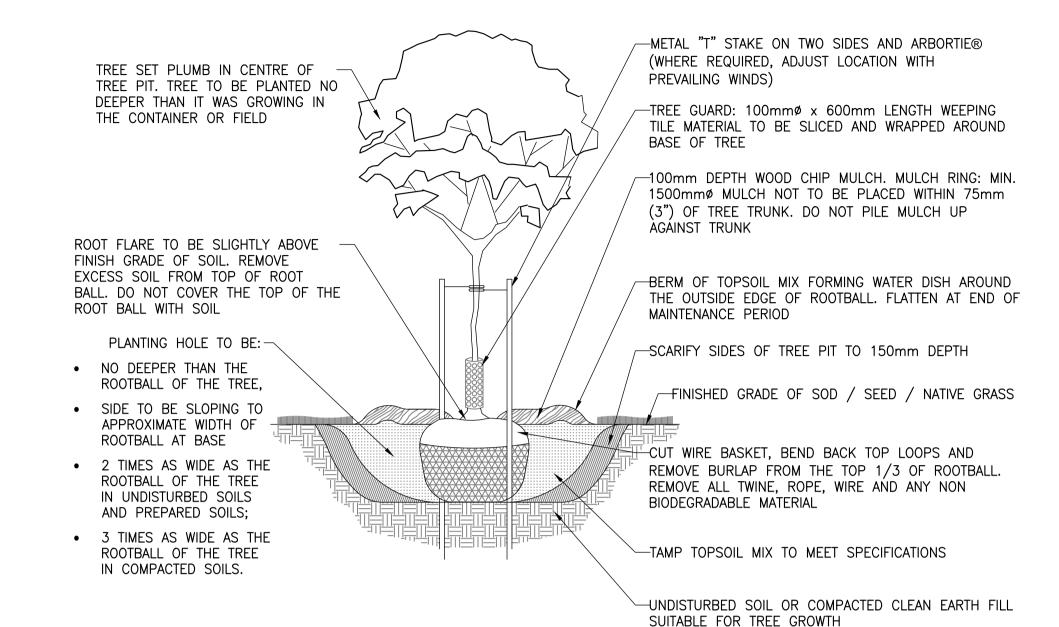

TYPICAL DECIDUOUS TREE PLANTING DETAIL SCALE: N.T.S.

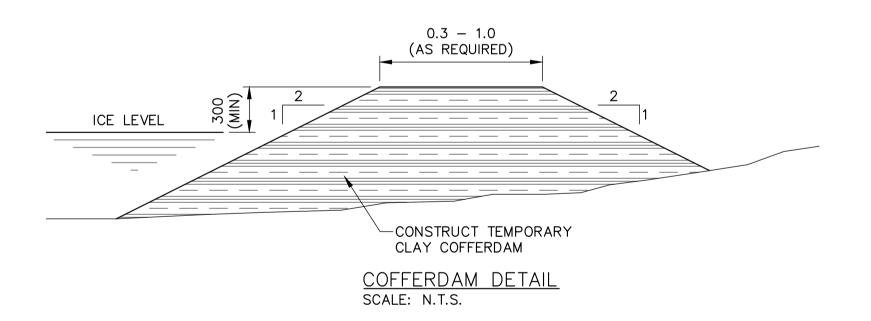


FOR INDEX PAGE SEE DWG 1-03030-D0013-001

THE CITY OF WINNIPEG

WATER AND WASTE DEPARTMENT

ENGINEERS
GEOSCIENTISTS MANITOBA Certificate of Authorization KGS Group No. 245

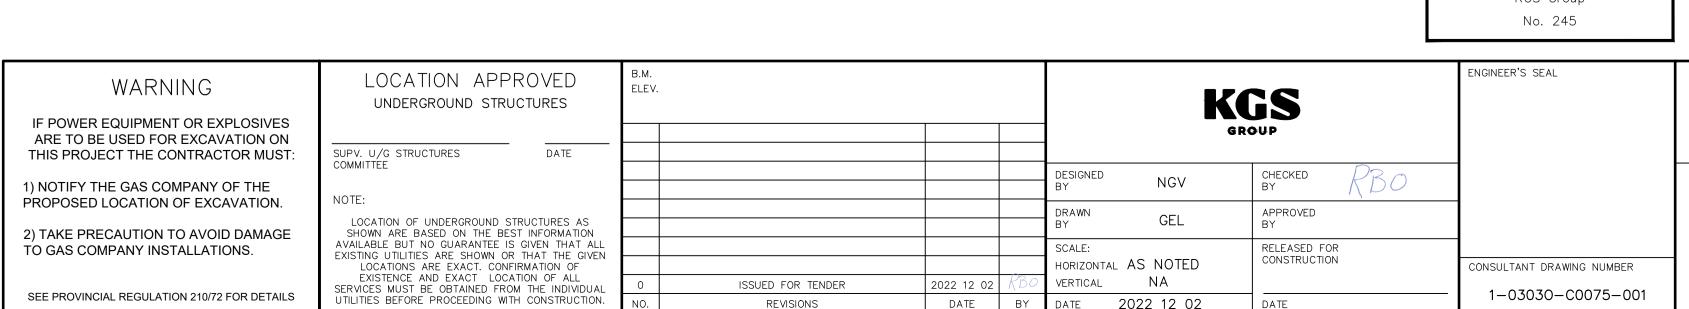

Winnipeg ENGINEERING DIVISION 2022 OUTFALL PROGRAM SHEET 11 OF 12 CITY DRAWING NUMBER MISCELLANEOUS DETAILS 1-03030-C0075-001 SHEET 1 1-03030-C0075-001 DATE

2022 12 02 FILE PATH: P:\Projects\2022\22-0107-013\Dwg\Mun\