



WATER SERVICE INFORMATION

ADDRESS	SIZE (mm) MATERIAL (STREET)	SIZE (mm) MATERIAL (PROP.)	SHORT & LONG MEASUREMENT	CORP LOCATION	REMARKS
615 RATHGAR AVE	20	20	4.56 EWL HSE	OPP OF S/C	RECONNECT SERVICE
RESIDENTIAL	CU	CU	6.703 WML DALY ST		
617 RATHGAR AVE	20	12	1.11 EWL HSE	OPP OF S/C	RECONNECT SERVICE
RESIDENTIAL	CU	LEAD	18.819 WML DALY ST		
619 RATHGAR AVE	20	20	1.82 EEL HSE	0.5 W OF S/C	RECONNECT SERVICE
RESIDENTIAL	CU	CU	19.323 WML DALY ST		
621 RATHGAR AVE	20	20	1.86 EWL HSE	0.2 E OF S/C	RECONNECT SERVICE
RESIDENTIAL	CU	CU	33.363 WML DALY ST		
623 RATHGAR AVE	20	20	1.24 WEL HSE	0.4 E OF S/C	RECONNECT SERVICE
RESIDENTIAL	CU	CU	38.184 WML DALY ST		
627 RATHGAR AVE	20	20	3.75 WEL HSE	0.5 E OF S/C	RECONNECT SERVICE
RESIDENTIAL	CU	CU	48.156 WML DALY ST		
635 RATHGAR AVE	20	20	0.62 EWL HSE	OPP OF S/C	RECONNECT SERVICE
RESIDENTIAL	CU	CU	63.396 WML DALY ST		SHARED SERVICE
635A RATHGAR AVE	20	20	0.62 EWL HSE	OPP OF S/C	RECONNECT SERVICE
RESIDENTIAL	CU	CU	63.396 WML DALY ST		SHARED SERVICE
637 RATHGAR AVE	20	12	1.96 WEL HSE	1.3 W OF S/C	RECONNECT SERVICE
RESIDENTIAL	CU	CU	67.813 WML DALY ST		
639 RATHGAR AVE	20	20	2.50 WEL HSE	1.0 E OF S/C	RECONNECT SERVICE
RESIDENTIAL	CU	CU	76.171 WML DALY ST		
641 RATHGAR AVE	20	20	0.62 EWL HSE	0.3 E OF S/C	RECONNECT SERVICE
RESIDENTIAL	CU	CU	87.346 WML DALY ST		
643 RATHGAR AVE	20	12	1.20 EEL HSE	0.4 E OF S/C	RECONNECT SERVICE
RESIDENTIAL	CU	LEAD	88.304 WML DALY ST		

* SERVICES TO BE RENEWED TO R. ALL OTHERS TO BE RECONNECTED


NOTE: CHAINAGES SHOWN ARE ALONG S R OF RATHGAR AVENUE

RATHGAR AVENUE

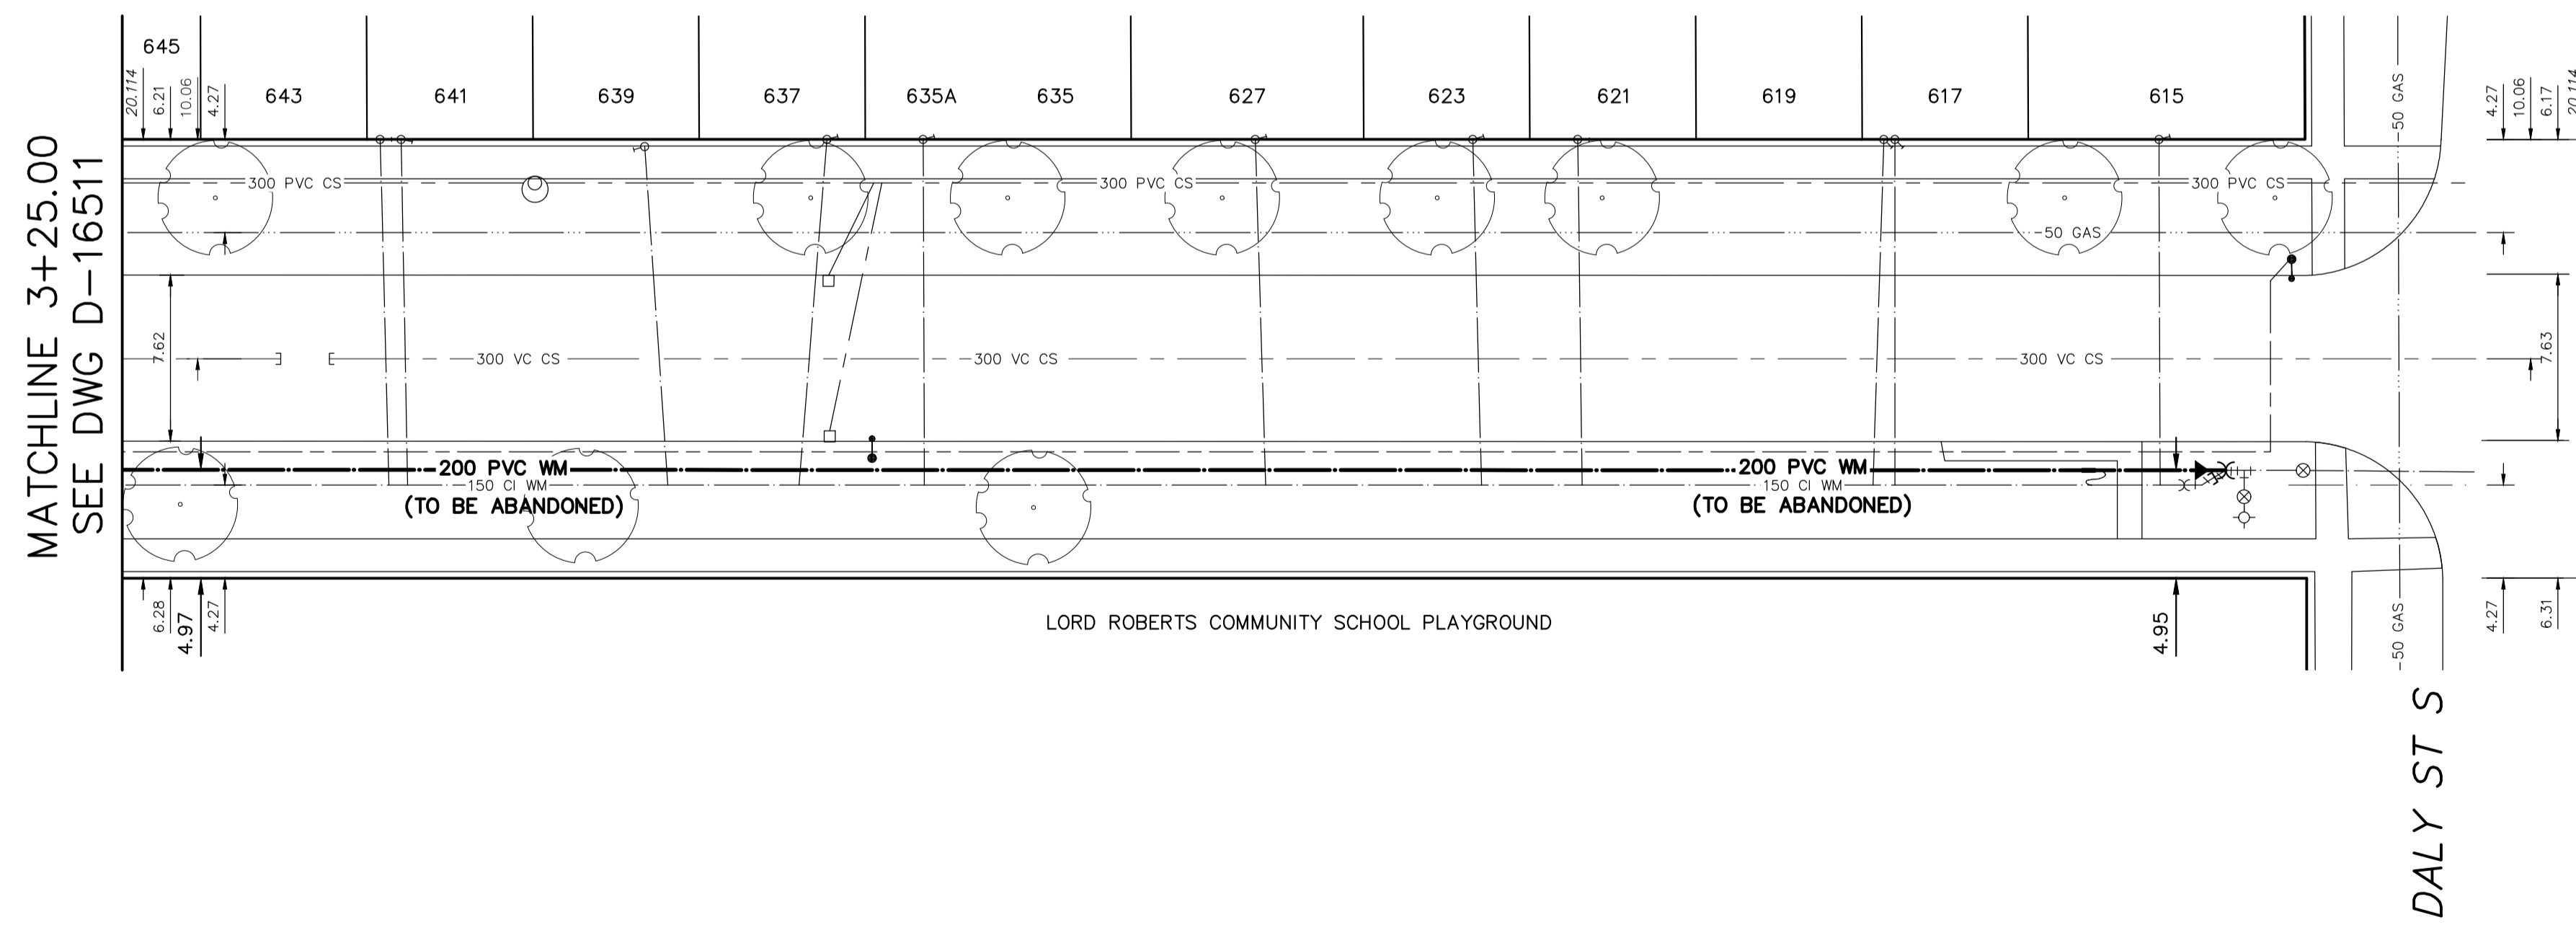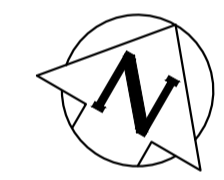

FOR INDEX SEE D-16501

NOTE: ALL VALVES TO BE INSTALLED COUNTERCLOCKWISE TO CLOSE

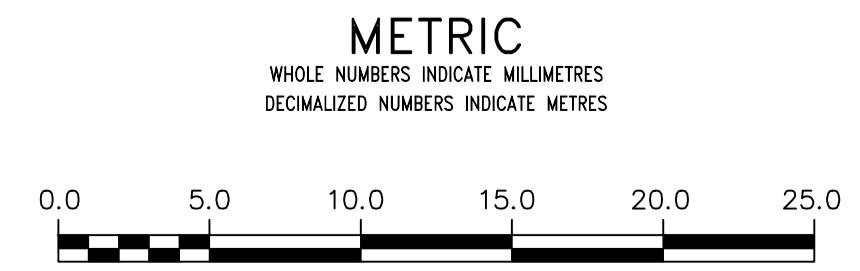


WARNING
IF POWER EQUIPMENT OR EXPLOSIVES ARE TO BE USED FOR EXCAVATION ON THIS PROJECT THE CONTRACTOR MUST:
1) NOTIFY THE GAS COMPANY OF THE PROPOSED LOCATION OF EXCAVATION.
2) TAKE PRECAUTION TO AVOID DAMAGE TO GAS COMPANY INSTALLATIONS.
SEE PROVINCIAL REGULATION 210/72 FOR DETAILS

LOCATION APPROVED UNDERGROUND STRUCTURES
SUPV. U/G STRUCTURES COMMITTEE DATE
NOTE:
LOCATION OF UNDERGROUND STRUCTURES AS SHOWN ARE BASED ON THE BEST INFORMATION AVAILABLE BUT NO GUARANTEE IS GIVEN THAT ALL EXISTING UTILITIES ARE SHOWN OR THAT THE GIVEN LOCATIONS ARE EXACT. CONFIRMATION OF EXISTENCE AND EXACT LOCATION OF ALL SERVICES MUST BE OBTAINED FROM THE INDIVIDUAL UTILITIES BEFORE PROCEEDING WITH CONSTRUCTION.

VERTICAL DATUM: CGVD28 (HT2.0 Geoid)			
HORIZONTAL DATUM: NAD83 (June 1990), Zone 14			
NO.	REVISIONS	DATE	BY

DESIGNED BY	JB	CHECKED BY	SC
DRAWN BY	AOM	APPROVED BY	KZ
SCALE:		RELEASED FOR CONSTRUCTION	
HORIZONTAL	1:250		
VERTICAL	1:50		
DATE	2023 03 22	DATE	

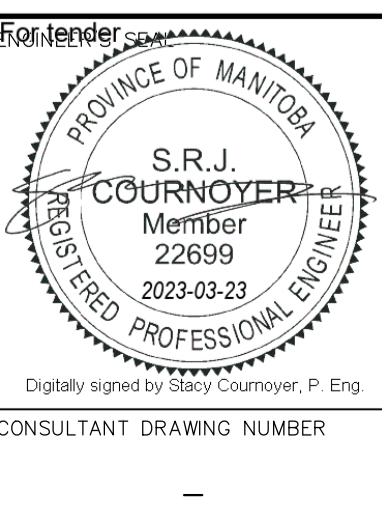

THE CITY OF WINNIPEG
WATER AND WASTE DEPARTMENT
ENGINEERING DIVISION

2023 WATER MAIN RENEWALS
CONTRACT 5
RATHGAR AVENUE
225 E OF COCKBURN STREET TO
DALY STREET SOUTH

SHEET 13 OF 14
CITY DRAWING NUMBER
D-16512