
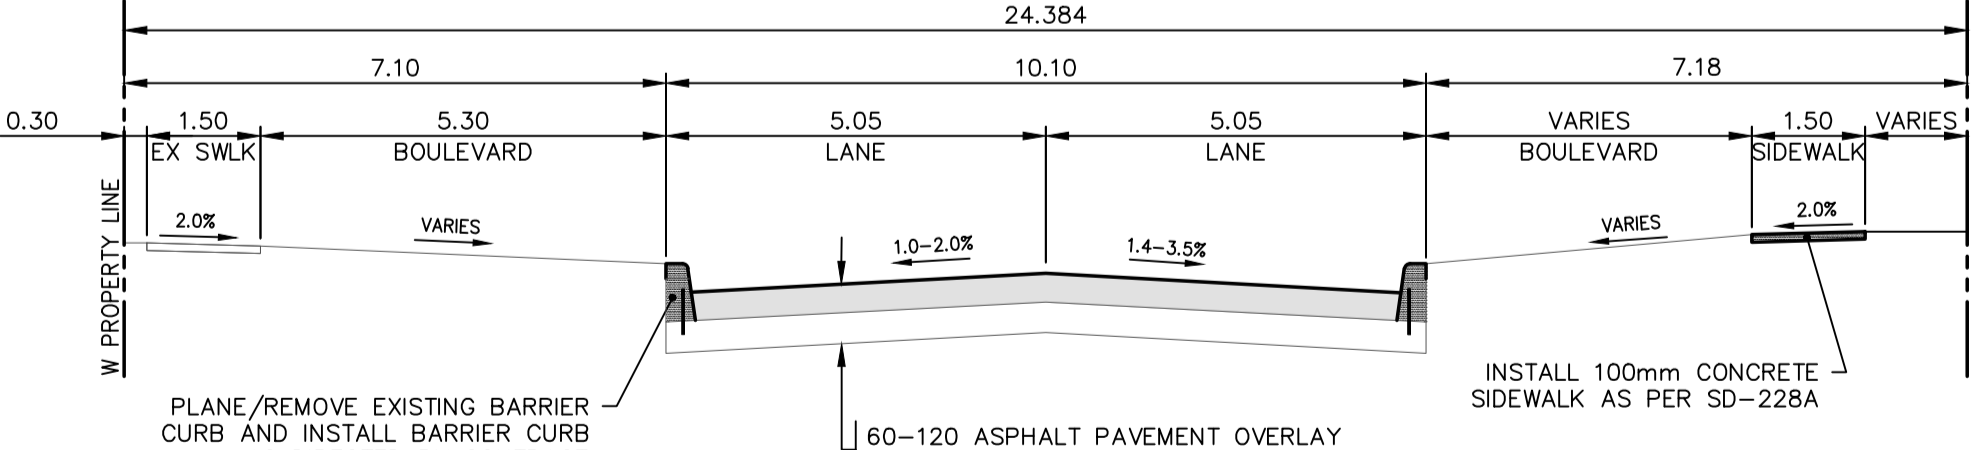


- NOTES:**
1. ALL WORK AND MATERIALS TO BE IN ACCORDANCE WITH THE LATEST REVISION OF THE CITY OF WINNIPEG STANDARD CONSTRUCTION SPECIFICATIONS.
  2. CONTRACTOR TO CONFIRM THE LOCATION OF ALL UTILITIES/SERVICES IN THE FIELD PRIOR TO CONSTRUCTION.
  3. ALL ROADWAY DIMENSIONS SHOWN ARE TO BACK OF CURB.
  4. EXISTING ASPHALT TO BE PLANED AS SHOWN OR AS DIRECTED BY CONTRACT ADMINISTRATOR
  5. 200mm FULL DEPTH JOINT AND SLAB PATCH RENEWALS SHOWN ARE A REPRESENTATION OF THE APPROXIMATE TENDER QUANTITIES FOR THE WORK; THE JOINT AND SLAB PATCHES WILL BE RENEWED AS DIRECTED BY THE CONTRACT ADMINISTRATOR.
  6. EXISTING SIDEWALK TO BE RENEWED AS PER SD-228A AND AS DIRECTED BY THE CONTRACT ADMINISTRATOR.
  7. PLANE/REMOVE EXISTING CURB AND INSTALL BARRIER CURB (100mm REVEAL) AS PER SD-206A AND AS DIRECTED BY CONTRACT ADMINISTRATOR.
  8. MODIFIED BARRIER CURB TO BE CONSTRUCTED AT ALL INTERSECTION RADI AND ALLEY RADI.
  9. PAVEMENT REPAIR FABRIC TO BE INSTALLED AS SHOWN OR AS DIRECTED BY THE CONTRACT ADMINISTRATOR.
  10. CONTRACTORS TO TAKE PRECAUTIONARY STEPS TO PROTECT EXISTING TREES WITHIN THE LIMITS OF CONSTRUCTION FROM DAMAGE FROM CONSTRUCTION ACTIVITIES AS OUTLINED IN THE SPECIFICATIONS.
  11. LAMP STANDARDS, HYDRO POLES, AND ANCHORS THAT REQUIRE TEMPORARY SUPPORT, REMOVAL OR REPLACEMENT, TO BE DONE SO AT THE EXPENSE OF THE CONTRACTOR AS NECESSARY.
  12. ALL BOULEVARDS TO BE SODDED UNLESS OTHERWISE NOTED.
  13. ADJUST ALL WATER VALVES, HYDRANTS, MANHOLES, AND CATCH BASINS IN WORK AREA TO GRADE.

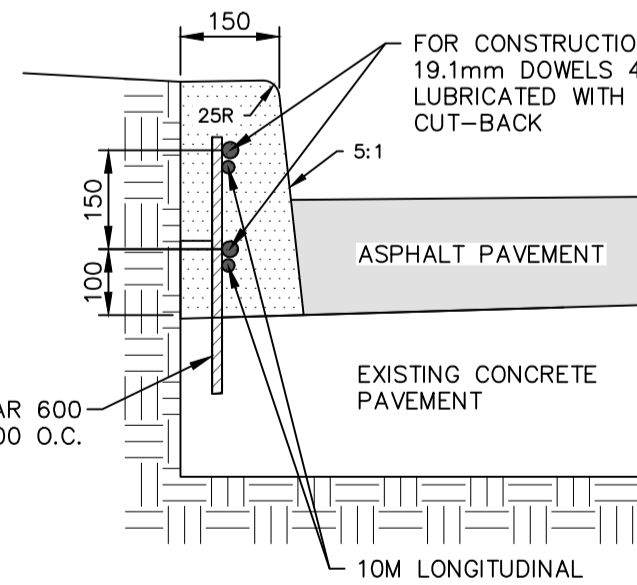

EXISTING	LEGEND-PLAN	PROPOSED	EXISTING	LEGEND-PROFILE	PROPOSED
---	WATER MAIN	---	---	---	IRON BAR
---	LAND DRAINAGE SEWER	---	---	---	HYDRO POLE & LIGHT STANDARD
---	WASTE WATER SEWER	---	---	---	LIGHT STANDARD OR TRAFFIC SIGNAL
---	HYDRO	---	---	---	HYDRO POLE
---	BellMTS/SHAW/TELUS	---	---	---	CURB RAMP
---	GAS	---	---	---	DETECTABLE WARNING SURFACE TILE
---	SIGNALS	---	---	---	EDGE OF SIDEWALK
○	MANHOLE	○	---	---	FENCE
□	CATCH BASIN	□	---	---	PROPERTY LINE
△	CURB INLET	△	---	---	EDGE OF ASPHALT
---	UTILITIES ADJUSTED	---	---	---	EDGE OF CONCRETE
⌋	PLUG	⌋	---	---	MODIFIED BARRIER CURB
⊕	HYDRANT	⊕	---	---	BARRIER CURB
⊗	VALVE	⊗	---	---	CONCRETE SPLASH STRIP
---	CURB STOP	---	---	---	CONC SIDEWALK
230.99	GROUND GRADE	---	---	---	CONCRETE SLAB
(231.00)	PAVEMENT GRADE	(231.000)	---	---	ASPHALT
---	ANCHOR	---	---	---	MILLED SURFACE
#11	CIVIC ADDRESS	---	---	---	PAVEMENT REPAIR FABRIC
---	EXISTING	---	---	---	---

**LOCATIONS APPROVED UNDERGROUND STRUCTURES**

SIGNED BY: \_\_\_\_\_ DATE: \_\_\_\_\_

NO. REVISIONS: \_\_\_\_\_

DATE: \_\_\_\_\_ BY: \_\_\_\_\_

**WSP**

DESIGNED BY: KG

CHECKED BY: SS

DRAWN BY: KC/WJD

APPROVED BY: SM

HOR. SCALE: 1:250

VERTICAL: 1:10

RELEASED FOR CONSTRUCTION: \_\_\_\_\_

DATE: SEPTEMBER 2022

WSP Canada Inc.  
1600 Buffalo Place  
Winnipeg, MB R3T 6B8  
t. 204.477.6650  
f. 204.474.2864  
www.wsp.com

**THE CITY OF WINNIPEG**  
PUBLIC WORKS DEPARTMENT  
ENGINEERING SERVICES DIVISION

**2023 INDUSTRIAL STREET RENEWALS**

BEGHIN AVENUE

MAJOR REHABILITATION  
STA. 2+35 TO STA. 3+82.5

CITY DRAWING NUMBER: \_\_\_\_\_

SHEET 02 OF 15

TENDER NO. 241-2023

Mar 29, 2023 10:38am P:\2022\221-07905-00 - 2023 Local Street Renewal 23-R1-02\4.0 Tech + Prof Services\14.11.06\_Dwg\03\_Work\221-07905-00\_Beghin Ave\_Plan&Profile.dwg - lcb:221-07905-00-02-00