



PANET ROAD

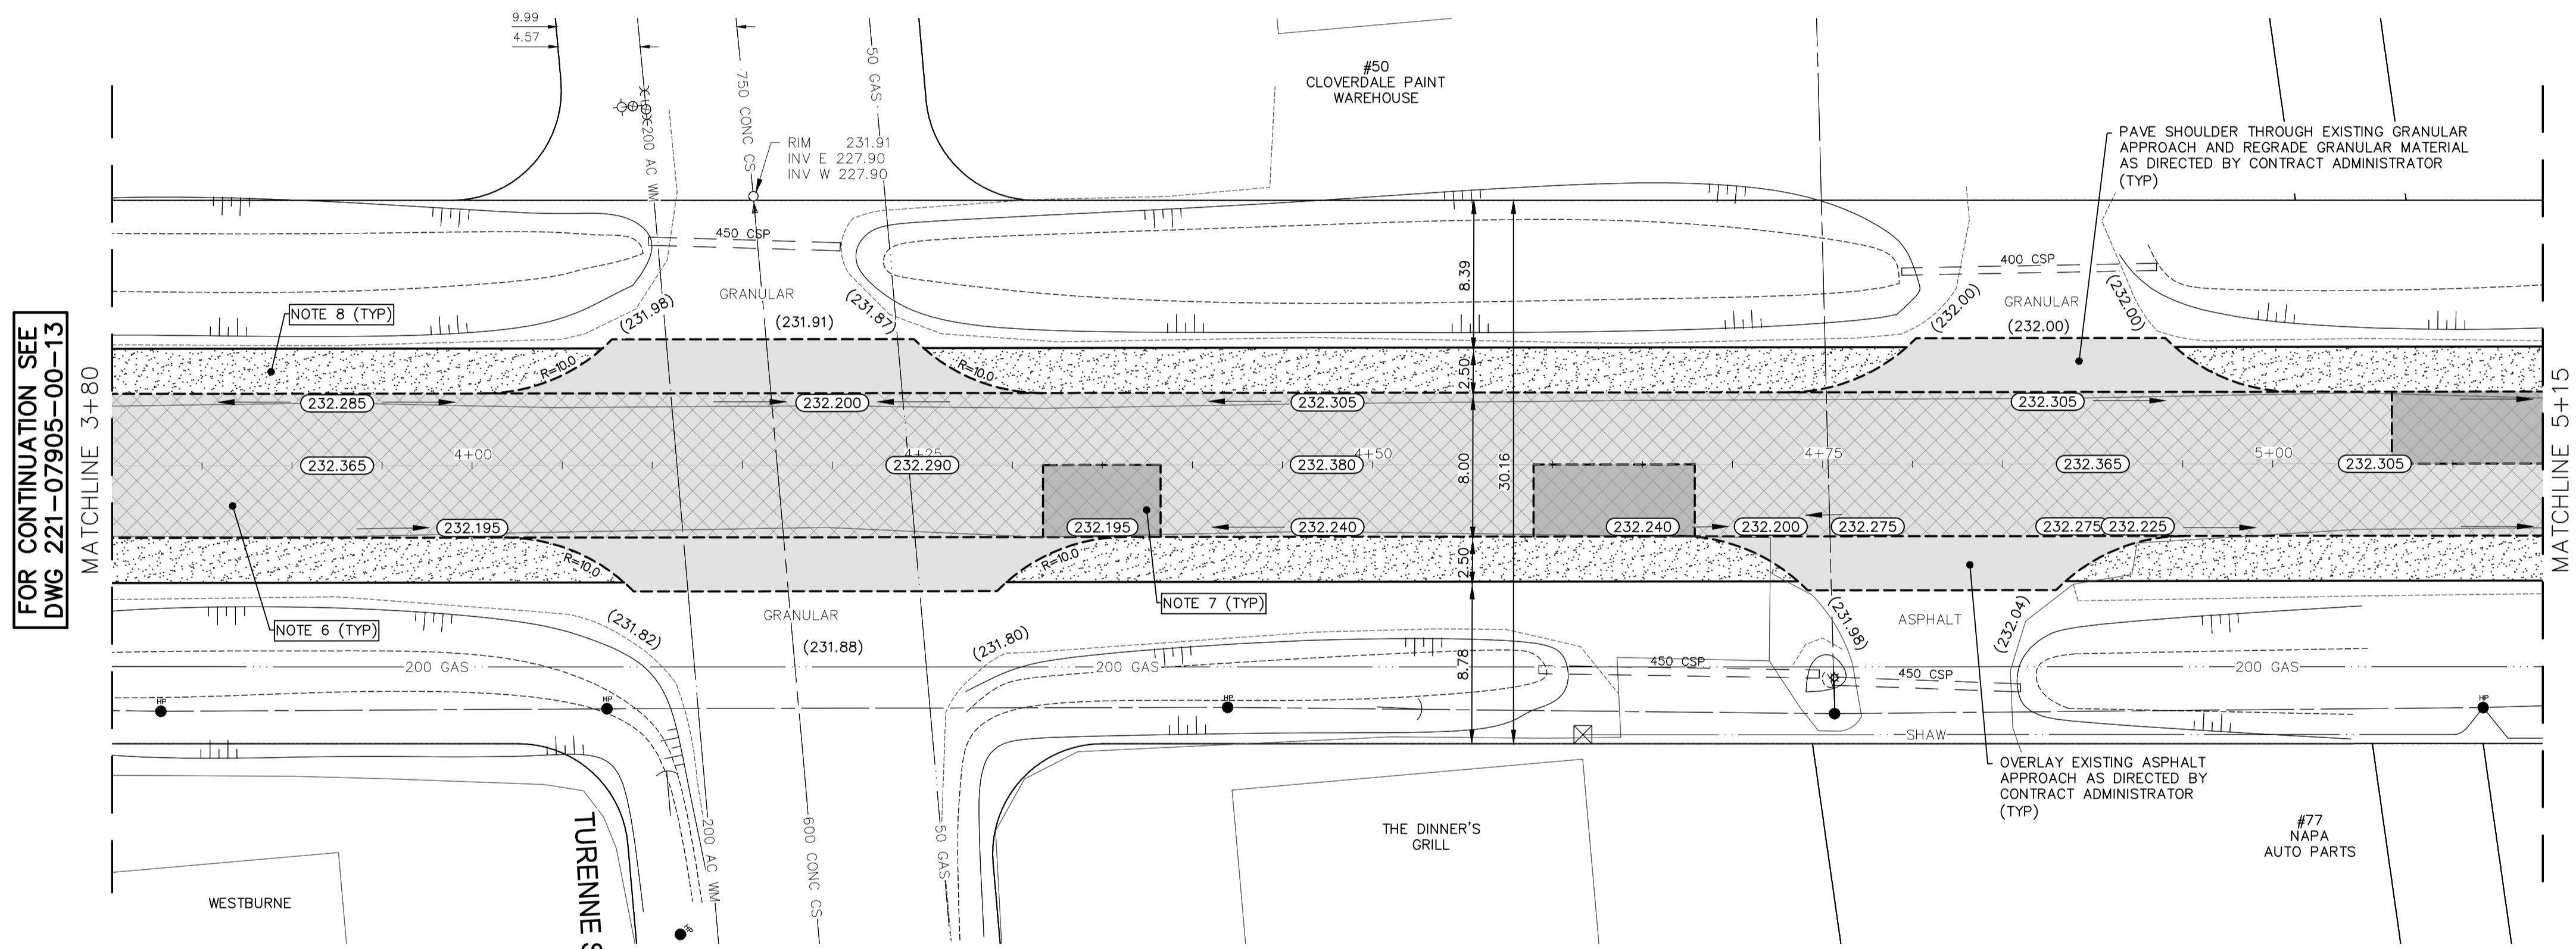

- NOTES:
1. ALL WORK AND MATERIALS TO BE IN ACCORDANCE WITH THE LATEST REVISION OF THE CITY OF WINNIPEG STANDARD CONSTRUCTION SPECIFICATIONS.
 2. CONTRACTOR TO CONFIRM THE LOCATION OF ALL UTILITIES/SERVICES IN THE FIELD PRIOR TO CONSTRUCTION.
 3. ALL ROADWAY DIMENSIONS SHOWN ARE TO BACK OF CURB.
 4. EXISTING ASPHALT TO BE PLANED AS SHOWN OR AS DIRECTED BY CONTRACT ADMINISTRATOR.
 5. PLANE/REMOVE EXISTING CURB AND INSTALL BARRIER CURB (100mm REVEAL) AS PER SD-206A AND AS DIRECTED BY CONTRACT ADMINISTRATOR.
 6. PAVEMENT REPAIR FABRIC TO BE INSTALLED AS SHOWN OR AS DIRECTED BY THE CONTRACT ADMINISTRATOR.
 7. RECONSTRUCT ASPHALT PAVEMENT PATCHES IN ACCORDANCE WITH E12 AND AS DIRECTED BY CONTRACT ADMINISTRATOR.
 8. PREPARE EXISTING SHOULDER AND PLACE SURFACING MATERIAL IN ACCORDANCE WITH CW3150-R4 AND AS DIRECTED BY CONTRACT ADMINISTRATOR.
 9. CONTRACTORS TO TAKE PRECAUTIONARY STEPS TO PROTECT EXISTING TREES WITHIN THE LIMITS OF CONSTRUCTION FROM DAMAGE FROM CONSTRUCTION ACTIVITIES AS OUTLINED IN THE SPECIFICATIONS.
 10. LAMP STANDARDS, HYDRO POLES AND ANCHORS THAT REQUIRE TEMPORARY SUPPORT, REMOVAL OR REPLACEMENT, TO BE DONE SO AT THE EXPENSE OF THE CONTRACTOR AS NECESSARY.
 11. ALL BOULEVARDS TO BE SODDED UNLESS OTHERWISE NOTED.
 12. ADJUST ALL WATER VALVES, HYDRANTS, MANHOLES, AND CATCH BASINS IN WORK AREA TO GRADE.

EXISTING	LEGEND-PLAN	PROPOSED	EXISTING	LEGEND-PLAN	PROPOSED	EXISTING	LEGEND-PROFILE	PROPOSED
---	WATER MAIN	---	---	IRON BAR	---	---	NORTH OR WEST SIDEWALK	---
---	LAND DRAINAGE SEWER	---	---	HYDRO POLE & LIGHT STANDARD	---	---	SOUTH OR EAST SIDEWALK	---
---	WASTE WATER SEWER	---	---	LIGHT STANDARD OR TRAFFIC SIGNAL	---	---	ROADWAY CENTRELINE	---
---	HYDRO	---	---	HYDRO POLE	---	---	NORTH OR WEST GUTTER	---
---	BELL/MTS	---	---	CURB RAMP	---	---	SOUTH OR EAST GUTTER	---
---	GAS	---	---	DETECTABLE WARNING SURFACE TILE	---	---		
---	SIGNALS	---	---	EDGE OF SIDEWALK	---	---		
○	MANHOLE	○	---	FENCE	---	---		
□	CATCH BASIN	□	---	PROPERTY LINE	---	---		
△	CURB INLET	△	---	EDGE OF ASPHALT	---	---		
▽	UTILITIES ADJUSTED	▽	---	EDGE OF CONCRETE	---	---		
└	PLUG	└	---	MODIFIED BARRIER CURB	---	---		
◇	HYDRANT	◇	---	BARRIER CURB	---	---		
⊙	VALVE	⊙	---	CONC SIDEWALK	---	---		
⊙	CURB STOP	⊙	---	CONCRETE SLAB	---	---		
230.99	GROUND GRADE	---	---	ASPHALT	---	---		
(231.00)	PAVEMENT GRADE	(231.00)	---	ASPHALT PAVEMENT RECONSTRUCTION	---	---		
---	ANCHOR	---	---	MILLED SURFACE	---	---		
#111	CIVIC ADDRESS	---	---	PAVEMENT REPAIR FABRIC	---	---		
---	EXISTING	---	---	LEGEND-PLAN	---	---		

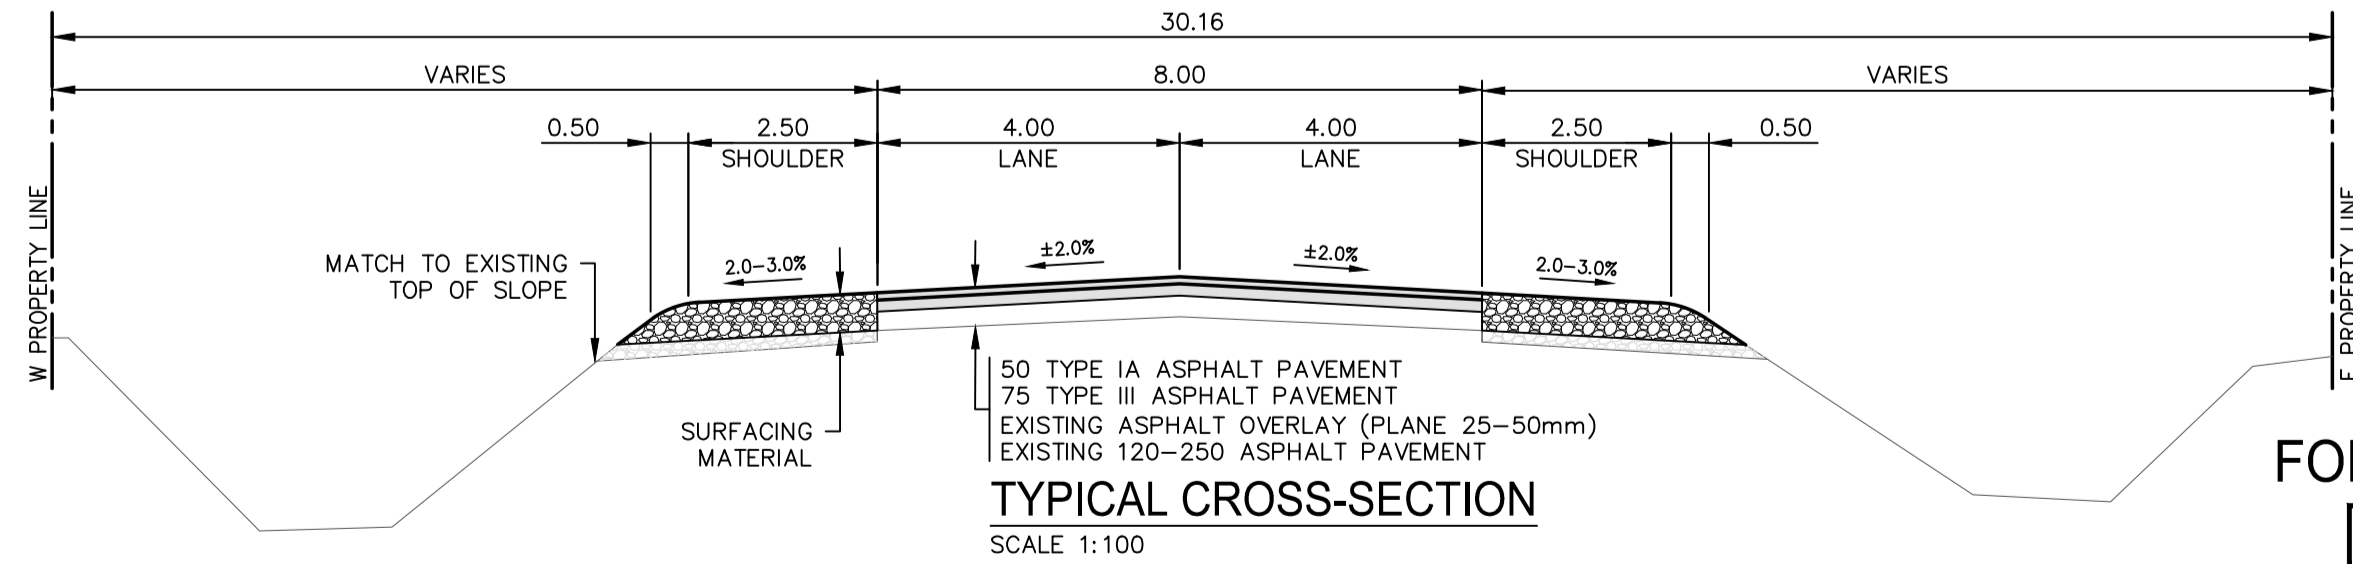

LOCATIONS APPROVED UNDERGROUND STRUCTURES

SIGNED BY:	DATE:	G.O.M. ELEV.:
7		
6		
5		
4		
3		
2		
1		
0	ISSUED FOR TENDER	2023/09/01
NO.	REVISIONS	DATE BY

LOCATION OF UNDERGROUND STRUCTURES AS SHOWN ARE BASED ON THE BEST INFORMATION AVAILABLE BUT NO GUARANTEE IS GIVEN THAT ALL EXISTING UTILITIES ARE SHOWN OR THAT THE GIVEN LOCATIONS ARE EXACT CONFIRMATION OF EXISTENCE AND EXACT LOCATION OF ALL SERVICES MUST BE OBTAINED FROM THE INDIVIDUAL UTILITIES BEFORE PROCEEDING

wsp

DESIGNED BY: **KG**
 DRAWN BY: **KC/WJD**
 HOR. SCALE: **1:250**
 VERTICAL: **1:10**
 DATE: **SEPTEMBER 2022**

CHECKED BY: **SS**
 APPROVED BY: **SM**
 RELEASED FOR CONSTRUCTION: **DATE**

WSP Canada Inc.
 1600 Buffalo Place
 Winnipeg, MB R3T 6B8
 t. 204.477.6650
 f. 204.474.2864
 www.wsp.com

ENGINEER'S SEAL

S.C. MINY
 MEMBER
 PROFESSIONAL ENGINEER
 2023-03-31

CONSULTANT ACAD DWG. NO.
221-07905-00-14

THE CITY OF WINNIPEG
 PUBLIC WORKS DEPARTMENT
 ENGINEERING SERVICES DIVISION

2023 INDUSTRIAL STREET RENEWALS

PANET ROAD

AC REHABILITATION
 STA. 3+80 TO STA. 5+15

TENDER NO. **241-2023**

CITY DRAWING NUMBER
 SHEET **14** OF **15**

METRIC
 WHOLE NUMBERS INDICATE MILLIMETRES
 DECIMALIZED NUMBERS INDICATE METRES

ENGINEERS GEOSCIENTISTS MANITOBA
 Certificate of Authorization
 WSP Canada Inc.
 No. 5750

Mar 29, 2023 - 3:28pm
 P:\2022\221-07905-00 - 2023 Local Street Renewal\23-RI-02\14.0 Tech + Prof Services\14.11.06_Dwg\03_Work\221-07905-00_Panet_Rd_Plan&Profile.dwg - tab:221-07905-00-14-RO