


Drawing Title:

Drawing No:


# TENNIS & BASKETBALL FENCING AND GATE DETAIL

## SCD-304

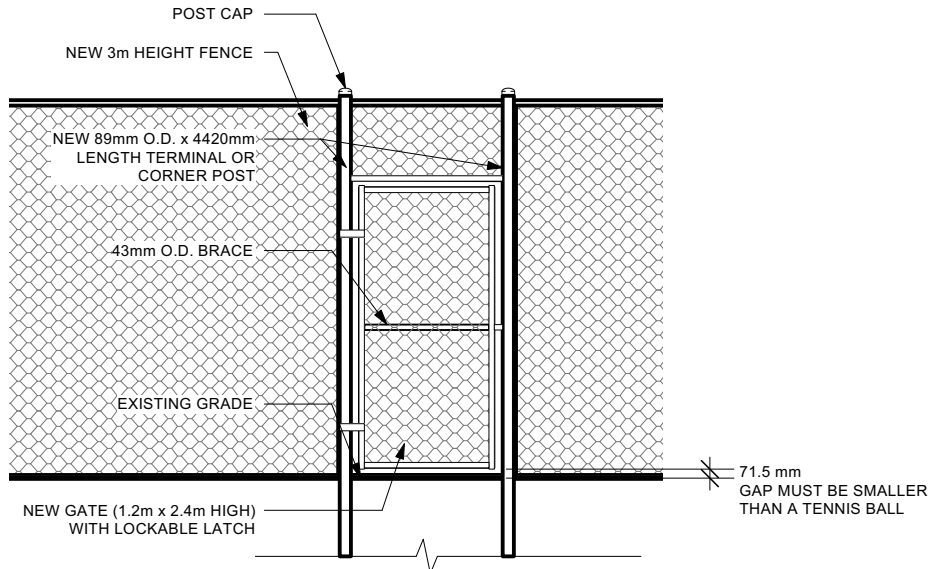


MUST BE SUPPLIED AND INSTALLED IN ACCORDANCE WITH CW3550

GATE DETAIL

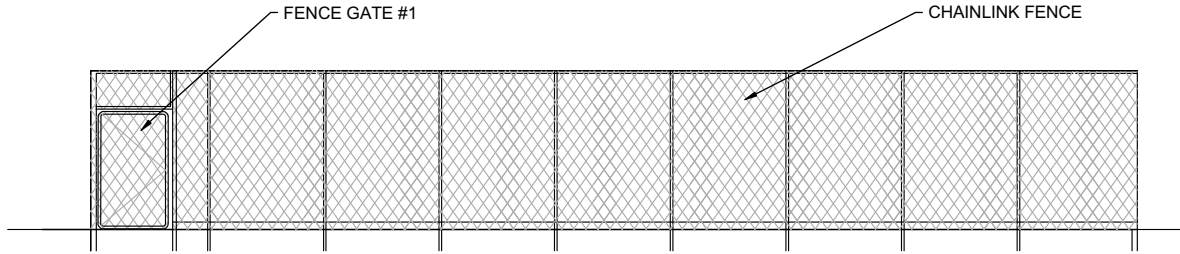

FENCE NARROW END

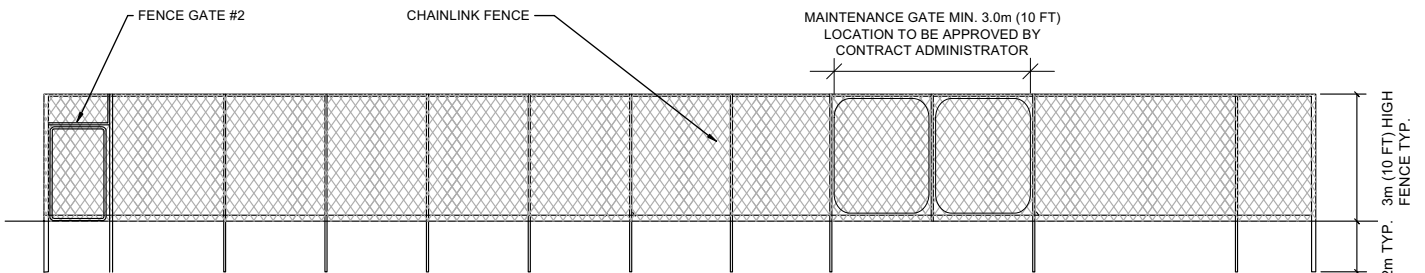

FENCE WIDE SIDE

Revision:

DATE: Dec 09, 2019

SCALE: N.T.S.

DRAWN BY: GZ

The City of Winnipeg  
 Planning, Property and Development Department  
 Urban Planning and Design Division  
 Unit 15 - 30 Fort Street, Winnipeg, MB, R3C 4X5

