

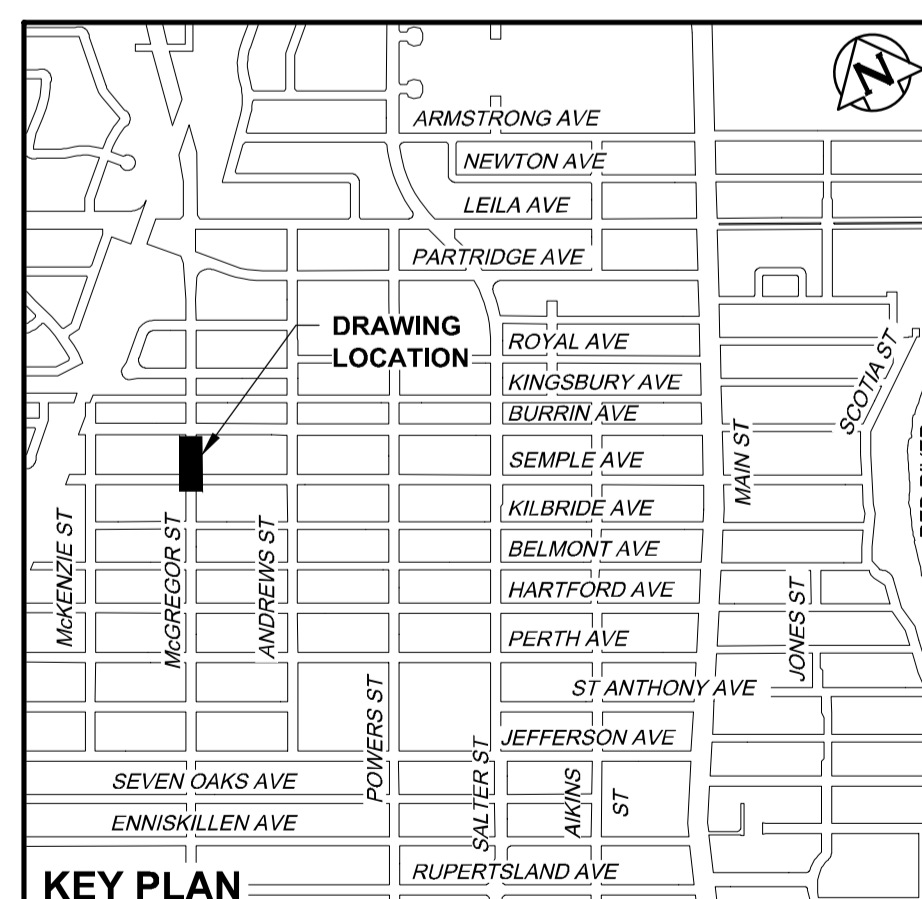


NOTE: CHAINAGES SHOWN ARE ALONG E. R.L. OF McGREGOR STREET
STA. 1+000.000 = N R.L. SEMPLE AVENUE

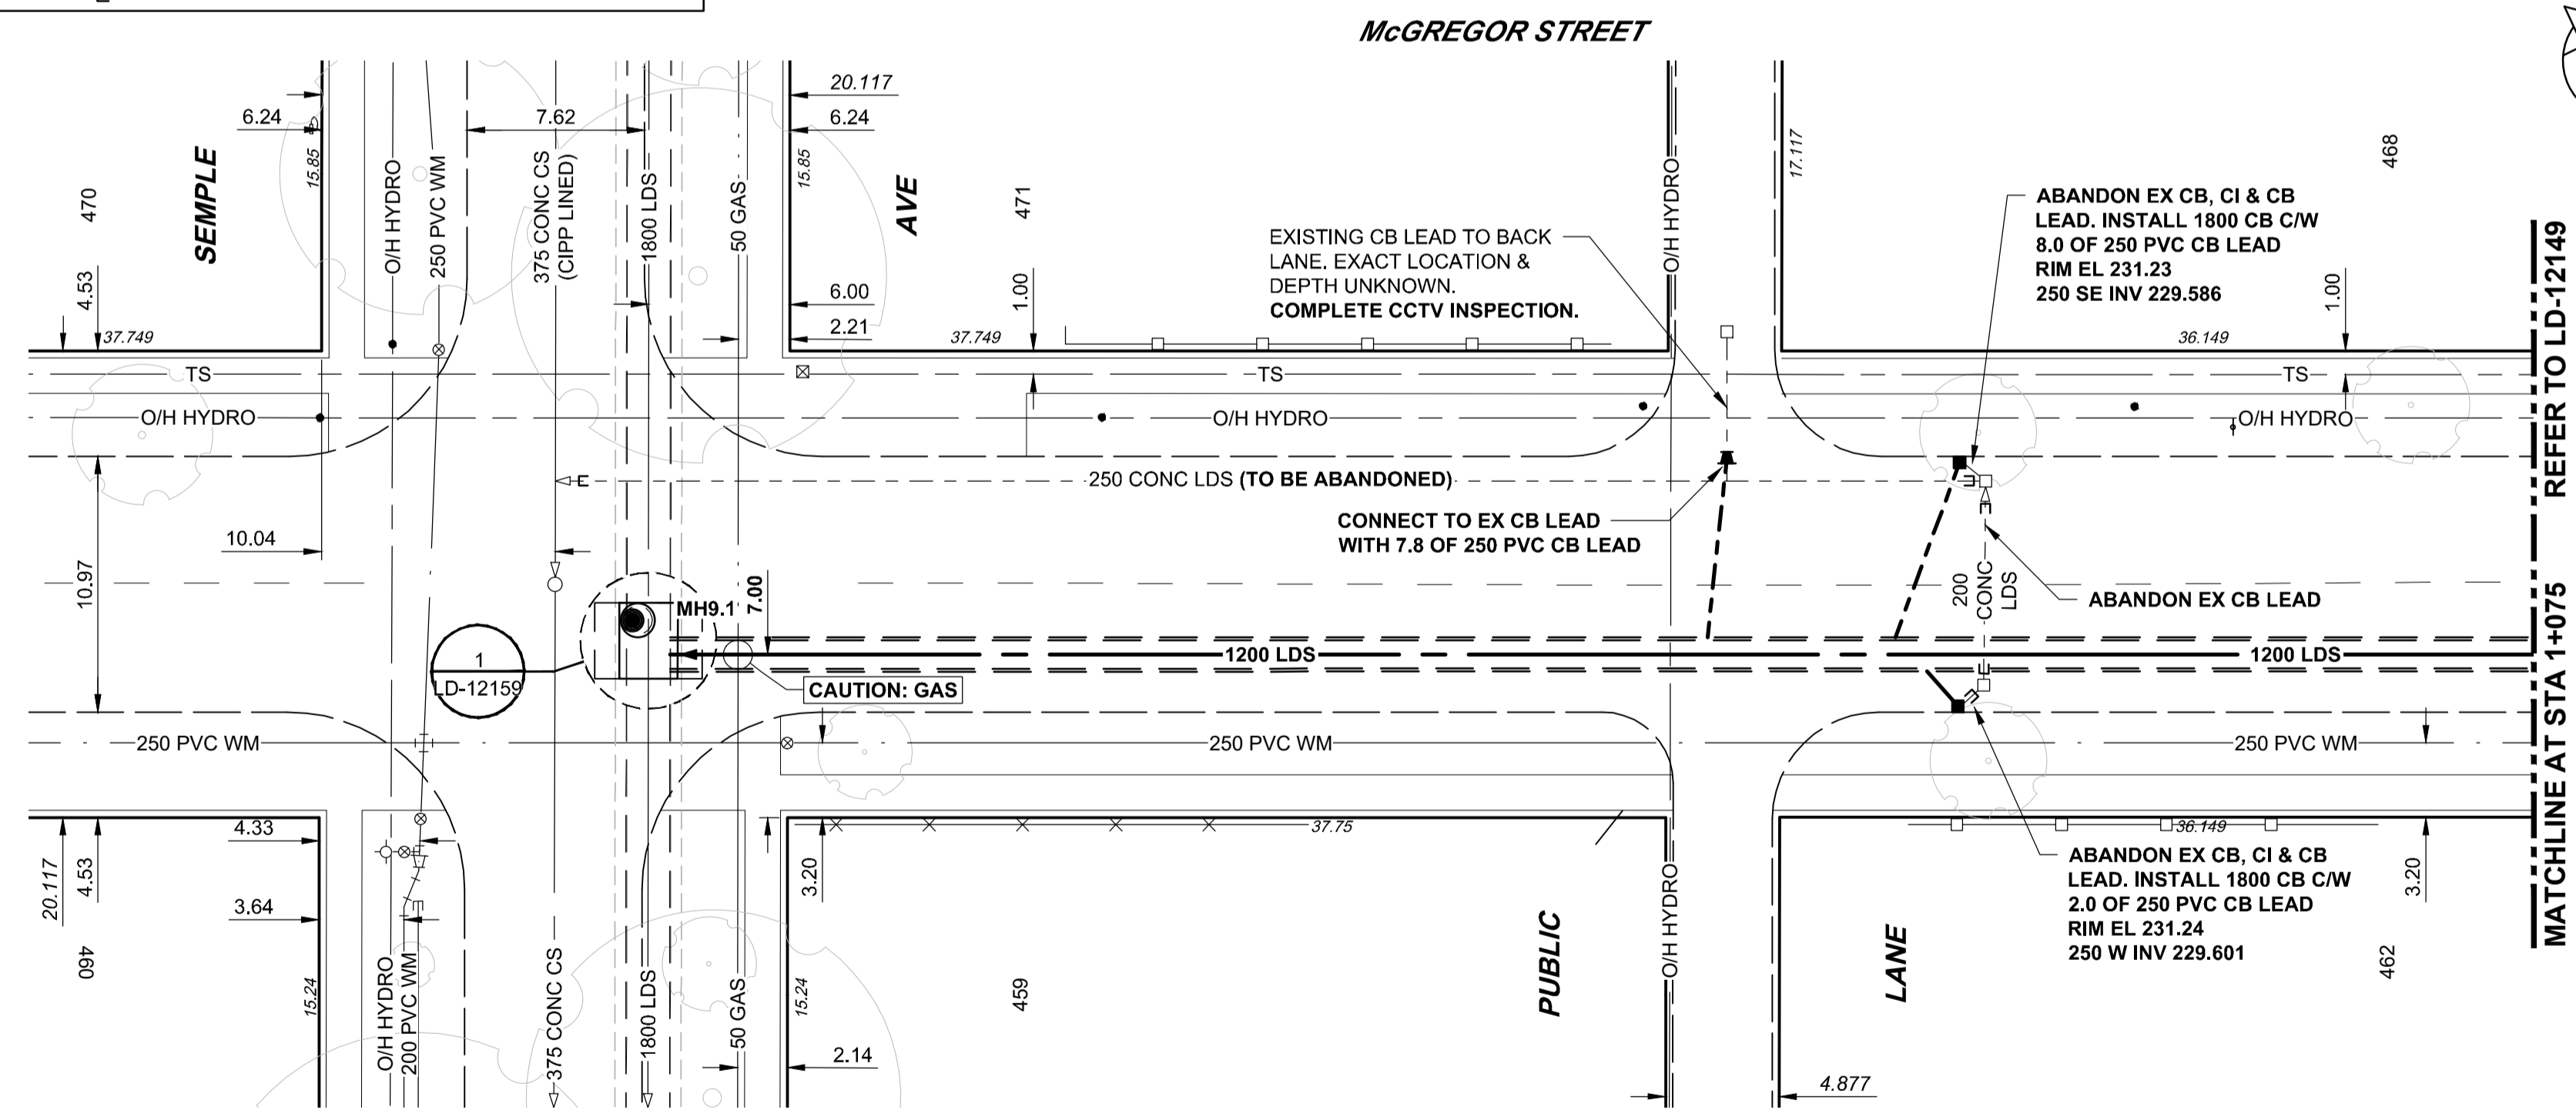

**ENGINEERS
GEOSCIENTISTS
MANITOBA**
Certificate of Authorization
AECOM Canada Ltd.
No. 4671 Date: 23/09/20

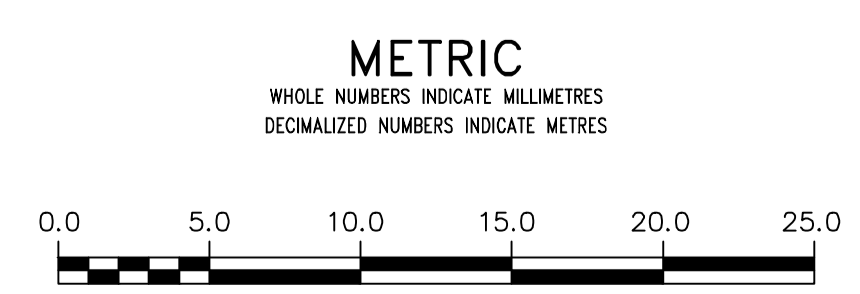

WARNING
IF POWER EQUIPMENT OR EXPLOSIVES ARE TO BE USED FOR EXCAVATION ON THIS PROJECT THE CONTRACTOR MUST:
1) NOTIFY THE GAS COMPANY OF THE PROPOSED LOCATION OF EXCAVATION.
2) TAKE PRECAUTION TO AVOID DAMAGE TO GAS COMPANY INSTALLATIONS.
SEE PROVINCIAL REGULATION 21072 FOR DETAILS

LOCATION APPROVED
UNDERGROUND STRUCTURES
SUPV. U/G STRUCTURES COMMITTEE DATE
NOTE:
LOCATION OF UNDERGROUND STRUCTURES AS SHOWN ARE BASED ON THE BEST INFORMATION AVAILABLE BUT NO GUARANTEE IS GIVEN THAT ALL EXISTING UTILITIES ARE SHOWN OR THAT THE GIVEN LOCATIONS ARE EXACT. CONFIRMATION OF EXISTENCE AND EXACT LOCATION OF ALL SERVICES MUST BE OBTAINED FROM THE INDIVIDUAL UTILITIES BEFORE PROCEEDING WITH CONSTRUCTION.

| B.M. ELEV. | | CONSTRUCTION COMPLETION DATE: YYYY MM DD | |
|------------|-------------------|--|-----|
| 0 | ISSUED FOR TENDER | 23/09/20 | ADL |
| NO. | REVISIONS | DATE | BY |

AECOM

| | | | |
|-------------|-----------------------------------|---------------------------|-------------|
| DESIGNED BY | JAT | CHECKED BY | MPG |
| DRAWN BY | ADL | APPROVED BY | KWF |
| SCALE: | HORIZONTAL 1:250 VERTICAL 1:50 | | |
| DATE | 2023 09 21 | RELEASED FOR CONSTRUCTION | S Cournoyer |
| | | DATE | 23 09 20 |

ENGINEER'S SEAL
ORIGINAL SIGNED BY J.A. THOMPSON
23/09/20
CONSULTANT DRAWING NUMBER C-1001

THE CITY OF WINNIPEG
WATER AND WASTE DEPARTMENT
ENGINEERING DIVISION
JEFFERSON EAST COMBINED SEWER RELIEF
CONTRACT 9
McGREGOR STREET
SEMPL AVENUE
TO 5m SOUTH OF BURRIN AVENUE

SHEET 3 OF 14
CITY DRAWING NUMBER LD-12148