





THE CITY OF WINNIPEG

PUBLIC WORKS DEPARTMENT
ENGINEERING DIVISION

2023 REGIONAL STREET MILL AND FILL - LOGAN AVENUE KEEWATIN STREET TO DEE STREET

TENDER NO. 472-2023

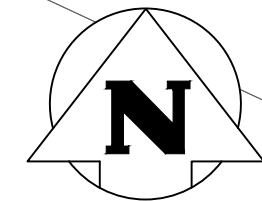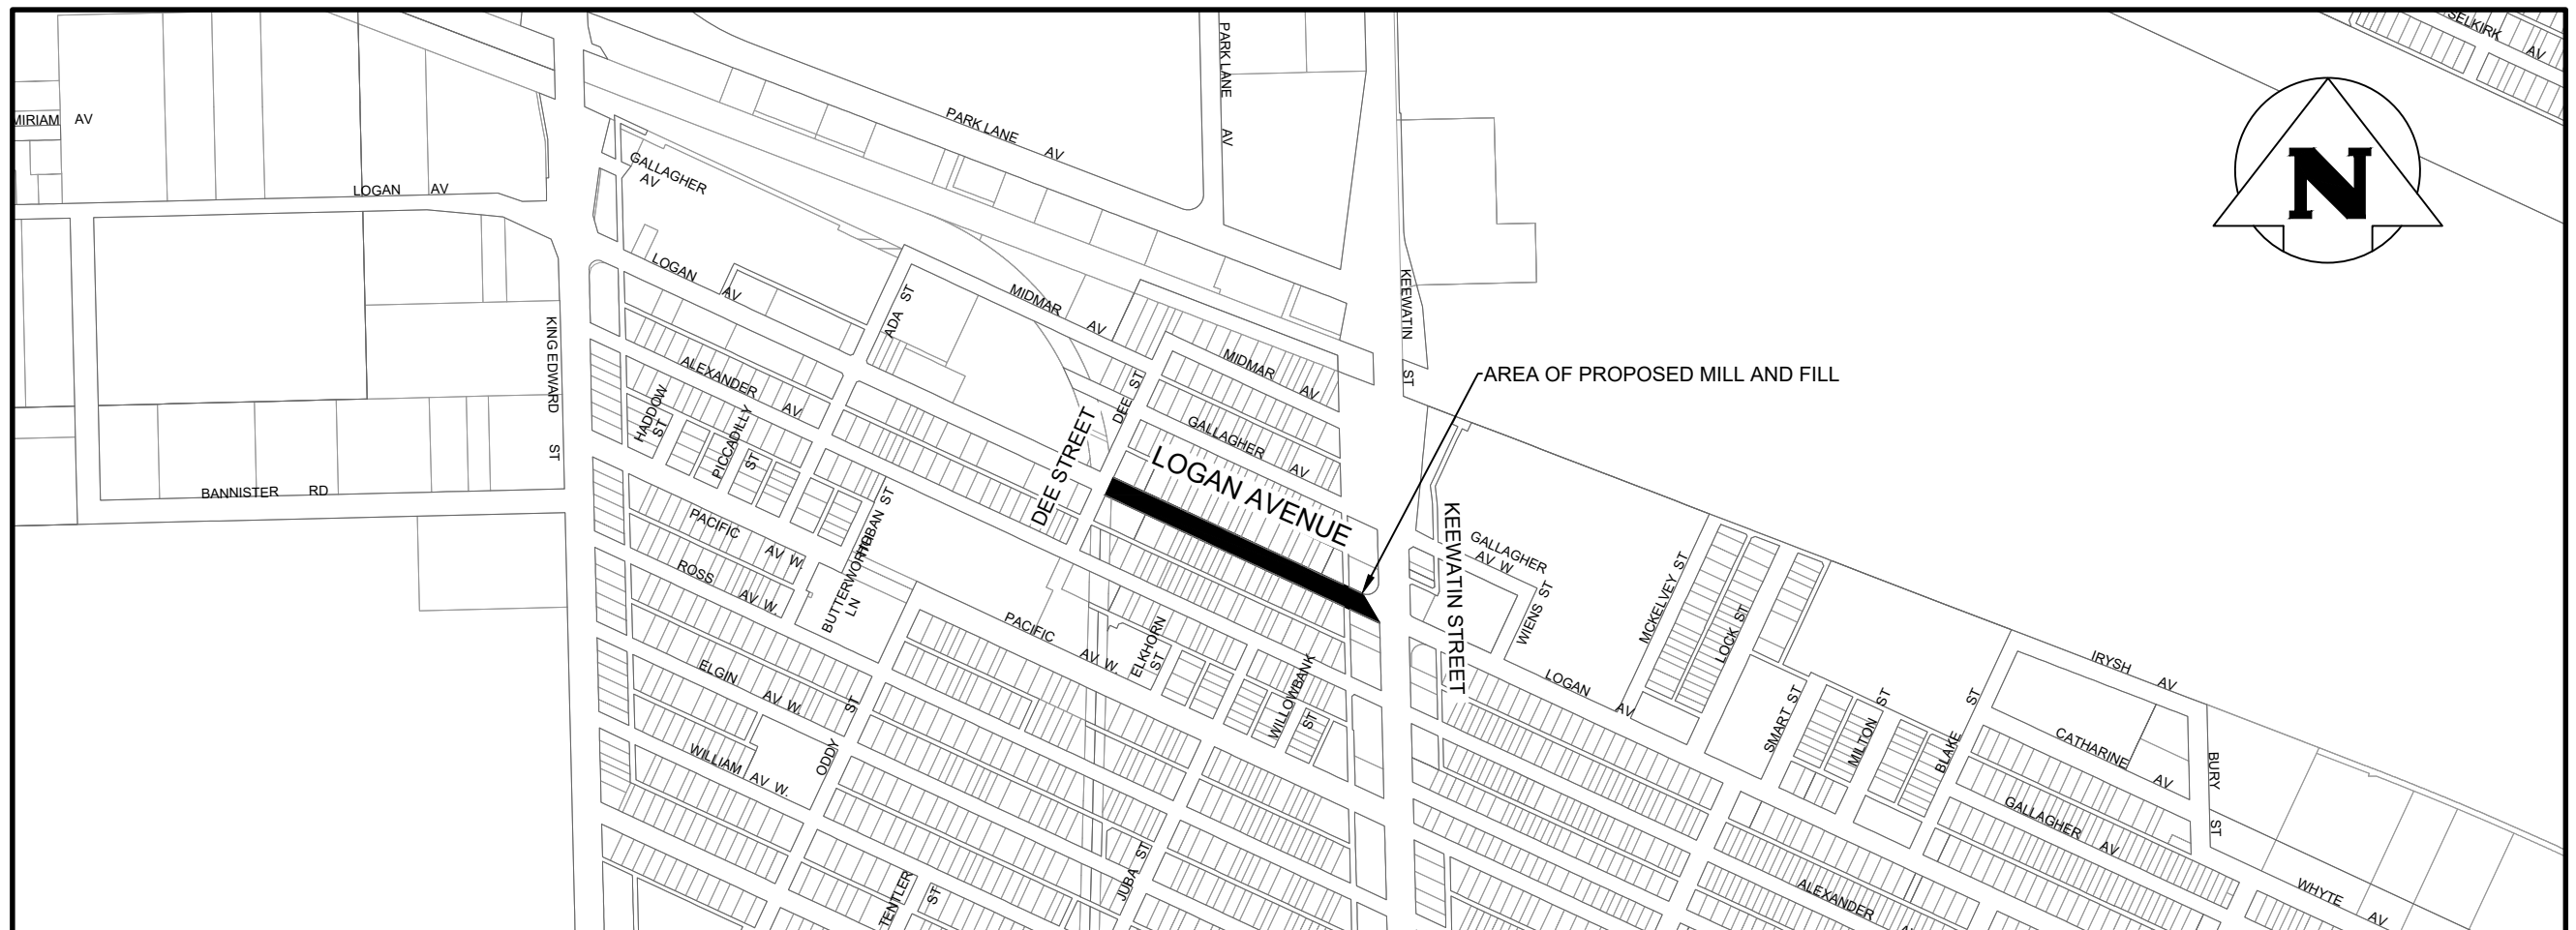

LOCATION PLAN

Scale 1:7,500



COVER SHEET AND LOCATION PLAN	
CITY DRAWING NO. P-3572-0	REV 0
CONSULTANT NO. 743-2300070300-DWG-C0000-00-Cover.dwg	