


ADDRESS: 2015 MAIN STREET PROJECT No: SHEET TITLE: DATE: 2023.07.07 FILE NAME: 2015MND1.dwg


NOTES:

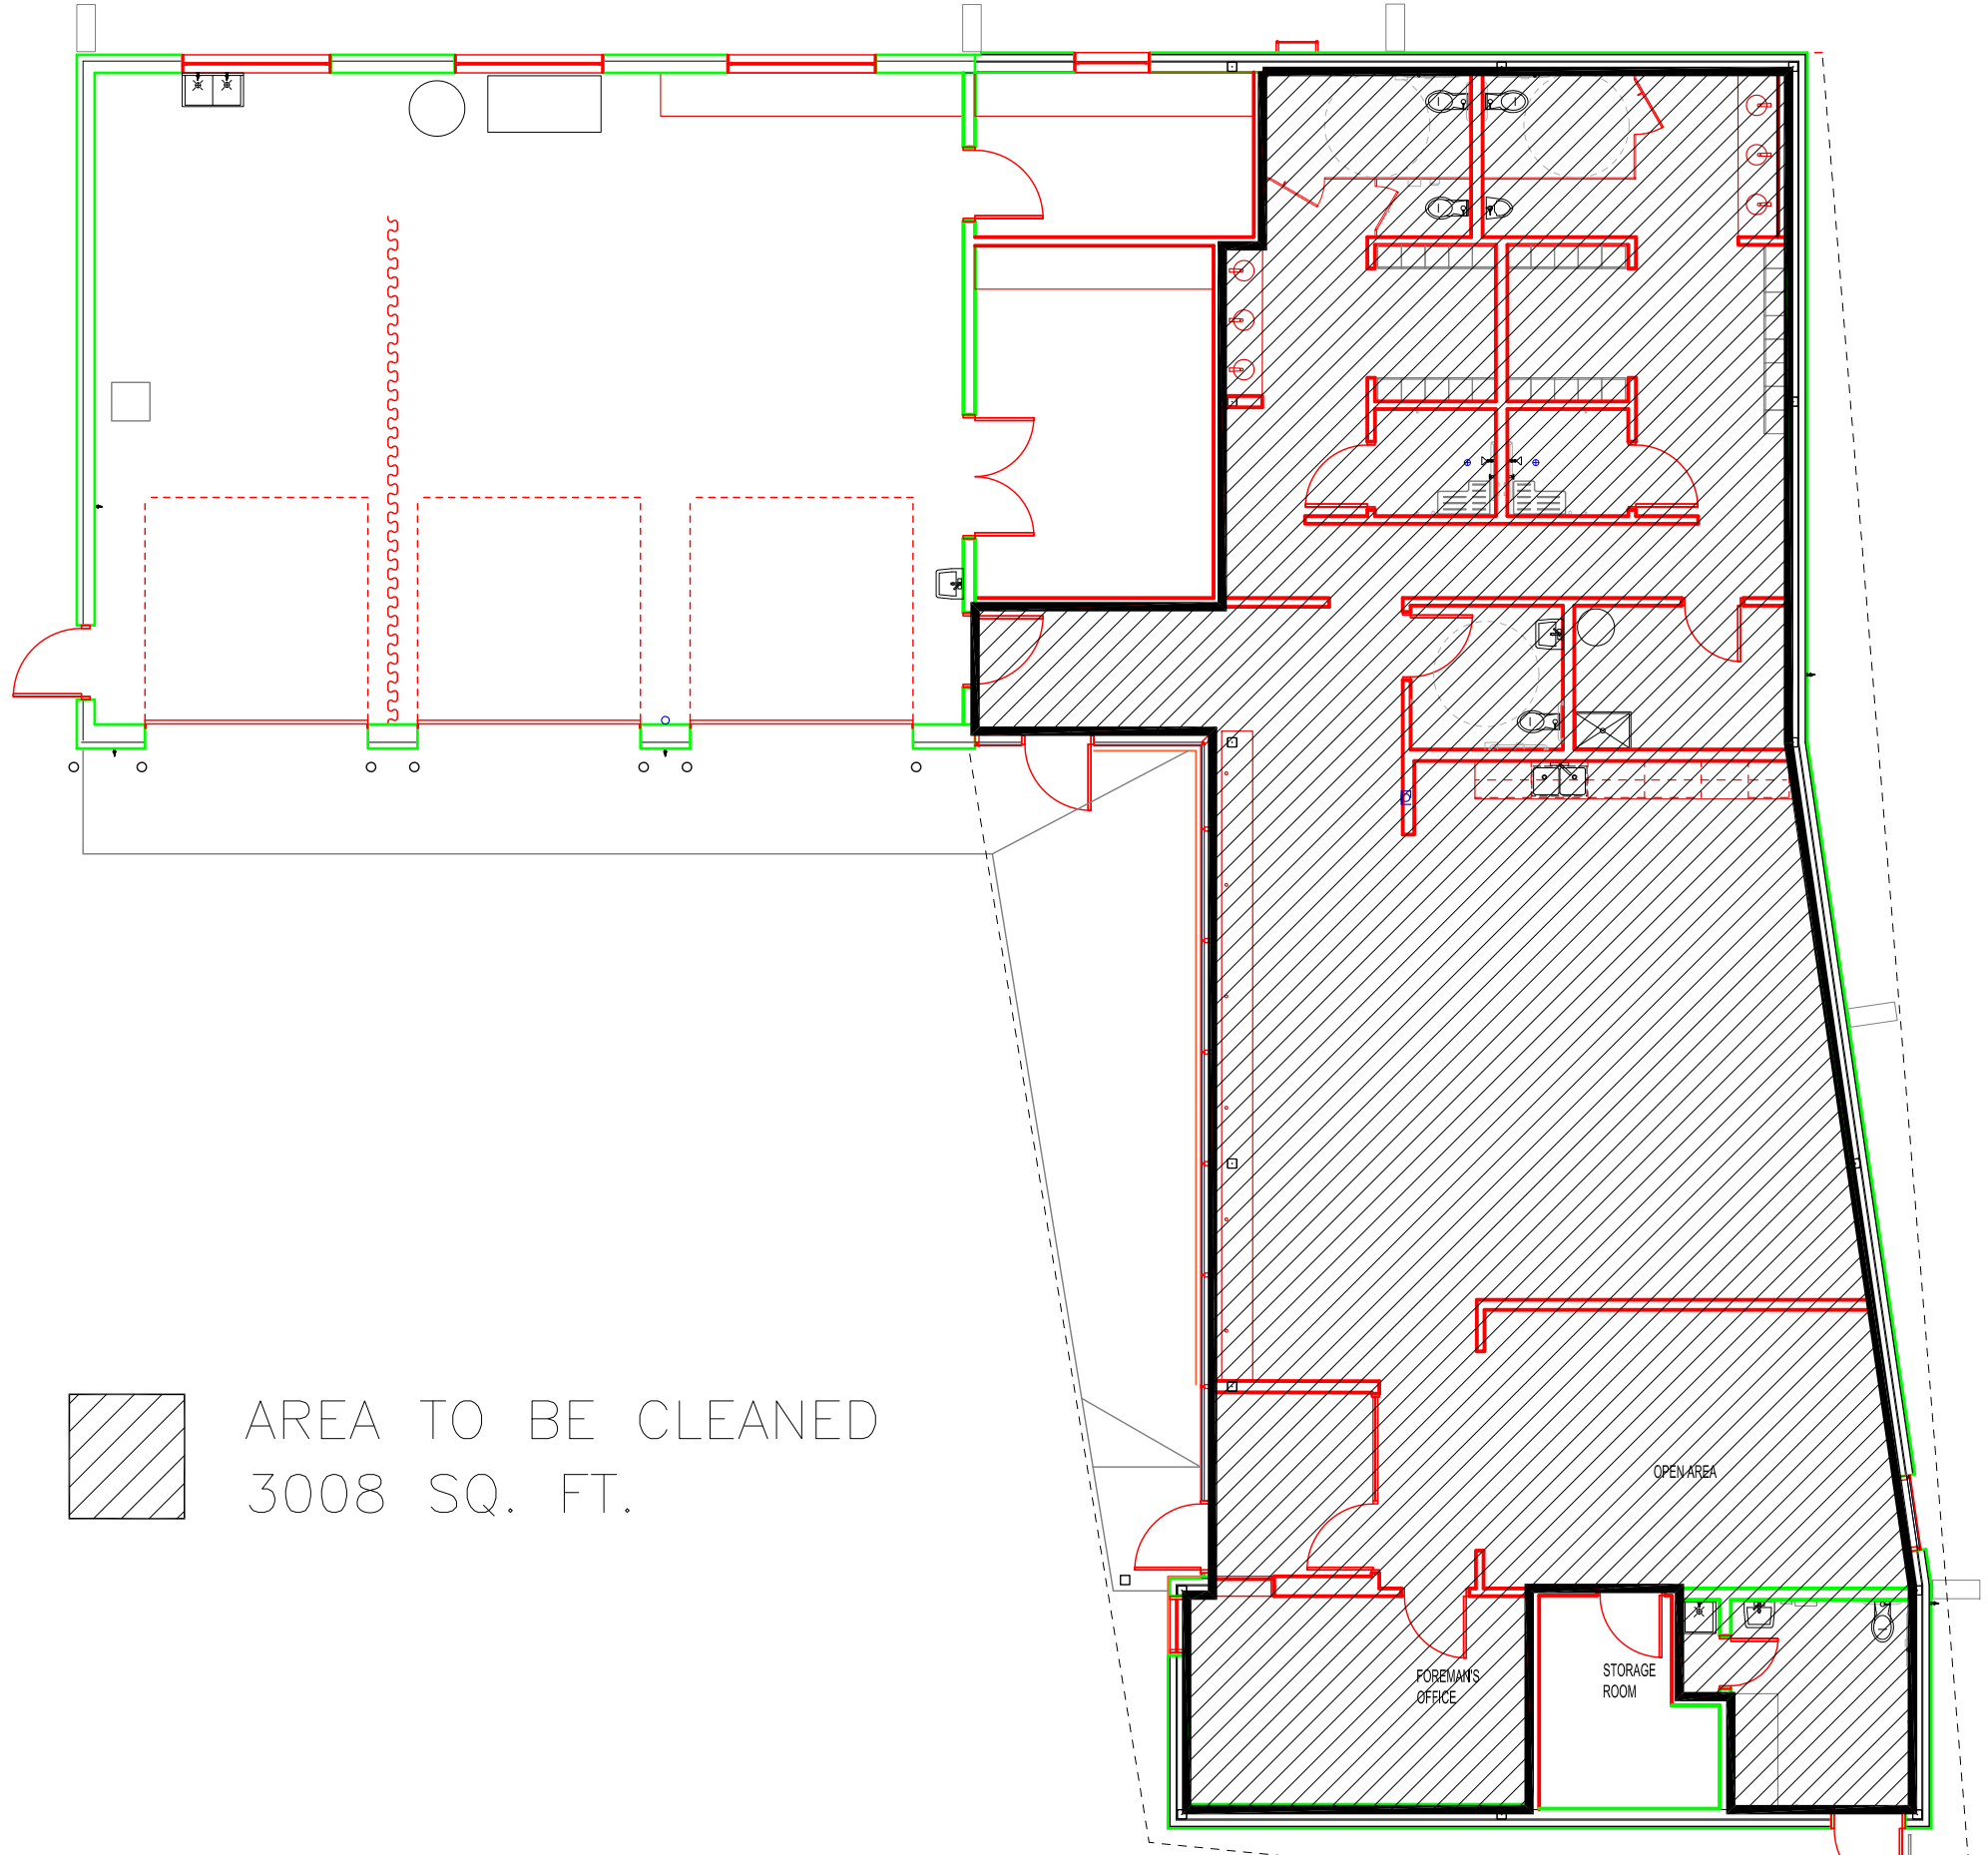

 AREA TO BE CLEANED  
3008 SQ. FT.

No.	REVISION/DESCRIPTION	BY	DATE
SEAL			

DRAWN	CHECKED	DESIGNED	APPROVED
JKR			
DATE: 2023.07.07	USER APPROVAL		

 THE CITY OF WINNIPEG  
 PLANNING, PROPERTY AND  
 DEVELOPMENT DEPARTMENT  
 MUNICIPAL ACCOMMODATIONS DIVISION  
 3-65 GARRY STREET, R3C 4K4

PROJECT  
 PUBLIC WORKS  
 KILDONAN PARK MAINTENANCE YARD

2015 MAIN STREET  
 SHEET TITLE  
 MAIN FLOOR

ITEM NO. 10A  
 RFP 493-2023

SCALE	PROJECT No:	SHEET No:
AS SHOWN		A1

DRAWING SHEET SIZE: A1 (841mm x 594mm) PLOT 1:1

