



NOTES


1. ALL DIMENSIONS ARE IN MILLIMETERS UNLESS OTHERWISE NOTED
2. ALL WOOD TO BE BROWN PRESSURE TREATED. ENDS AND CUTS TO BE TREATED WITH PRESERVATIVE (USE PRESERVATIVE SUITABLE FOR BURIAL WHERE REQUIRED)
3. BACKFILL LIMESTONE IN 150mm LIFTS AND TAMP EA. LIFT THOROUGHLY
4. SURPLUS MATERIAL TO BE LEGALLY DISPOSED OF OFF SITE

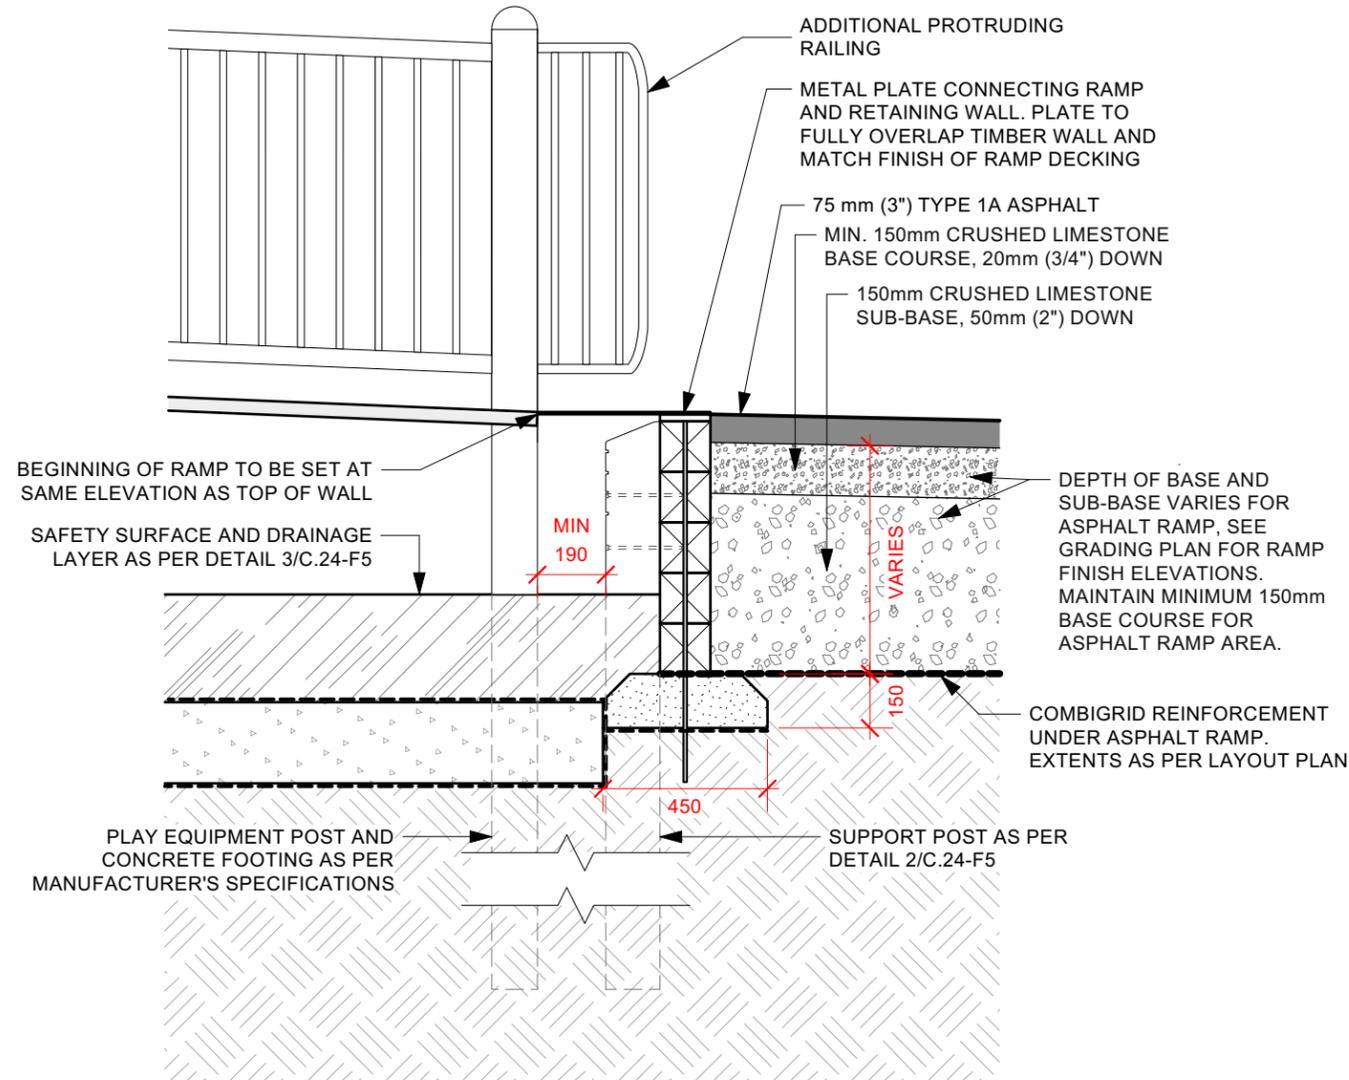

1 4-5 TIER TIMBER RETAINING WALL AT RAMP
Scale: 1:20

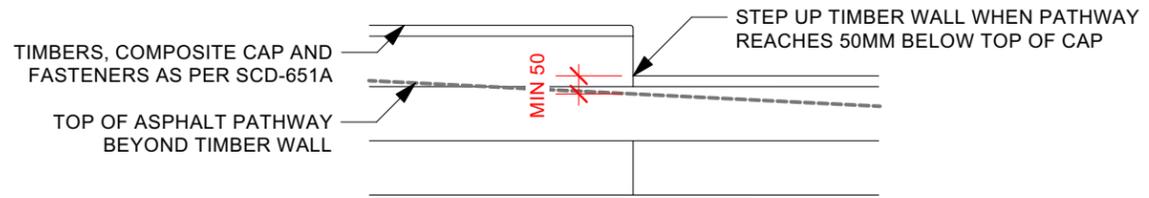

3 TIMBER RETAINING WALL DETAIL
Scale: 1:20

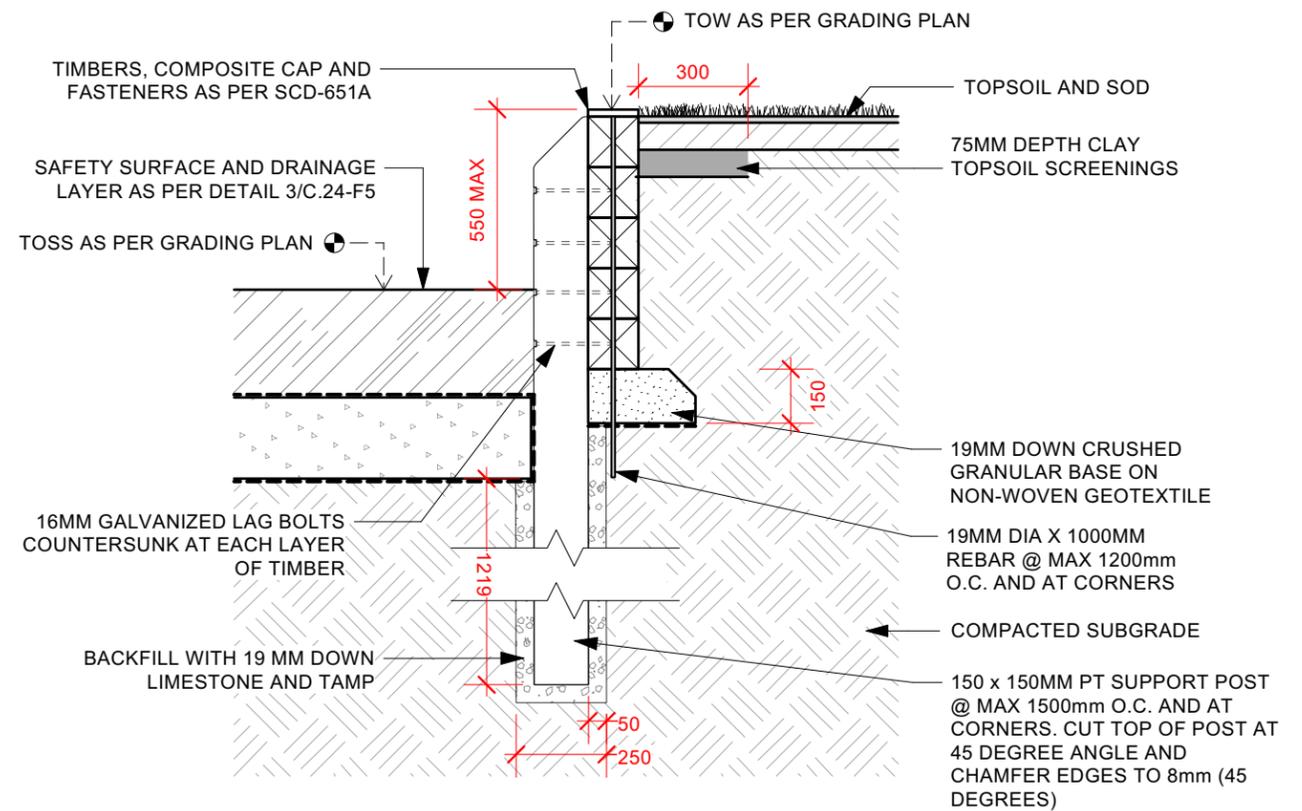

2 4-5 TIER TIMBER RETAINING WALL AGAINST SOD
Scale: 1:20

CONTRACTOR TO CONFIRM ALL DIMENSIONS AND REPORT ANY DISCREPANCIES TO CONTRACT ADMINISTRATOR PRIOR TO CONSTRUCTION. LOCATION OF UNDERGROUND STRUCTURES AS SHOWN ARE BASED ON THE BEST INFORMATION AVAILABLE BUT NO GUARANTEE IS GIVEN THAT ALL EXISTING UTILITIES ARE SHOWN OR THAT THE GIVEN LOCATIONS ARE EXACT. CONFIRMATION OF EXISTENCE AND EXACT LOCATION OF ALL SERVICES MUST BE OBTAINED FROM THE INDIVIDUAL UTILITIES BEFORE PROCEEDING WITH CONSTRUCTION.



THE CITY OF WINNIPEG
Planning, Property and Development Department
Planning and Land Use Division
Unit 15 - 30 Fort Street, Winnipeg, MB, (R3C 4X5)

DESIGNED BY	DL	CHECKED BY	
DRAWN BY	MG	APPROVED BY	
HORIZ. SCALE	As Shown		
VERT. SCALE			
DATE	July 2023		

MANAGER, PARK AND OPEN SPACES	DATE
MANAGER, PLANNING AND LAND USE DIVISION	DATE

DRAWING TITLE	DRAWING NO.
Carter Park Playground Redevelopment Timber Wall Details	C.24-F5
SITE ADDRESS 806 Carter Ave.	BID OPPORTUNITY NO. 514-2023