


APPENDIX A – SITE AND BASE PLAN INFORMATION

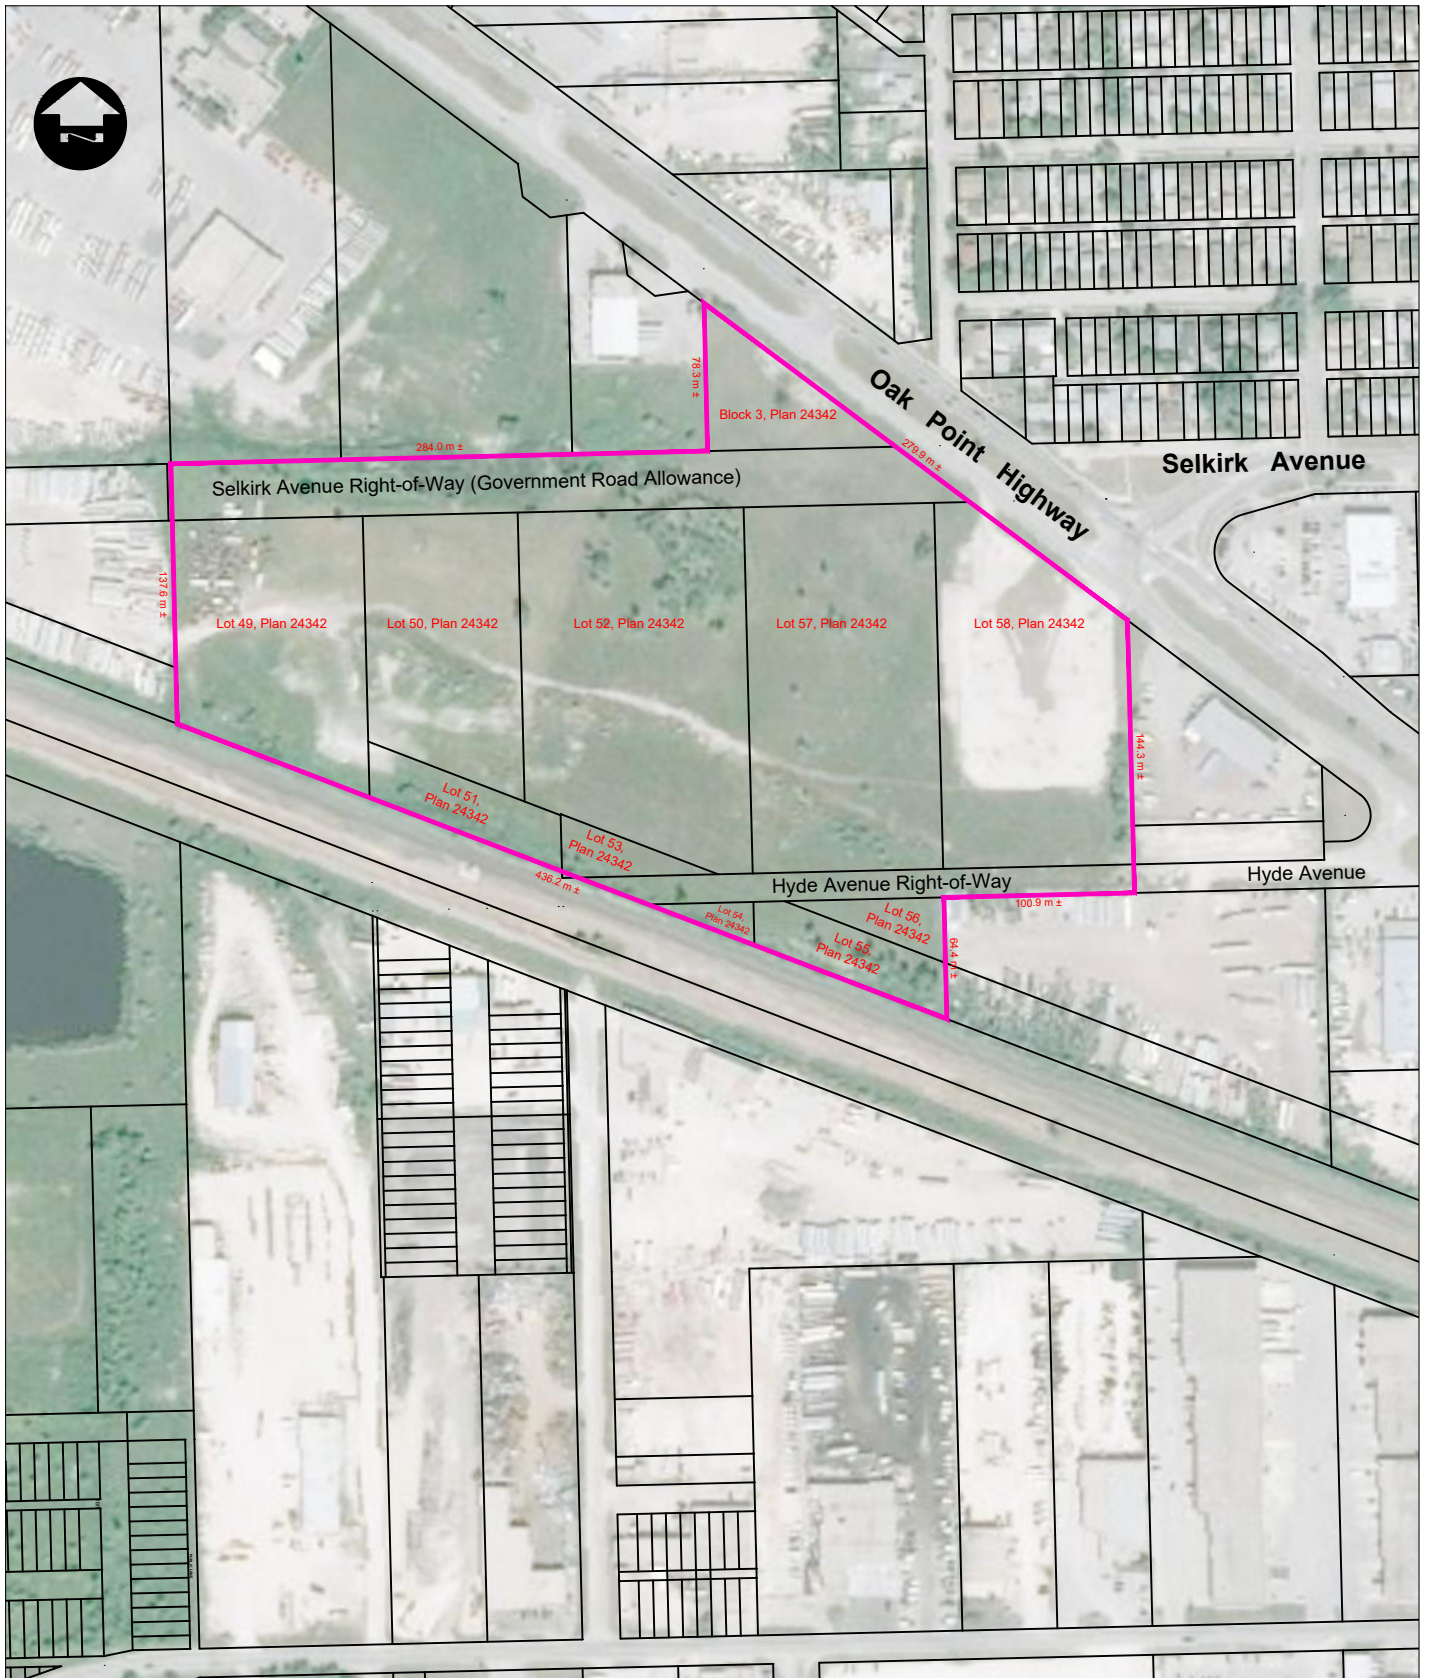

SCALE: 1:4000

North Garage Replacement

Site Plan and Legal Parcels



Print date: May 25, 2023

Note – this is for information only. There is no guarantee as to the accuracy or completeness of the data. For record drawing information, please contact the Underground Structures Branch at 986-6401.