

NOTES :

CONSTRUCTION STANDARDS:
 TO BE CONSTRUCTED IN ACCORDANCE WITH MANITOBA HYDRO DISTRIBUTION AND SUBTRANSFORMER STANDARDS. LATEST REVISIONS AND CHANGE SHALL BE MADE WITHOUT APPROVAL OF THE DESIGN ENGINEER OR DELEGATE.
BUMPER POST/FIBERGLASS PAD:
 MANITOBA HYDRO IS RESPONSIBLE FOR INSTALLING FIBERGLASS PAD AND BUMPER POSTS FOR POTENTIAL CUSTOMER ACCEPTANCE.
 THE CUSTOMER SERVICE DEPARTMENT REPRESENTATIVE IS RESPONSIBLE FOR OBTAINING WRITTEN CUSTOMER AGREEMENT TO THE PROPOSED INSTALLATION PRIOR TO CONSTRUCTION COMMENCEMENT.
SITE GRADING:
 THE DEVELOPER IS RESPONSIBLE FOR GRADING OF THE SITE TO WITHIN +0.15M OF FINISHED GRADE PRIOR TO CONSTRUCTION COMMENCEMENT. BENCHMARKS ARE TO BE OBTAINED FROM THE DEVELOPER OR CONSULTANT.
EQUIPMENT ELEVATIONS:
 THE DEVELOPER TO INDICATE ON ONE COPY OF THE MANITOBA HYDRO DRAWING(S) THE FINISHED GRADE AT ALL EQUIPMENT LOCATIONS, REFERENCED TO A BENCHMARK(S).
SURVEY MONUMENTS:
 SURVEY TO STAKE OUT SURVEY MONUMENTS IN THE VICINITY OF THE NEW CONSTRUCTION TO PREVENT DAMAGE OR LOSS.

P38033 INSTALLED		
NO	WATTAGE/TYPE	POLE TYPE
1	60W LED	EXCLUSIVE
1	150W LED	EXCLUSIVE
1	240W LED	EXCLUSIVE
P38033 SALVAGED		
1	58W LED	EXCLUSIVE
1	84W LED	EXCLUSIVE
1	130/150W LED	EXCLUSIVE
1	240W	EXCLUSIVE
P????? INSTALLED		
1	60W LED	EXCLUSIVE
1	150W LED	EXCLUSIVE
1	240W LED	EXCLUSIVE
P????? SALVAGED		
1	45W LED	EXCLUSIVE
1	130/150W LED	EXCLUSIVE
1	240W LED	EXCLUSIVE

REEL NUMBER	MANUFACTURER	MANUFACTURE DATE

AUTHORITY	NOTIFIED	NOT REQ'D	OBTAINED
DISTRICT	2023		2023
CITY OF WINNIPEG	2023		2023
M.T.S.		X	
GAS		X	
SHAW		X	
EASEMENTS		X	
COMMUNICATIONS		X	
S.C.C.		X	
DEPT. OF HIGHWAYS		X	

CONTACT	NAME	PHONE NUMBER	E-MAIL ADDRESS
DESIGN	FRAN HAYES	451-3570	FHAYES@HYDRO.MB.CA
DESIGN ENGINEER	MIKE SEFTON	752-5702	MSEFTON@HYDRO.MB.CA
PORTFOLIO MGR	DARIN WACHS	451-5817	DWACHS@HYDRO.MB.CA
ENERGY SERVICE	RYAN ALBURY	325-3997	RALBURY@HYDRO.MB.CA
U/I CONSTRUCTION	JEFF BREANEY	871-2003	JBREANEY@HYDRO.MB.CA
OH CONSTRUCTION	BRYAN SANGSTER	488-4801	BSANGSTER@HYDRO.MB.CA
HYDRO GAS			
SHAW			
MTS			
CUSTOMER REPRESENTATIVE	KEVIN HAIDER	471-3133	KHAIDER@WINNIPEG.CA
CONSULTANT REPRESENTATIVE	KEVIN RAE	891-4975	KEVIN.RAE@STANTEC.COM
DISTRICT ENG TECH	TOM HUMBLE	583-1289	THUMBLE@HYDRO.MB.CA

BANNERS AND ASSOCIATED HARDWARE TO BE REMOVED AND RETURNED TO THE CITY OF WINNIPEG 1277 PACIFIC AVENUE WITH AN ITEMIZED LIST OF QUANTITIES




FOR APPROVAL NOT FOR CONSTRUCTION

"DISCLAIMER"
 THE INDICATION OF OTHER PARTIES ON THIS DRAWING ARE FOR TRENCH LOCATION PURPOSES ONLY. REFER TO THE OTHER PARTY'S DRAWINGS FOR DESIGN DETAILS.

THIS IS A PRINT OF A DOCUMENT THAT HAS BEEN ELECTRONICALLY AUTHENTICATED WITH TECHNOLOGY AUTHORIZED BY THE EGM. THE ORIGINAL IS IN ELECTRONIC FORM.

CONTACT "CLICK BEFORE YOU DIG MANITOBA" AT ClickBeforeYouDigMB.com
THREE FULL WORKING DAYS
 PRIOR TO CONSTRUCTION FOR LOCATION OF EXISTING WATER, WASTEWATER, LAND DRAINAGE UTILITIES AND MANITOBA HYDRO UTILITIES

INFORMATION PERTAINING TO THE SIZE, TYPE AND LOCATION OF MANITOBA HYDRO FACILITIES AND INSTALLATIONS IS ILLUSTRATIVE AND SHOULD NOT BE RELIED ON FOR THE PURPOSES OF ANY ACTIVITY BEING CONDUCTED AT OR NEAR THE IDENTIFIED HYDRO INSTALLATIONS. ALL LOCATIONS AND EQUIPMENT MUST BE VERIFIED BY APPROPRIATE

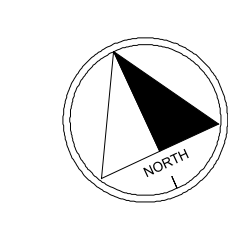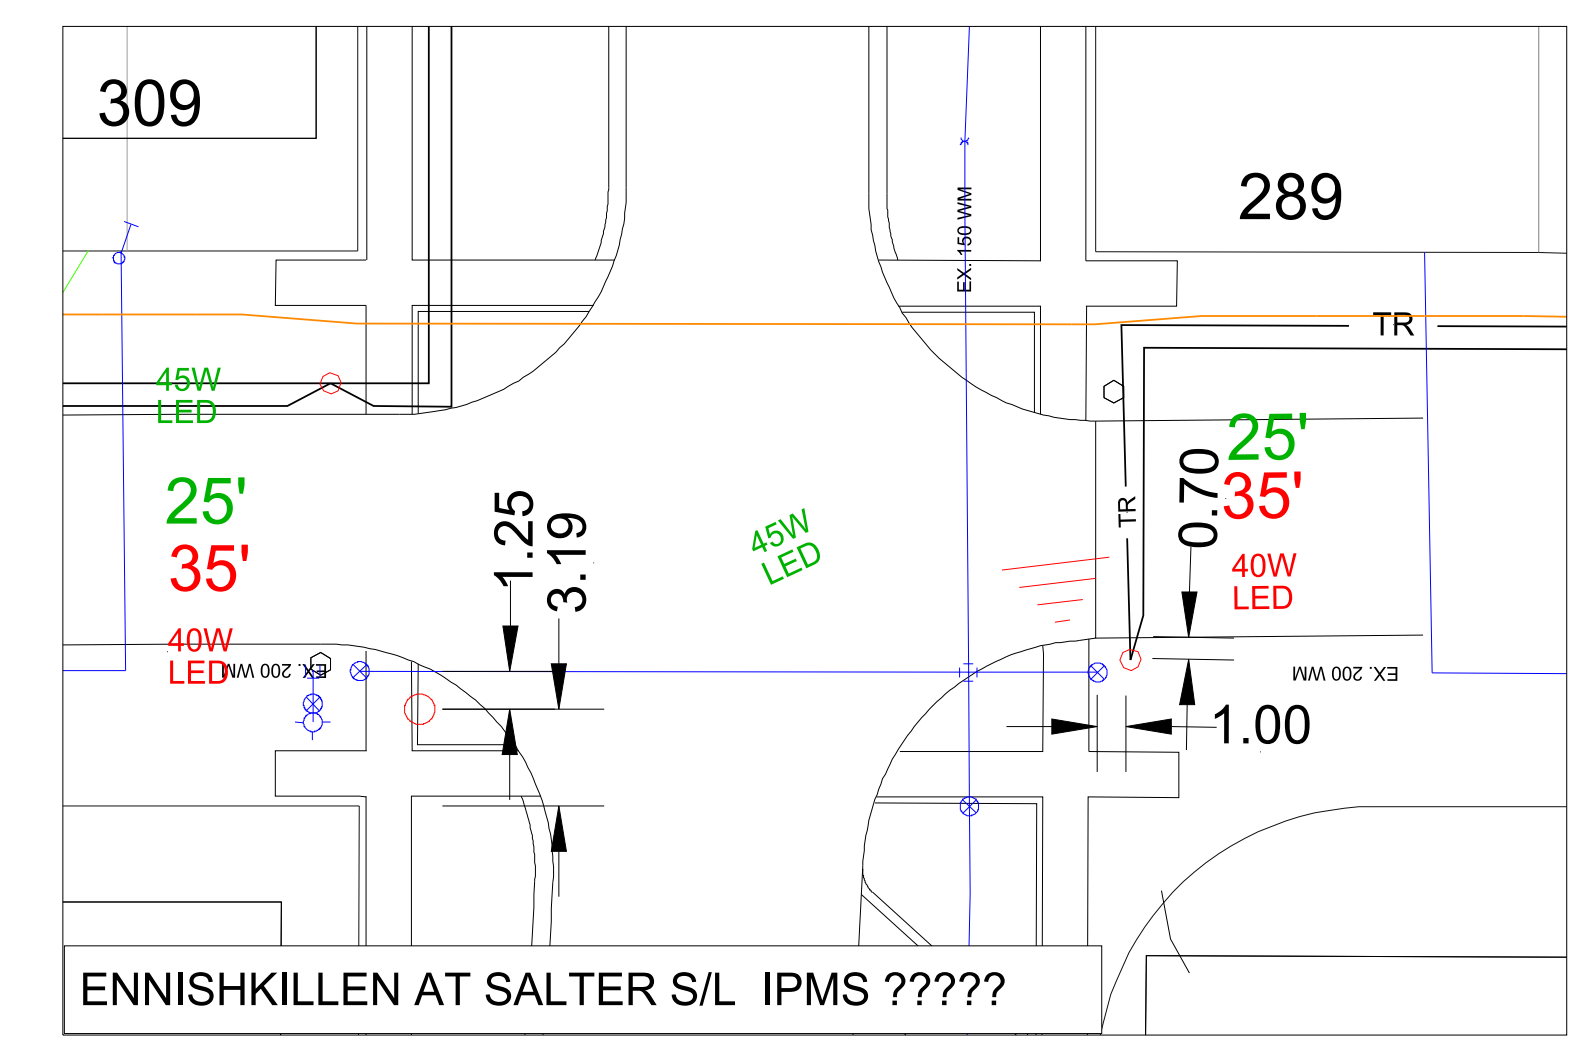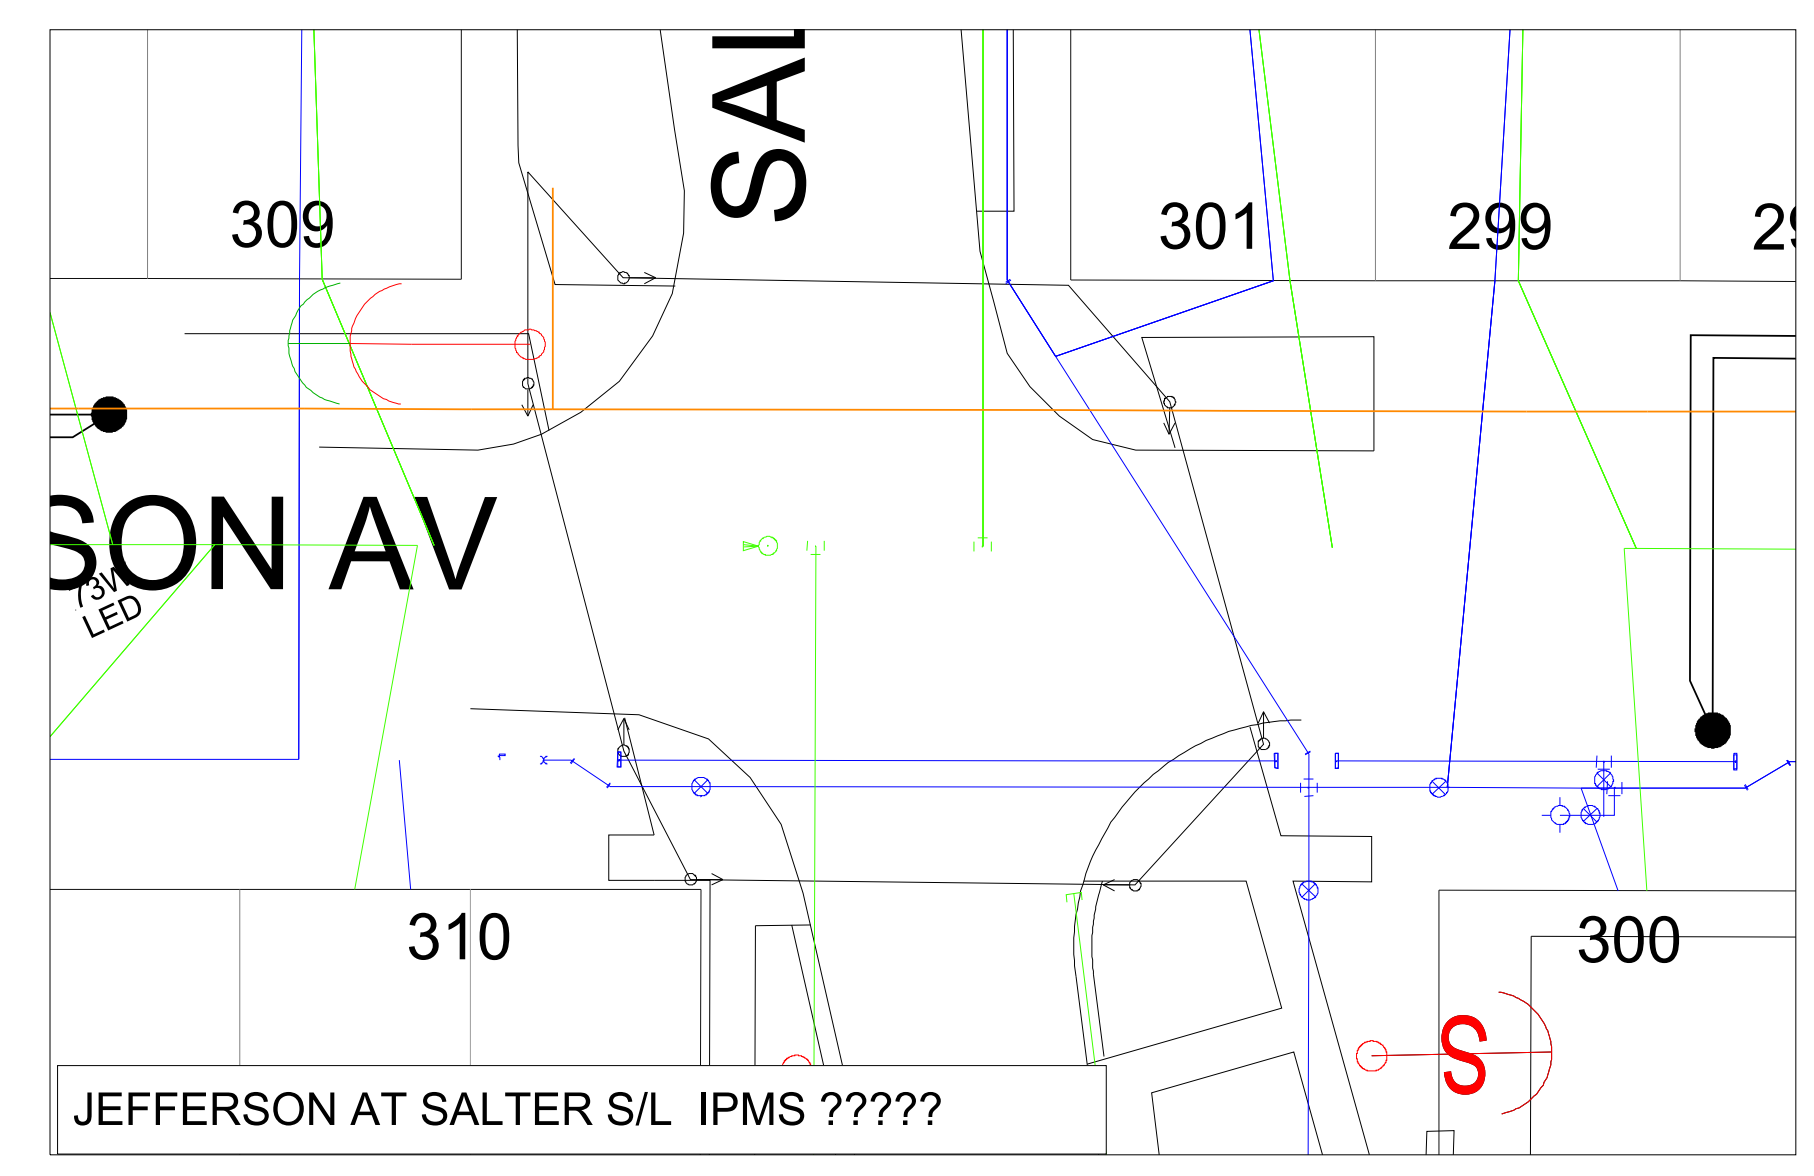

DATE	REVISIONS	BY	CHKD.	APP.

AREA NUMBER	MANITOBA HYDRO DISTRIBUTION ENGINEERING
1527	WO# P:38033 NETWORK # 4307791
STATION NUMBER	CSC: CITY CENTRE
1078	CUSTOMER SERVICE PROJECT
FEEDEER NUMBER	COW SALTER ST (JEFFERSON TO INKSTER)
BWS12-03	CITY OF WINNIPEG SALTER RECONSTRUCTION
CHECK	REQUIRING STREET LIGHTING REPLACEMENT
SCALE	1:500
DATE	2023 02 23

VIEW 3 ON SHEET 3

VIEW 2 ON SHEET 2

