



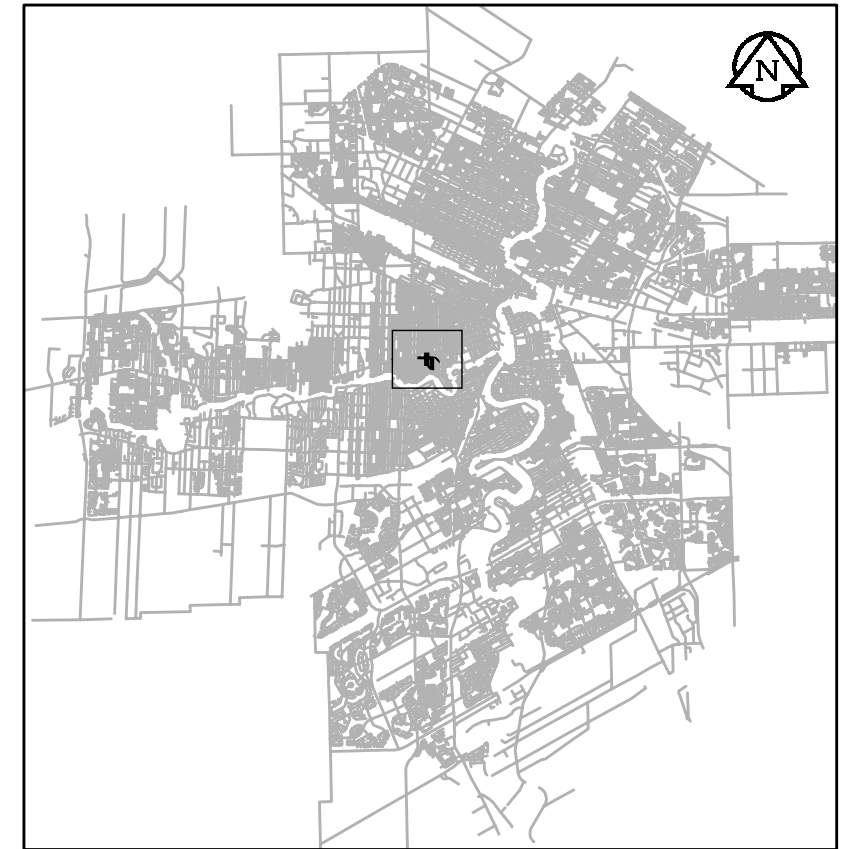

THE CITY OF WINNIPEG

WATER AND WASTE DEPARTMENT

2023 SEWER RENEWALS
BY CIPP LINING
CONTRACT No. 6
TENDER No. 600-2023

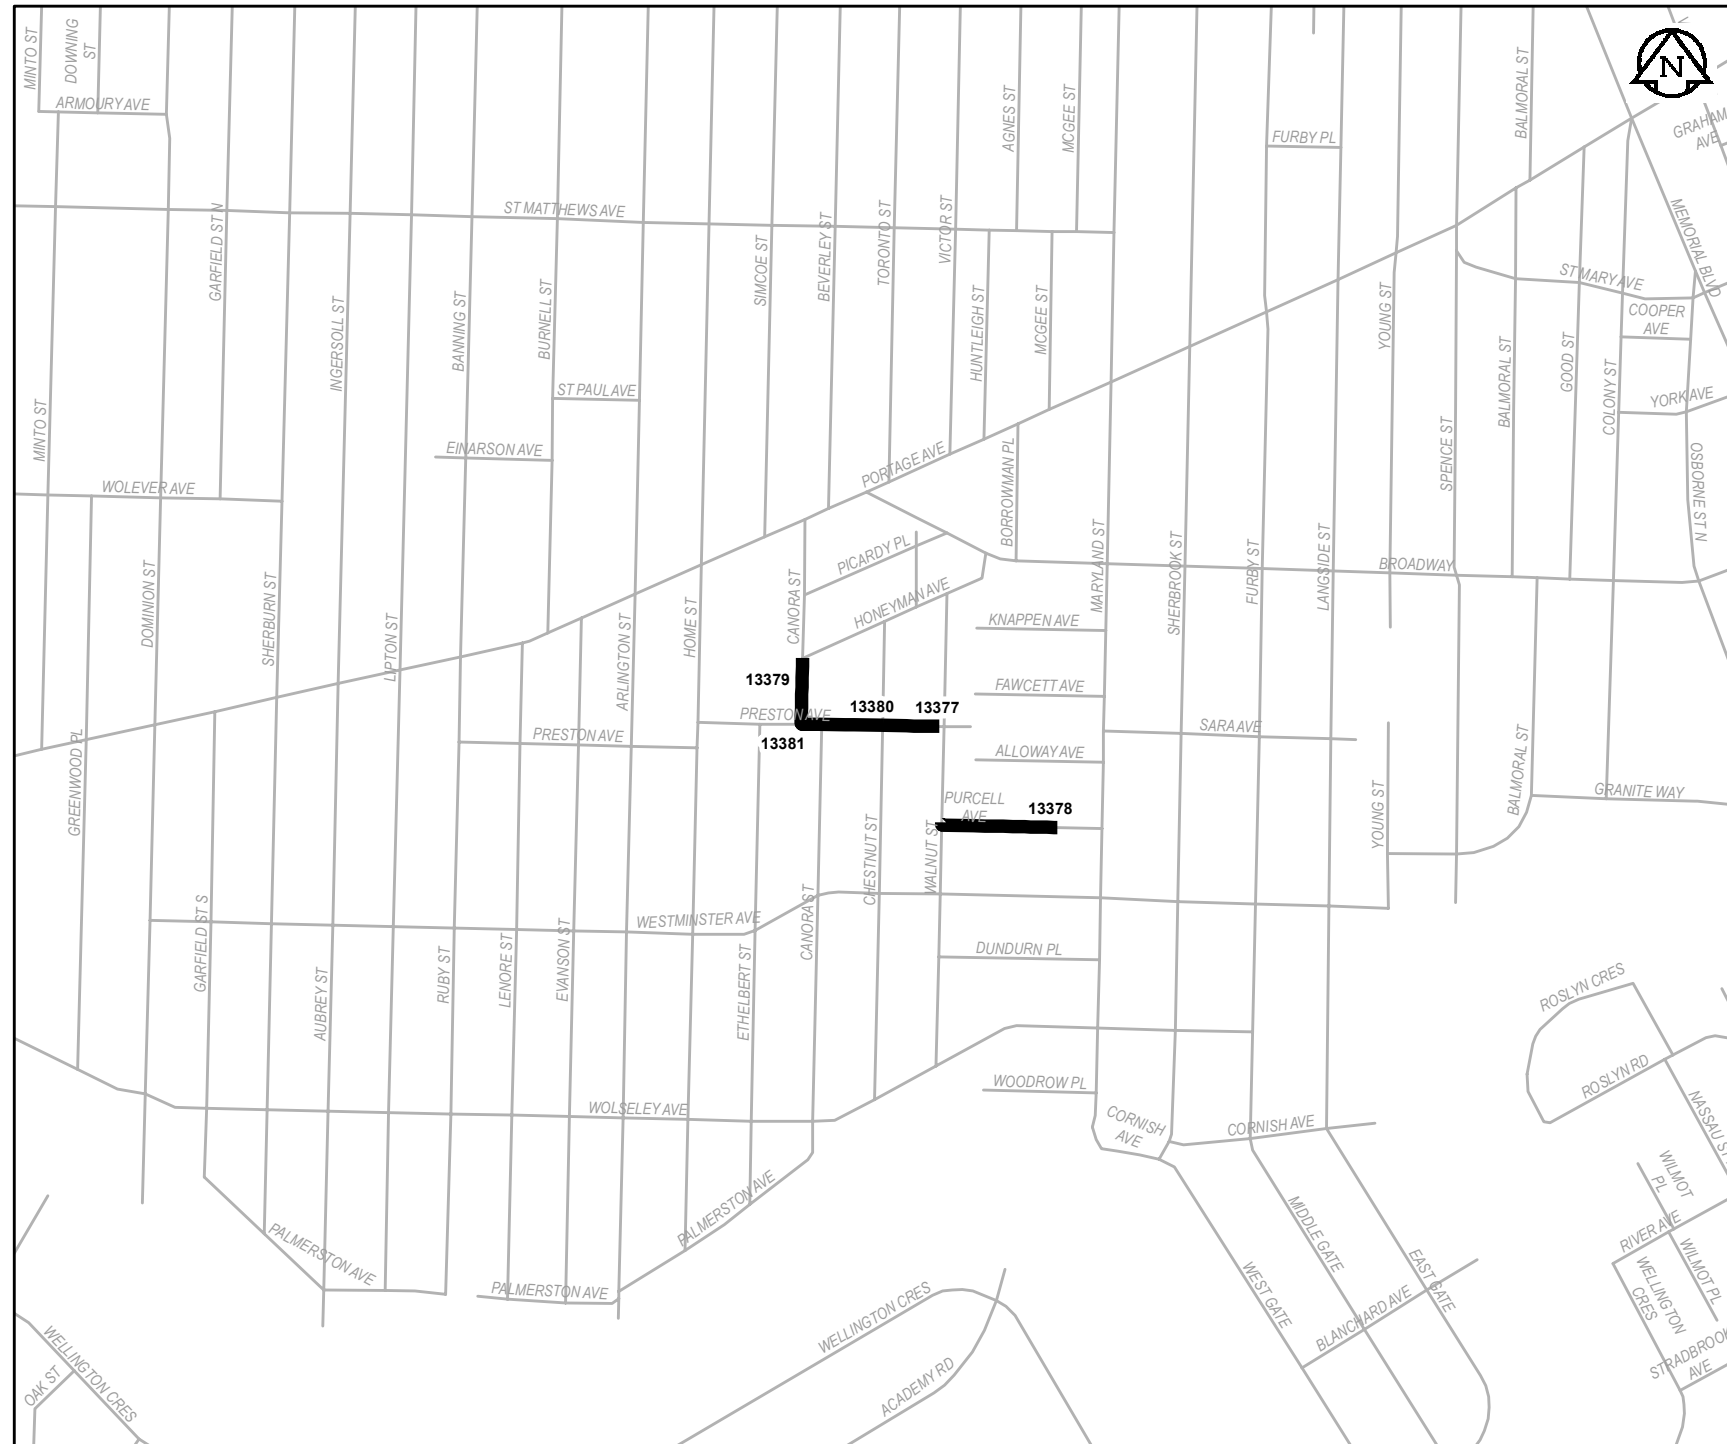

AECOM

SHEET 1 OF 8
CITY DRAWING NUMBER: 13376