




THE CITY OF WINNIPEG

WATER AND WASTE DEPARTMENT SOLID WASTE DIVISION

2023 BRRMF LANDSCAPING AND TREE PLANTING PROJECT

CONTRACT NO:
TENDER: 602-2023

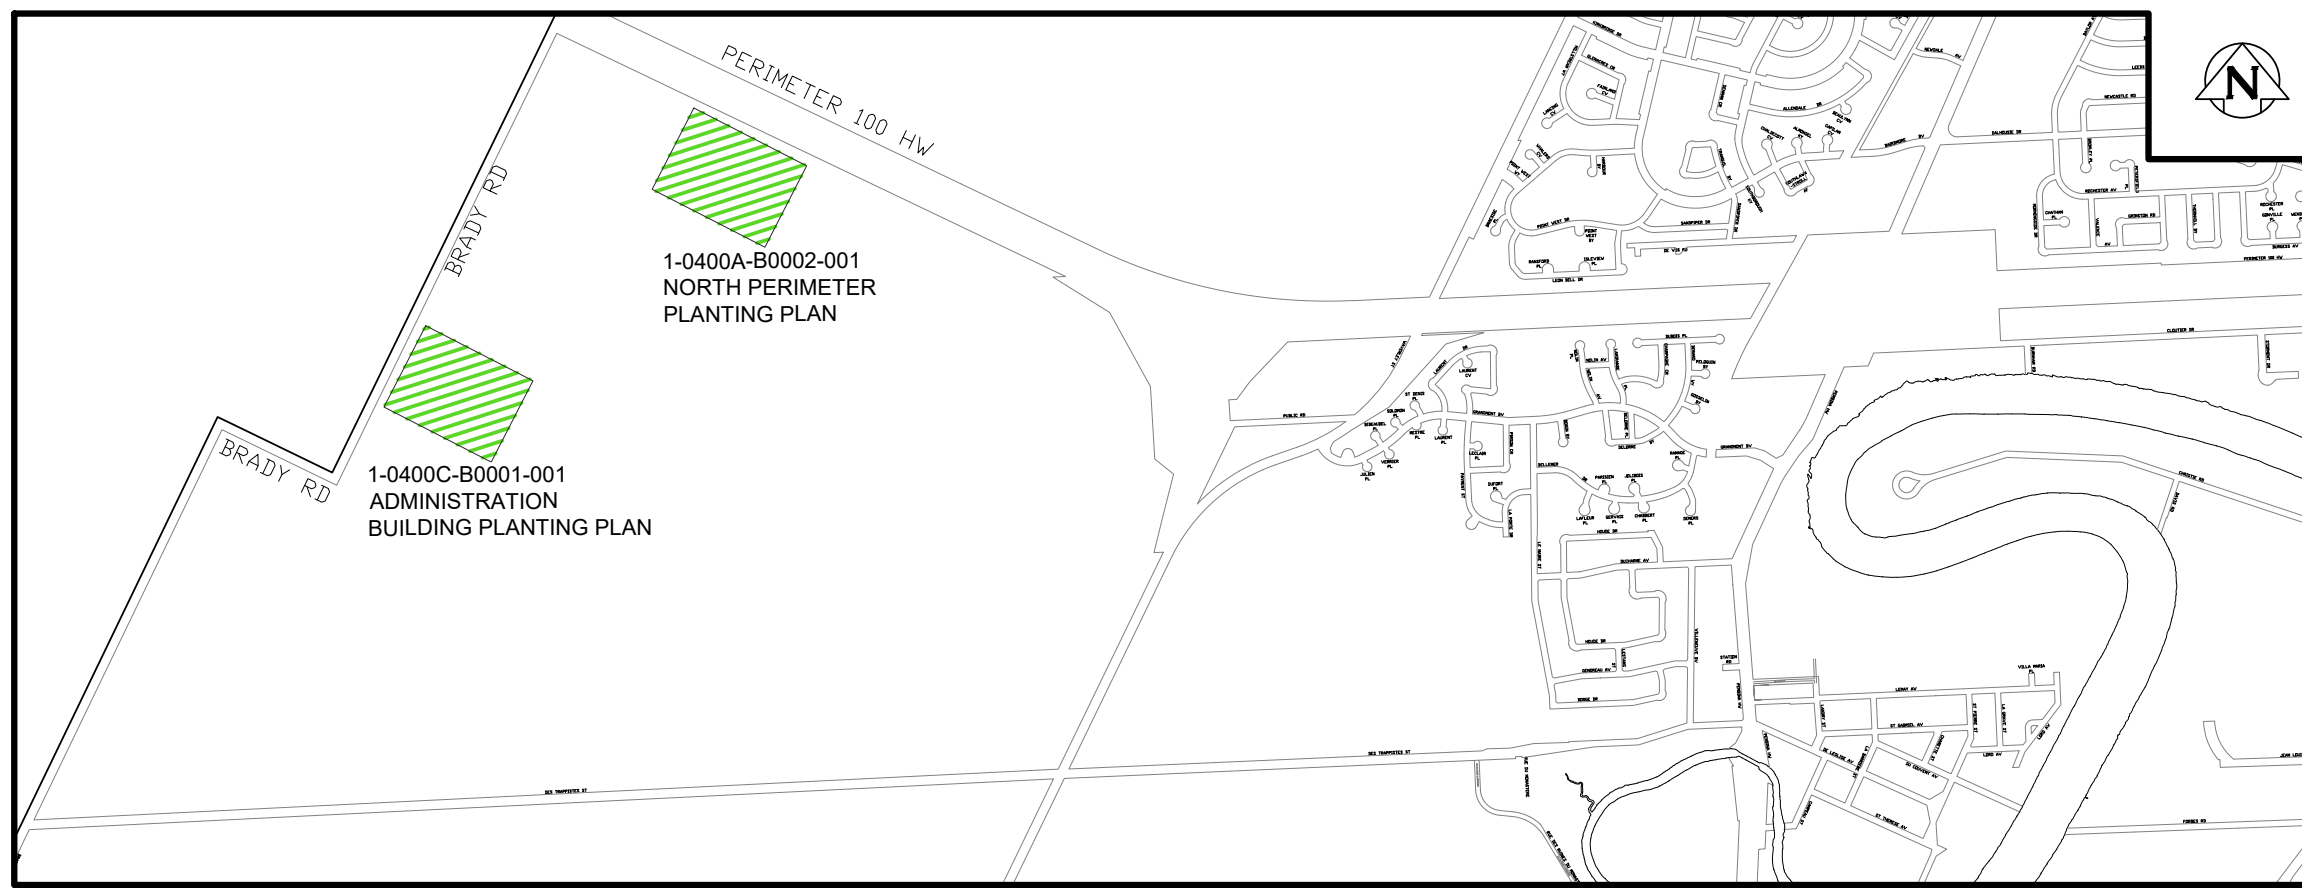

KEY MAP

SCATLIFF + MILLER + MURRAY
visionary urban design + landscapes

SHEET 1	OF 5
CITY DRAWING NUMBER	
1-0400A-B0001-001	