


**ROOF PLAN KEYNOTES**

- ① ROOF DRAIN
- ② VENT PIPE
- ③ VENTILATOR
- ④ CHIMNEY
- ⑤ A/C UNIT
- ⑥ ANTENNA CONDUIT

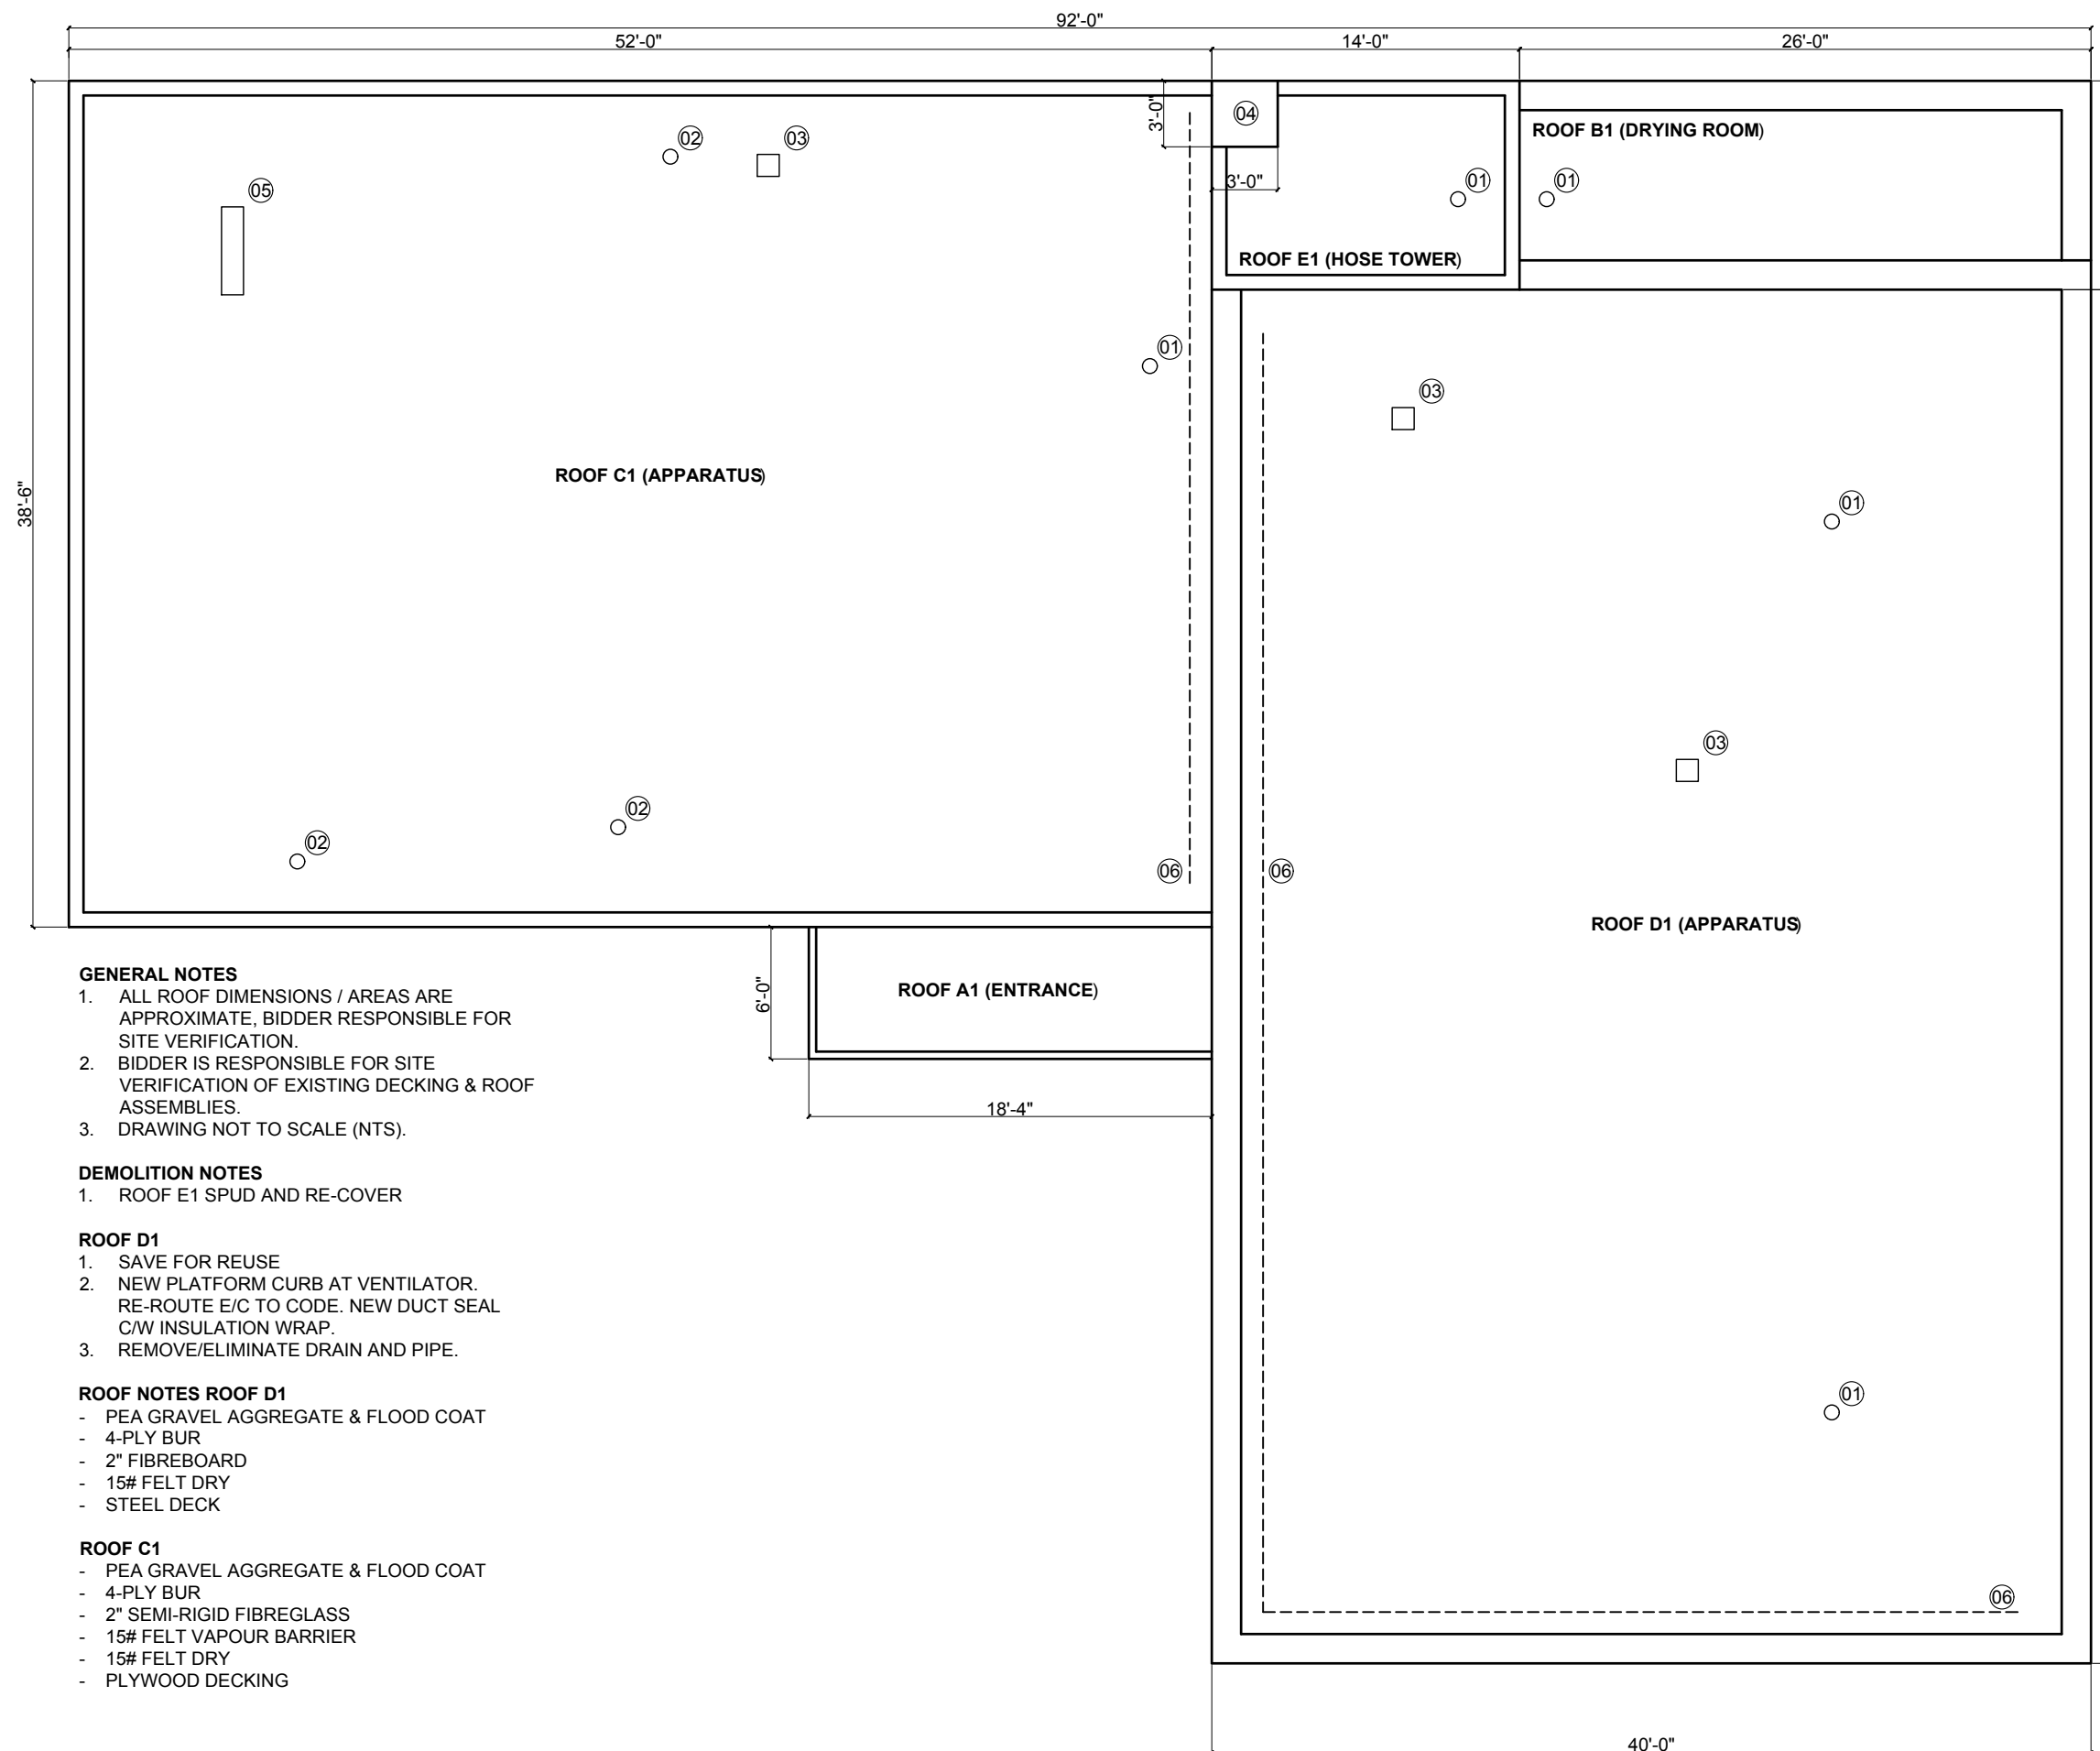

**GENERAL NOTES**

1. ALL ROOF DIMENSIONS / AREAS ARE APPROXIMATE, BIDDER RESPONSIBLE FOR SITE VERIFICATION.
2. BIDDER IS RESPONSIBLE FOR SITE VERIFICATION OF EXISTING DECKING & ROOF ASSEMBLIES.
3. DRAWING NOT TO SCALE (NTS).

**DEMOLITION NOTES**

1. ROOF E1 SPUD AND RE-COVER

**ROOF D1**

1. SAVE FOR REUSE
2. NEW PLATFORM CURB AT VENTILATOR. RE-ROUTE E/C TO CODE. NEW DUCT SEAL C/W INSULATION WRAP.
3. REMOVE/ELIMINATE DRAIN AND PIPE.

**ROOF NOTES ROOF D1**

- PEA GRAVEL AGGREGATE & FLOOD COAT
- 4-PLY BUR
- 2" FIBREBOARD
- 15# FELT DRY
- STEEL DECK

**ROOF C1**

- PEA GRAVEL AGGREGATE & FLOOD COAT
- 4-PLY BUR
- 2" SEMI-RIGID FIBREGLASS
- 15# FELT VAPOUR BARRIER
- 15# FELT DRY
- PLYWOOD DECKING

#633-2023 ROOF REPLACEMENT  
WFPS STATION 10

**Project Address** 1501 Church Ave., WPG, MB

JDB CONSULTING INC.  
ST. PIERRE-JOLYS, MB  
www.buildingenvelope.biz  
1-204-371-0996

**Drawing**  
**OVERALL ROOF PLAN**

