




ADMINISTRATION BUILDING - BASEMENT – 6,850 sq. ft

Cleaning: Mon thru Fri
17:00 to 6:00

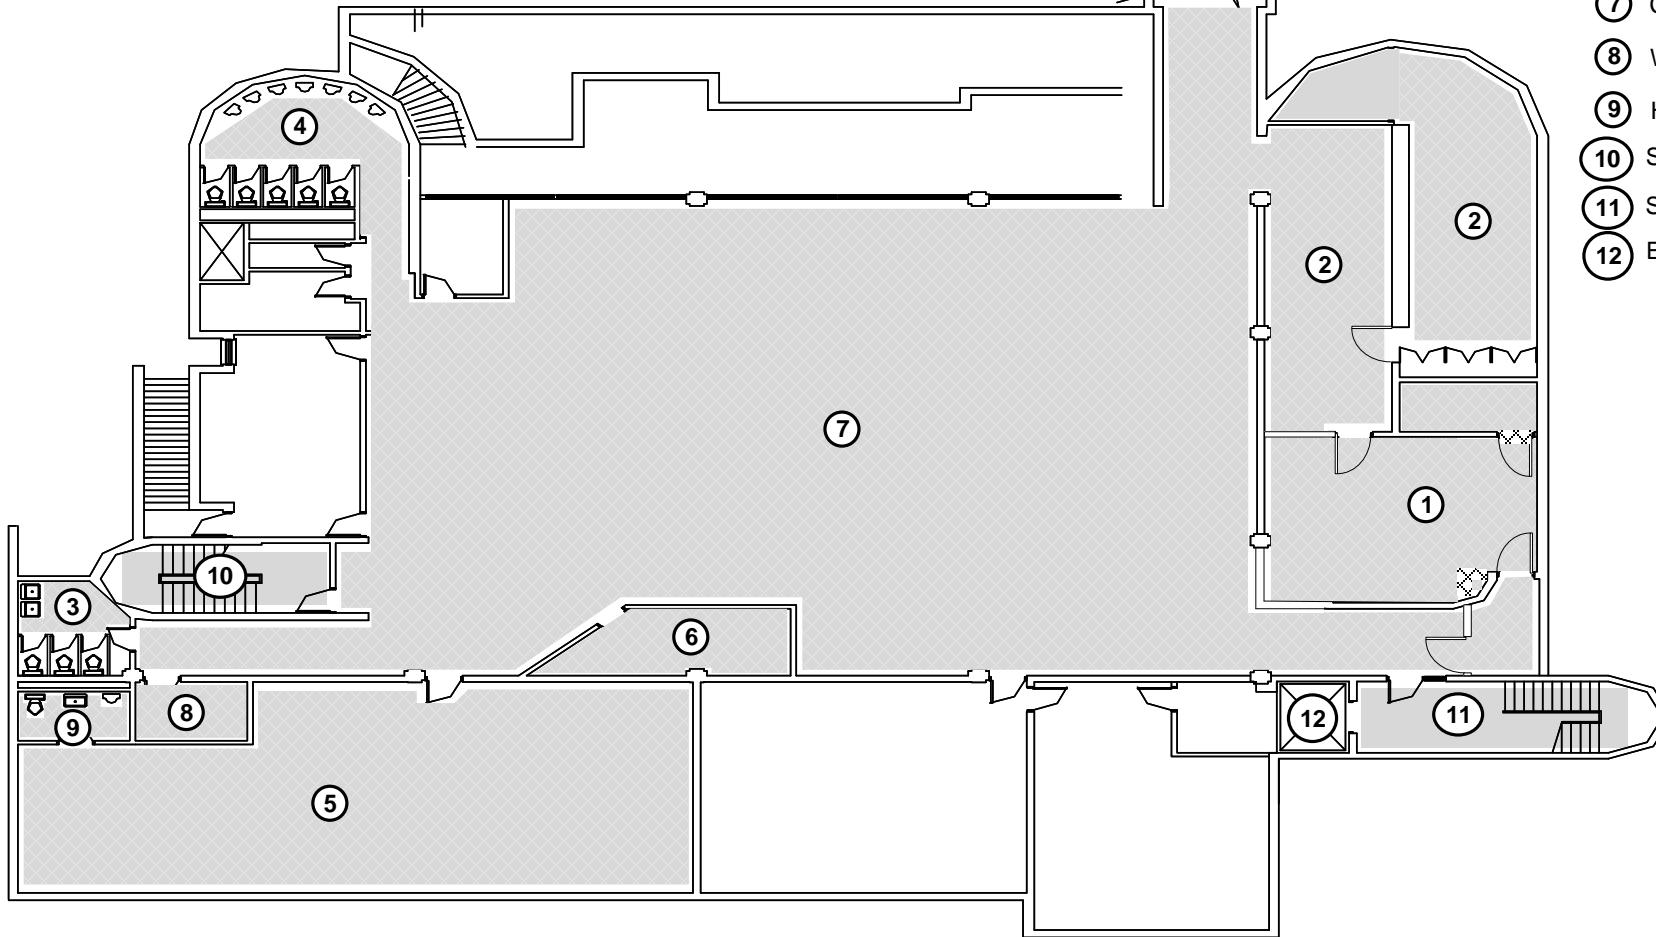

- ① Timekeepers office
- ② Dispatch offices
- ③ Women's washroom
- ④ Men's washroom
- ⑤ Sign up room
- ⑥ Rest room
- ⑦ Canteen – open area
- ⑧ Women's shower
- ⑨ Handicap washroom
- ⑩ Stairway – West side
- ⑪ Stairway – East side
- ⑫ Elevator

**WINNIPEG TRANSIT
DEPARTMENT**
421 Osborne Street
Winnipeg MB R3L 2A2
Tel: 986-5812

PROJECT
**PROVISION OF BUILDING
CLEANING SERVICES AT
WINNIPEG TRANSIT
DEPARTMENT, 421
OSBORNE STREET**

SHEET TITLE
**WINNIPEG TRANSIT
ADMINISTRATION
BUILDING. BASEMENT**

DRAWN BY CHECKED BY APPR. BY

eFILE PROJECT No
70- 70-2023
2023_Drawing_A1
a-R0.vsd

DATE SCALE
2/24/2023 NTS

SHEET No
A1a-R0