



Expansion Garage - 1,340 sq. ft


**Cleaning: Mon thru Fri
17:00 to 6:00**

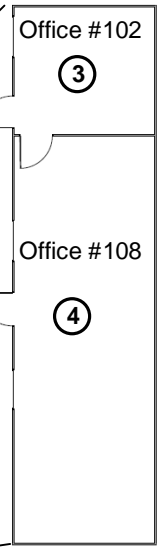


- ① Weld Shop I/C Office #109
- ② Welding Shop Supvsr Office # 108
- ③ Body Shop Spvsr Office #102
- ④ Body Shop Main Office #108
- ⑤ UTR # 107
- ⑥ Men's Washroom #106
- ⑦ Women's Locker Room # 105

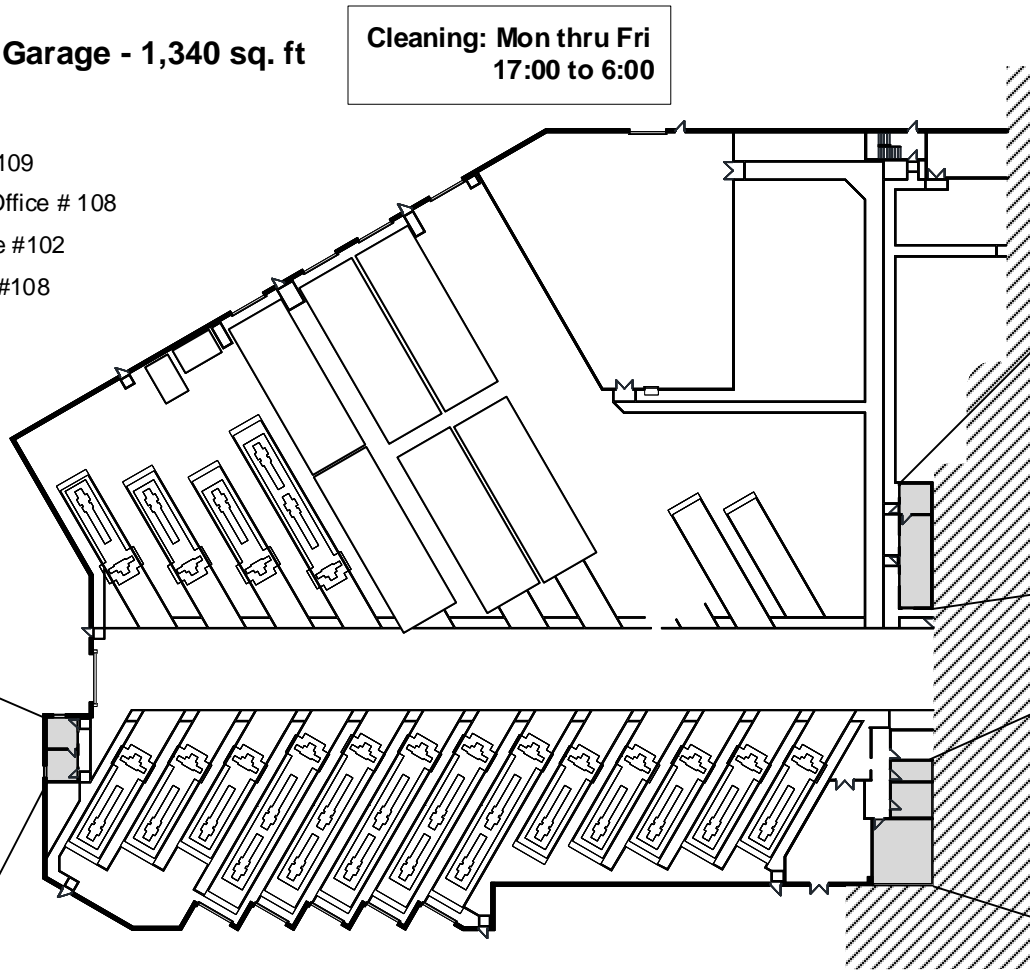

**Body Shop Offices
660 sq. ft.**

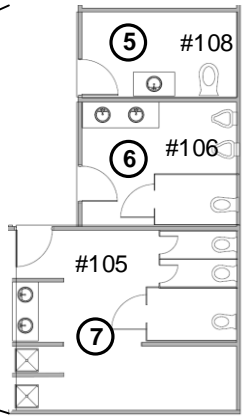

**Expansion
Area
Washrooms
680 sq. ft.**

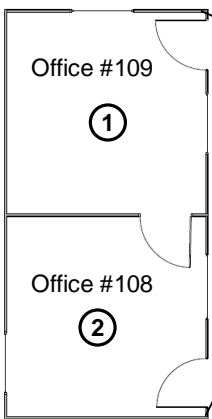

**Welding Shop Offices
210 sq. ft.**

CITY OF WINNIPEG TRANSIT DEPARTMENT BUILDING SERVICES DIVISION 421 OSBORNE STREET WINNIPEG, MB. R3L 2A2 Tel 204 986-5812		PROJECT PROVISION OF BUILDING CLEANING SERVICES AT WINNIPEG TRANSIT DEPARTMENT, 421 OSBORNE		SHEET TITLE WINNIPEG TRANSIT EXPANSION GARAGE	
DRAWN BY	CHECKED BY	APPROVED BY	DATE 2/24/2023	SCALE NTS	SHEET NO. A3-R0
			eFILE 70- 2023_Drawing_A 3-R0.vsd	PROJECT NO. 70-2023	