
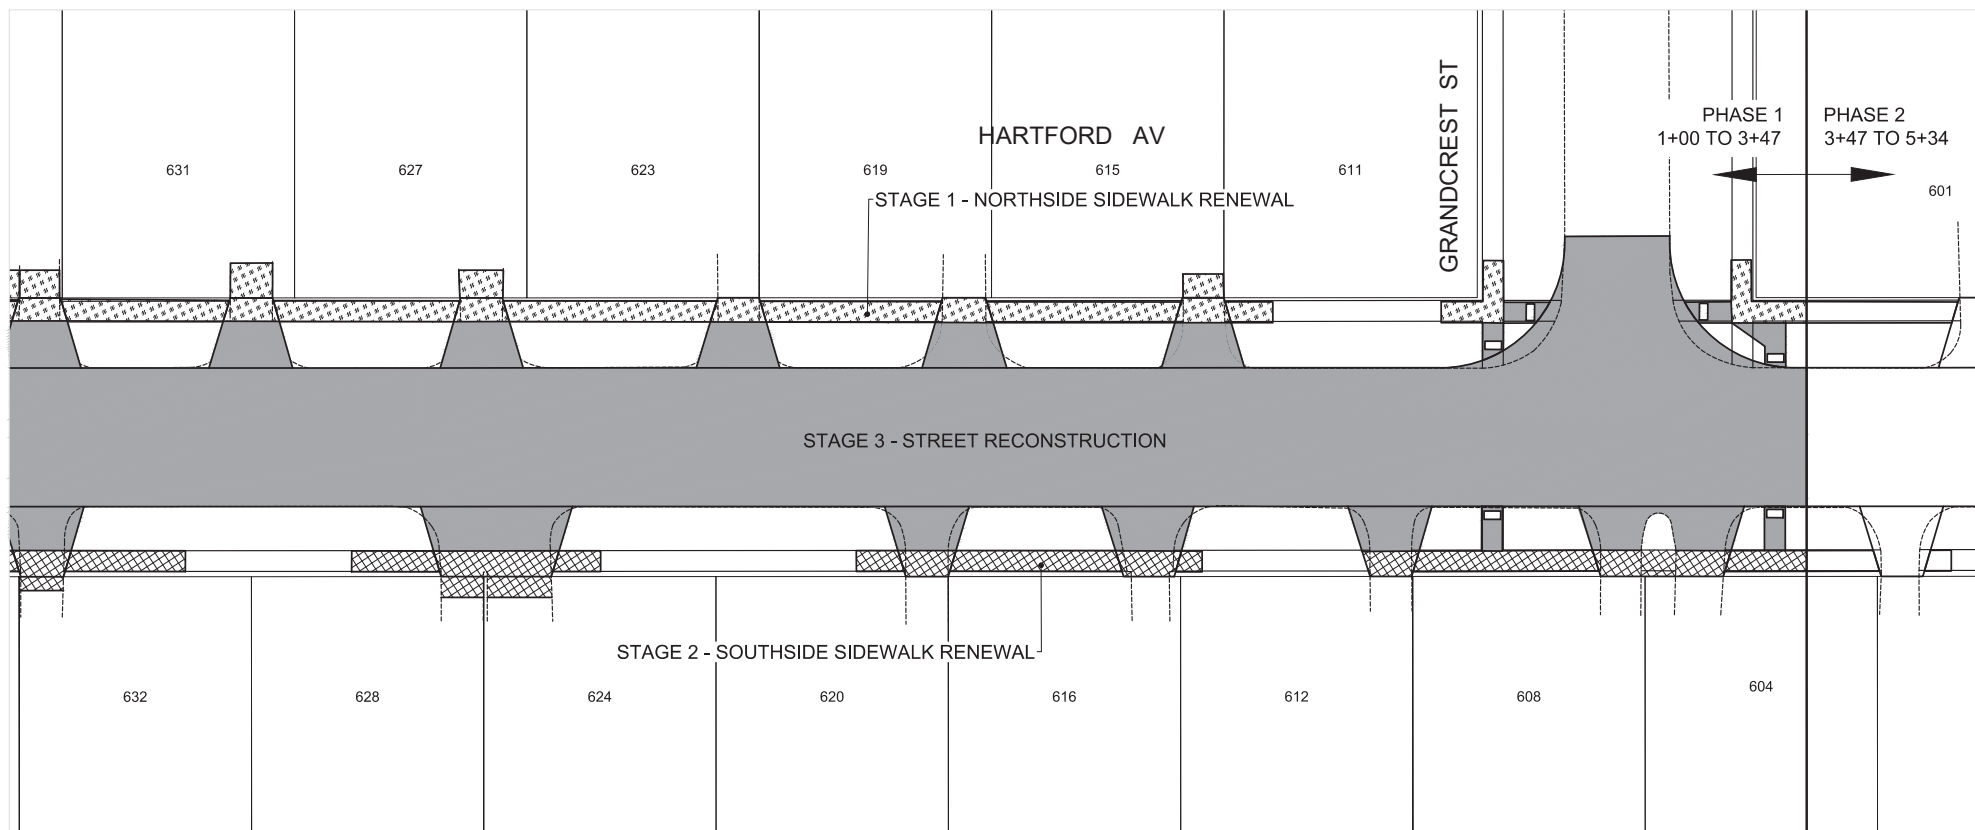


PHASE 1

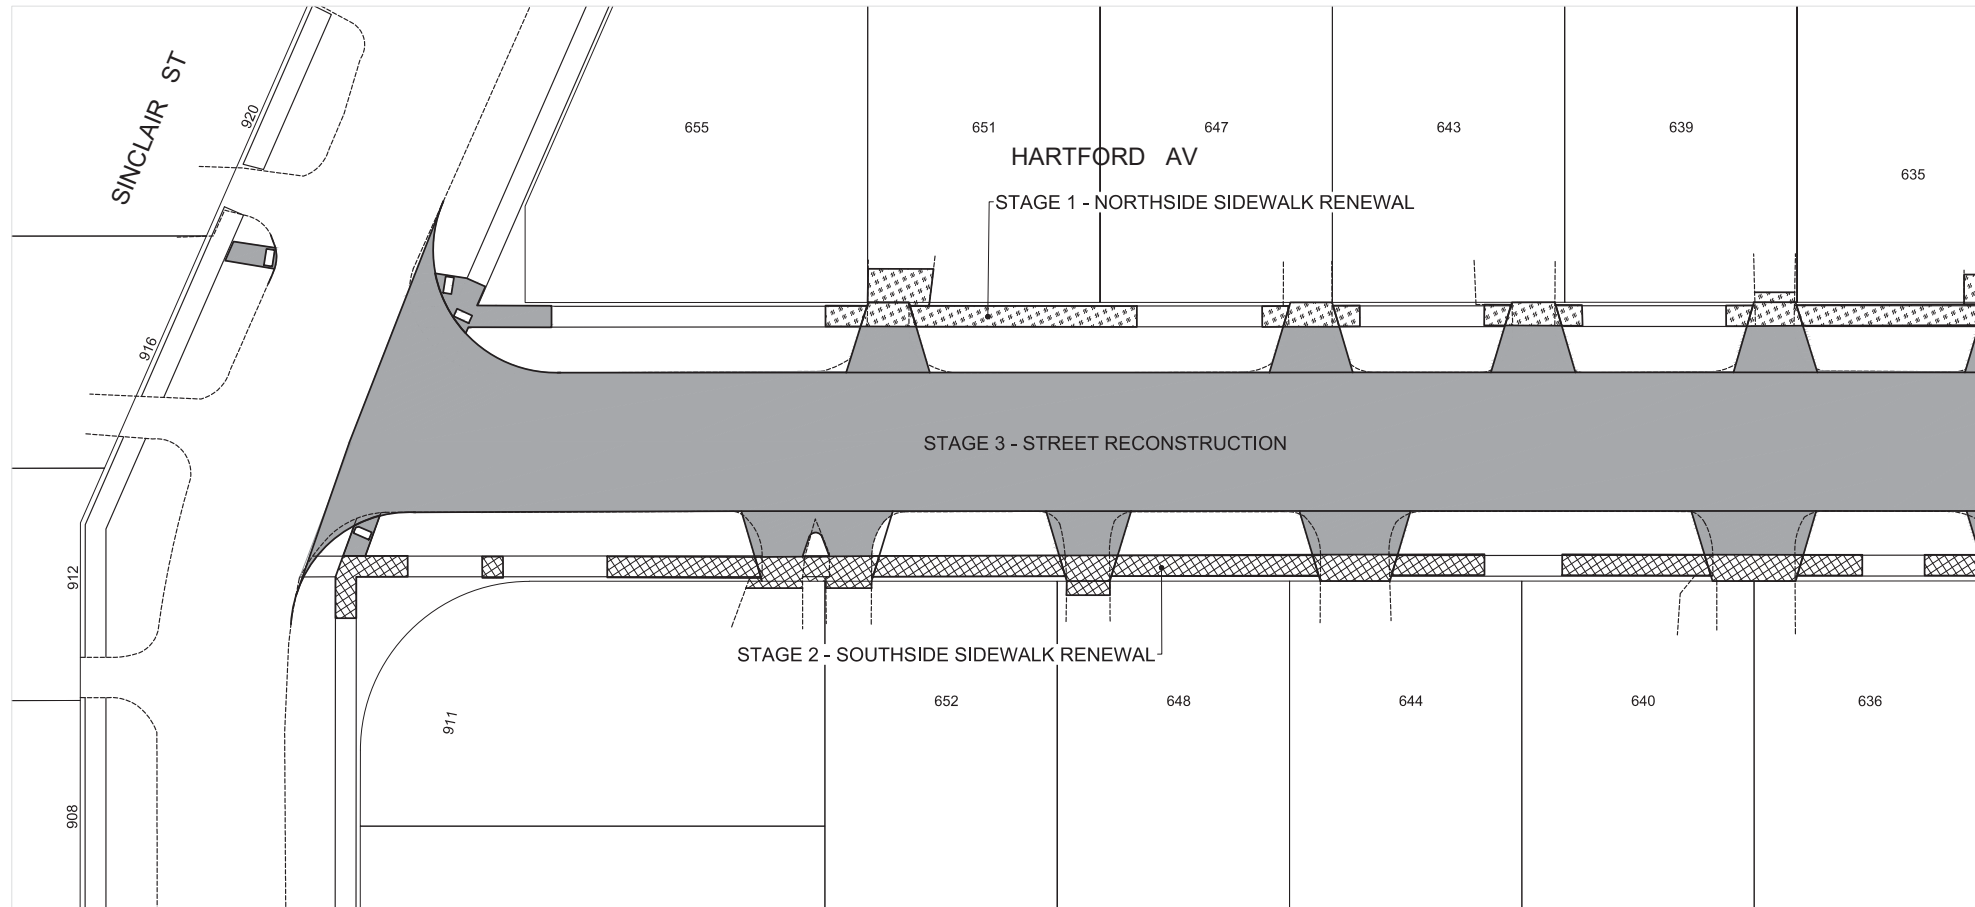



STAGING LEGEND

- STAGE 1
- STAGE 2
- STAGE 3

| | |
|---|-------------------|
| FOR INFORMATION ONLY | TENDER NO. 9-2023 |
| THE CITY OF WINNIPEG PUBLIC WORKS DEPARTMENT | |
| HARTFORD AVENUE PHASING DRAWINGS FROM SINCLAIR STREET TO GRANDCREST STREET | |
| PHASE 1 | SHEET 1 OF 2 |
| 1 | |

ENGINEERING DIVISION
TECHNOLOGY SERVICES BRANCH
106 - 1155 PACIFIC AVE

PHASE 2

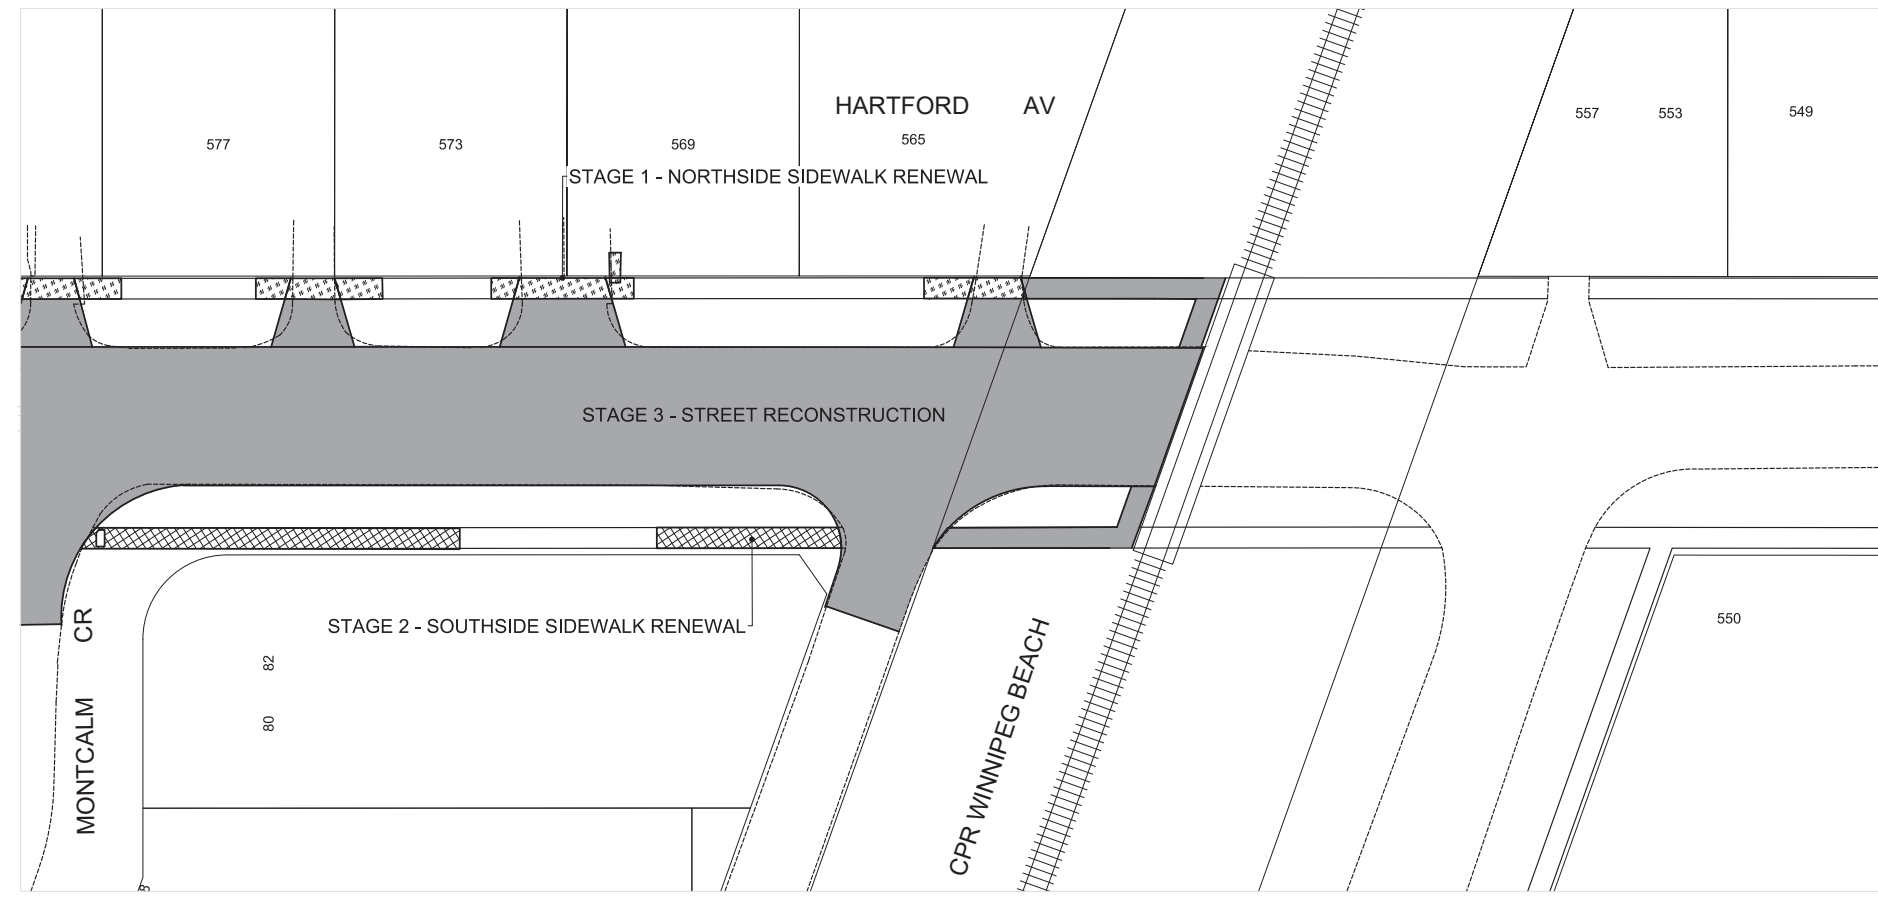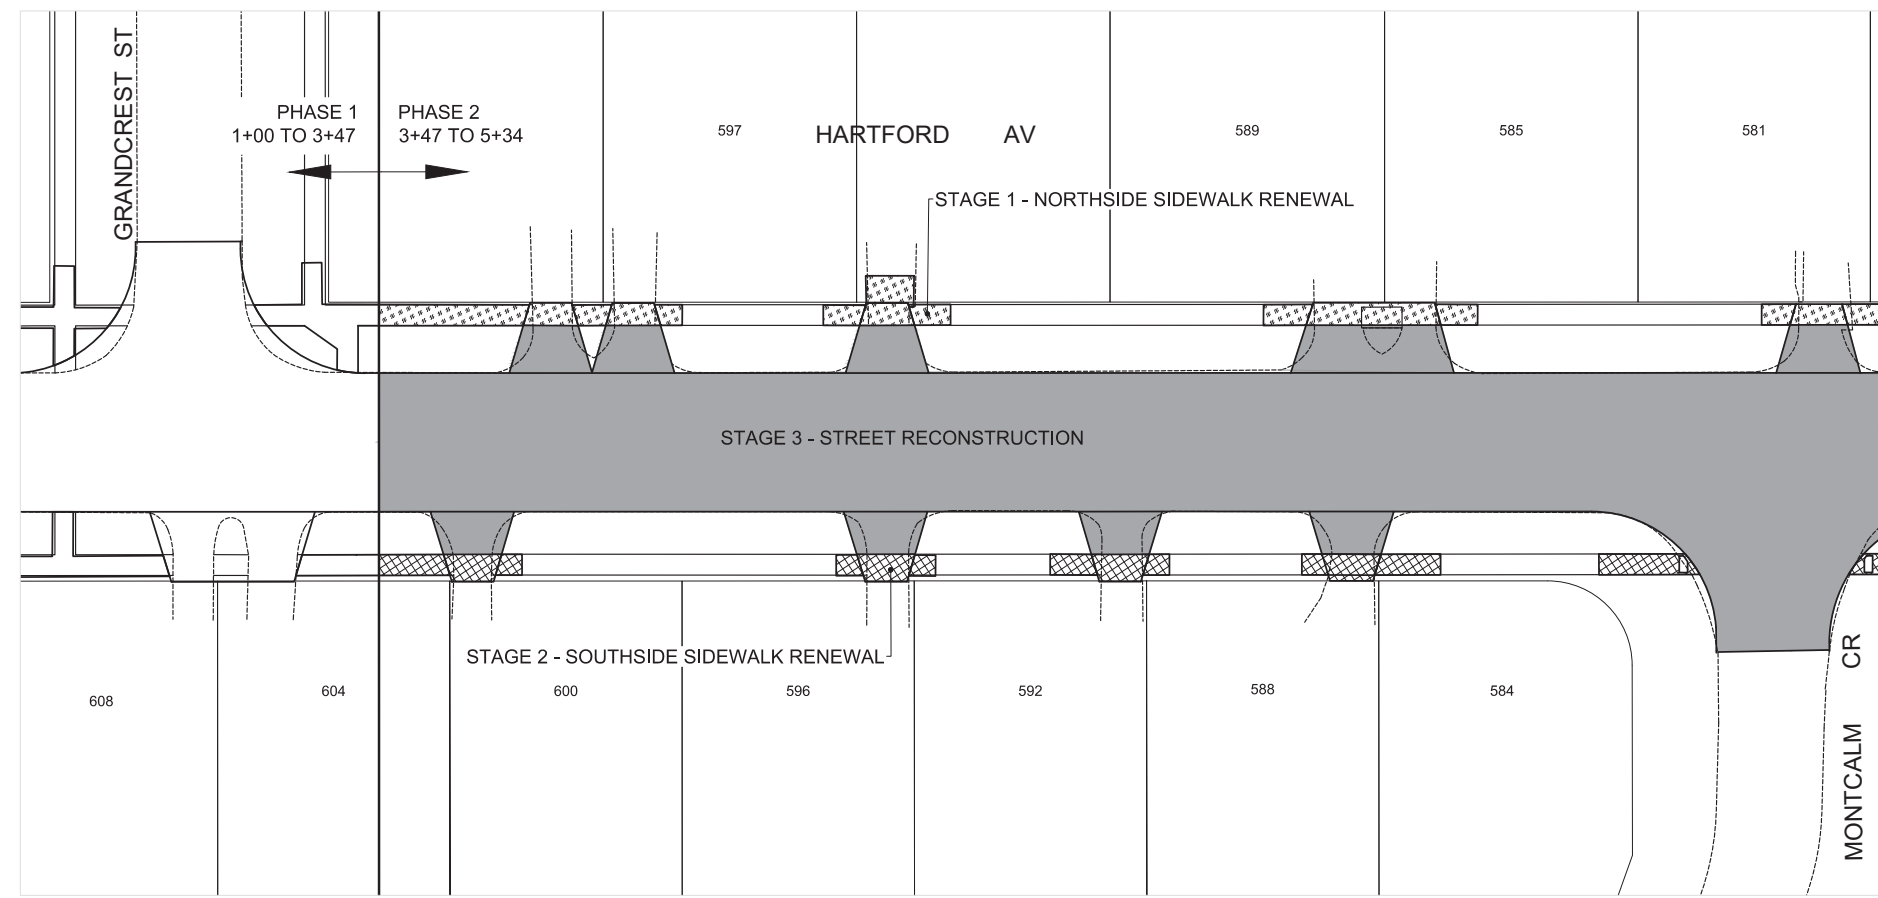

STAGING LEGEND

- STAGE 1
- STAGE 2
- STAGE 3

| | |
|--|-------------------|
| FOR INFORMATION ONLY | TENDER NO. 9-2023 |
| THE CITY OF WINNIPEG PUBLIC WORKS DEPARTMENT | |
| HARTFORD AVENUE PHASING DRAWINGS FROM GRANDCREST STREET TO CPR R.O.W. | |
| PHASE 2 | SHEET 2 OF 2 |
| 2 | |

ENGINEERING DIVISION
TECHNOLOGY SERVICES BRANCH
106 - 1155 PACIFIC AVE