






THE CITY OF WINNIPEG

WATER AND WASTE DEPARTMENT


ENGINEERING DIVISION

McPHILLIPS AND WILKES SOUTH RESERVOIR ACCESS BUILDING ROOF REPLACEMENTS

TENDER : 921-2023

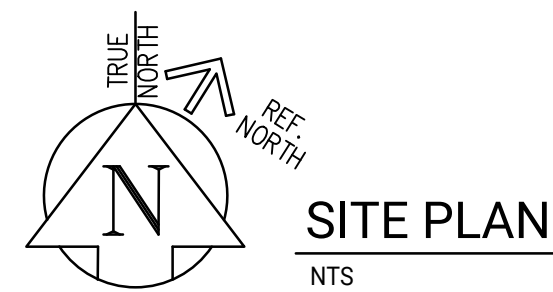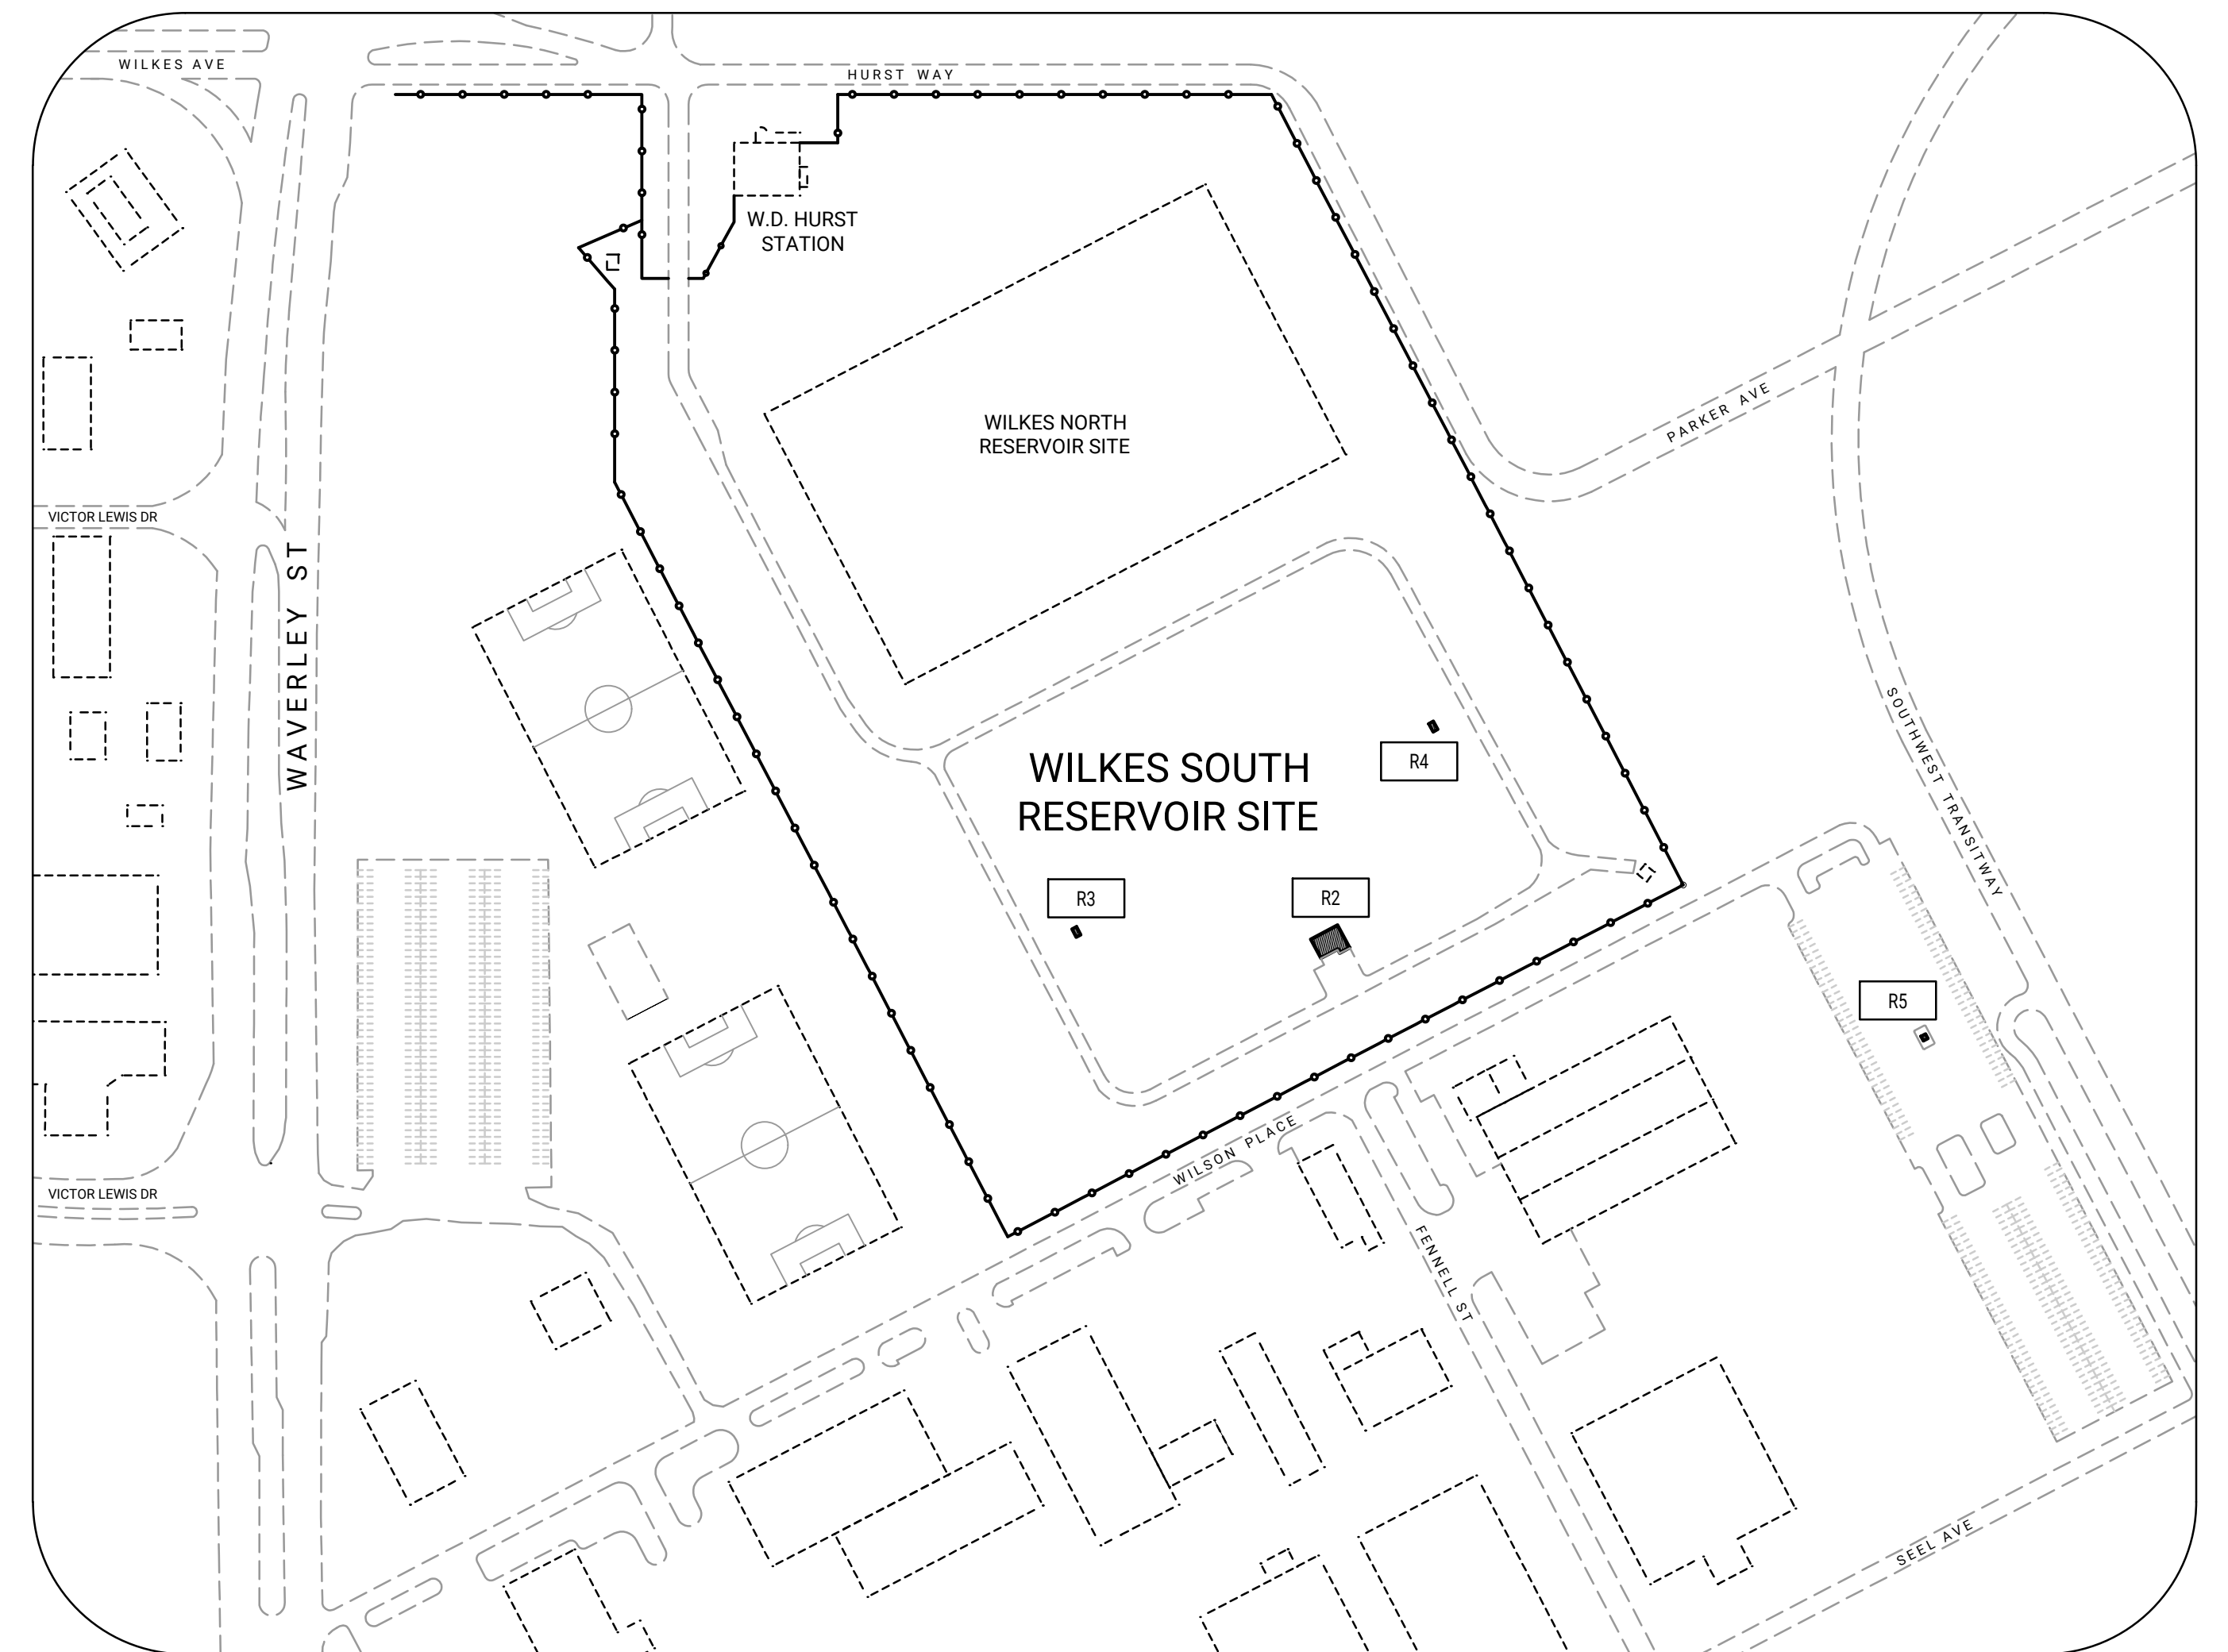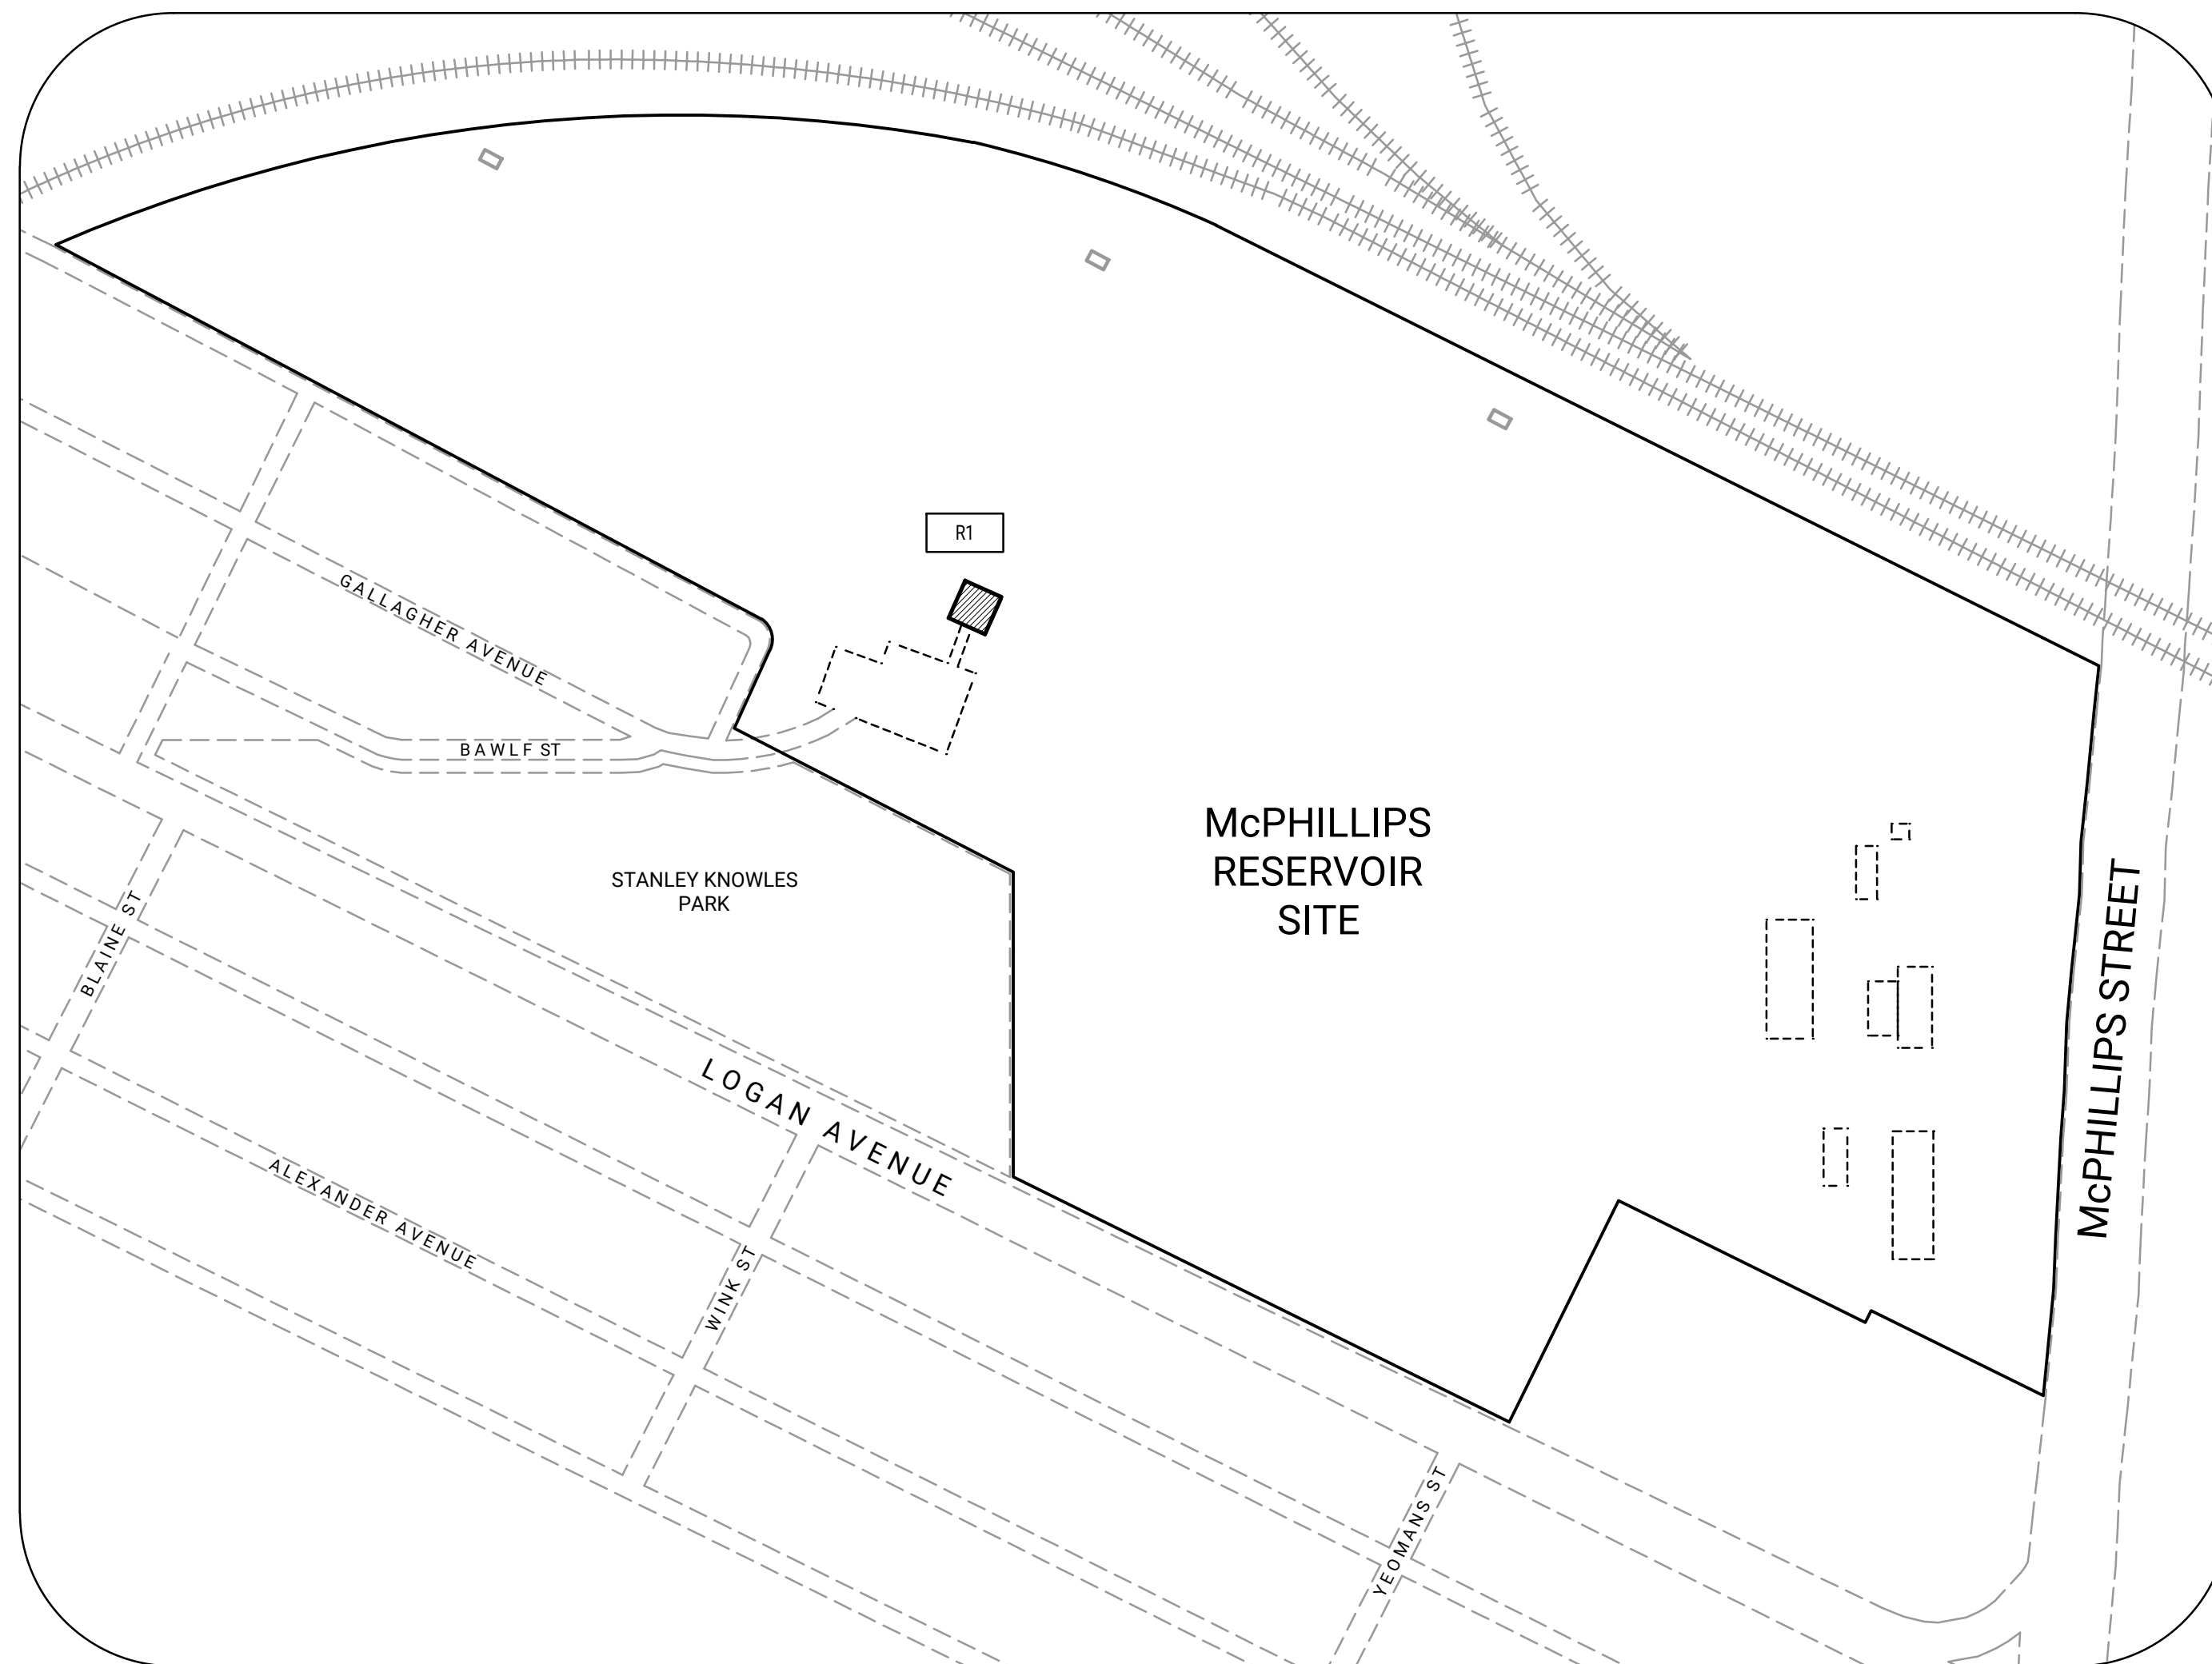

R1 MCPHILLIPS RESERVOIR VALVE HOUSE
(MCPHILLIPS RESERVOIR ACCESS BUILDING)

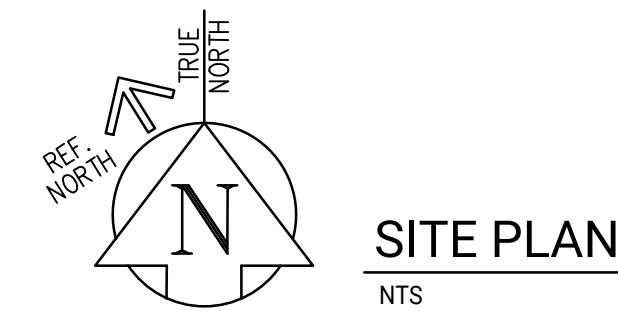

- R2 WILKES SOUTH RESERVOIR ACCESS BUILDING
- R3 EMERGENCY ESCAPE HATCH/VENT WEST
- R4 EMERGENCY ESCAPE HATCH/VENT EAST
- R5 ORIFICE METERING CHAMBER SUPERSTRUCTURE