
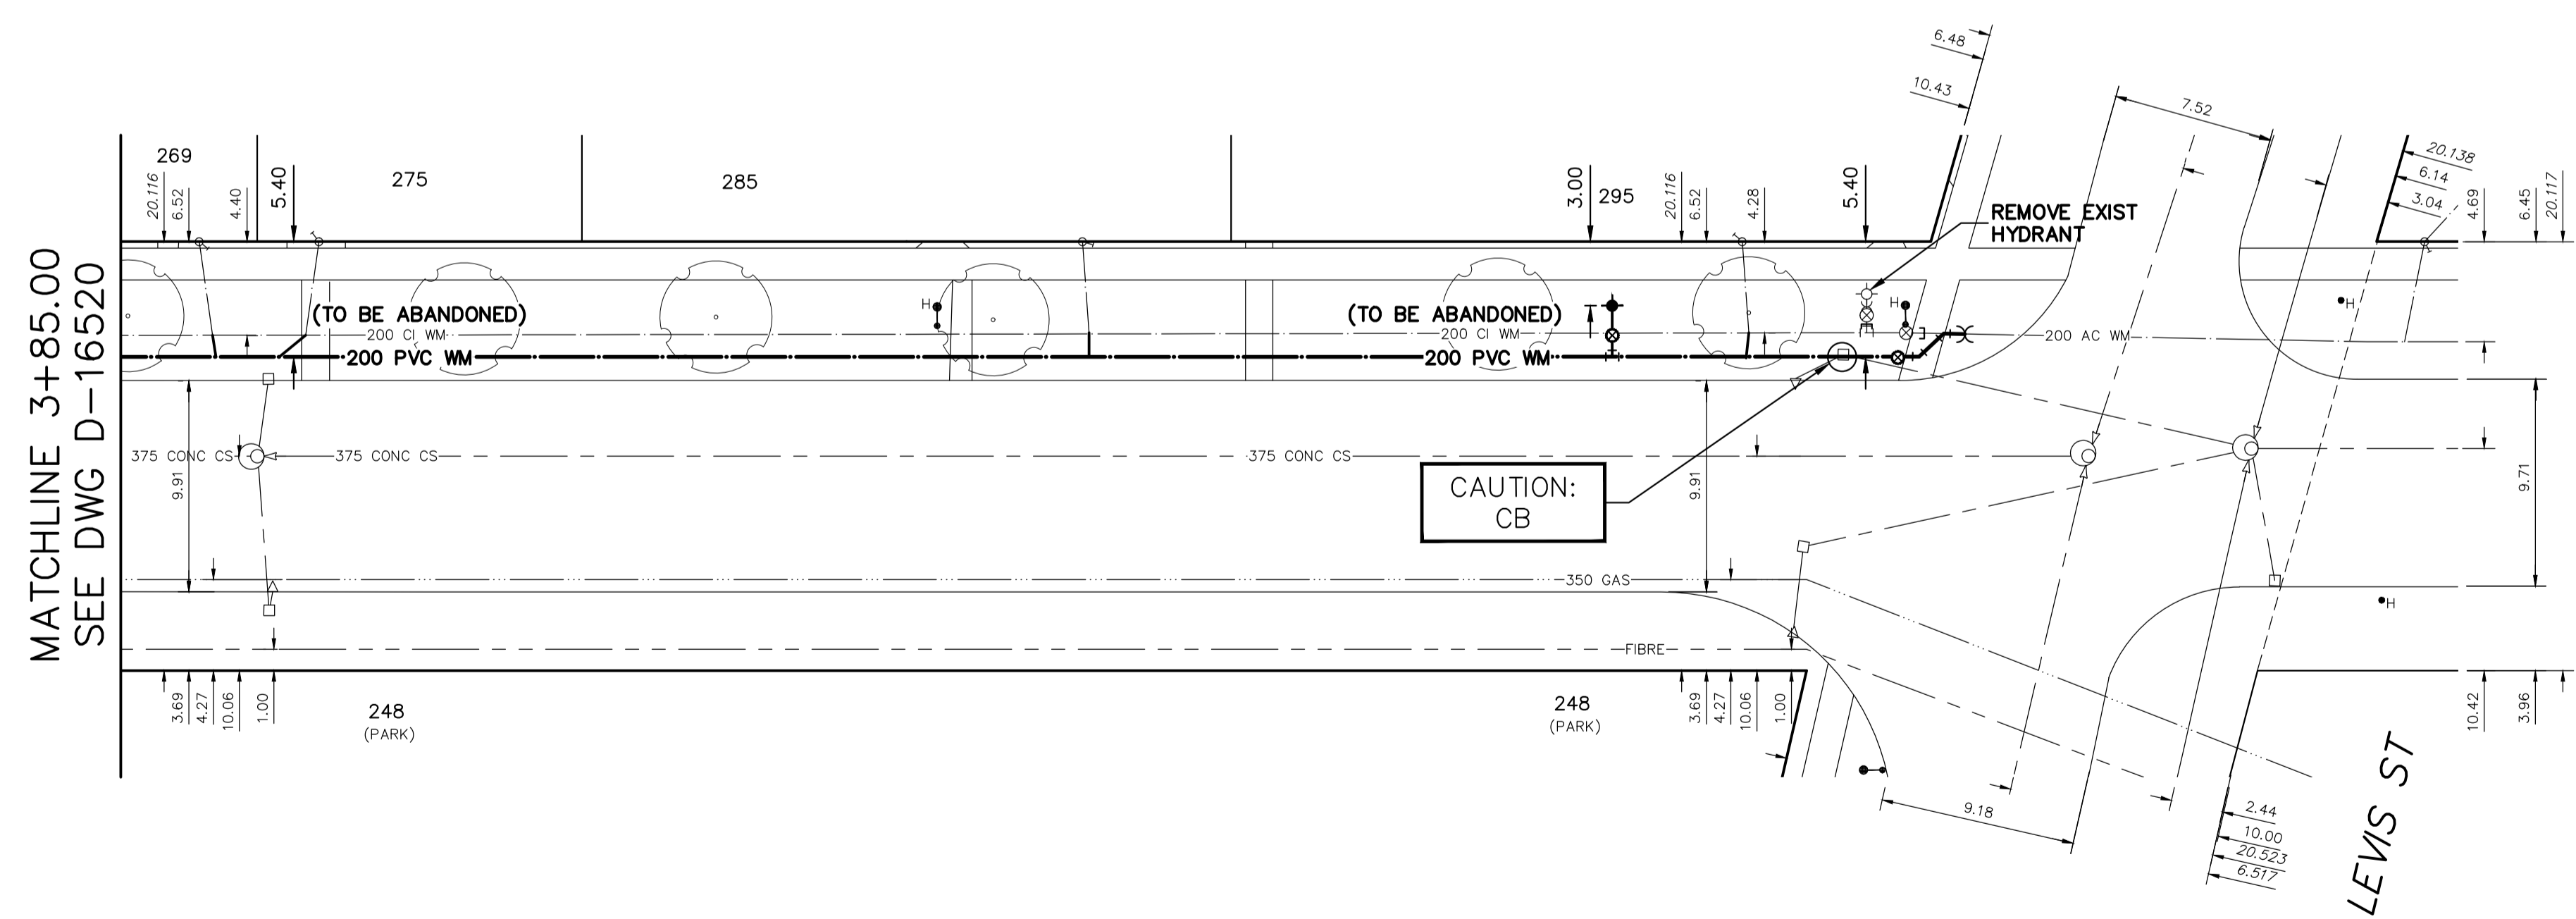


NOTE: CHAINAGES SHOWN ARE ALONG N. R. OF MIDWINTER AVE

MIDWINTER AVENUE

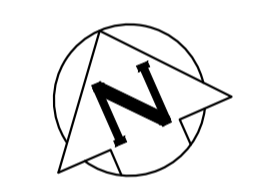


WATER SERVICE INFORMATION

ADDRESS	SIZE (mm) MATERIAL (STREET)	SIZE (mm) MATERIAL (PROP.)	SHORT & LONG MEASUREMENT	CORP LOCATION	REMARKS
269 MIDWINTER AVE RESIDENTIAL	20 CU	12 LEAD	1.33 WEL HSE 73.450 EEL BRAZIER ST	0.6 E OF S/C	RECONNECT SERVICE
275 MIDWINTER AVE RESIDENTIAL	25 CU	25 CU	1.30 EWL BLDG 79.065 EEL BRAZIER ST	0.7 W OF S/C	RECONNECT SERVICE
285 MIDWINTER AVE RESIDENTIAL	38 CU	38 CU	4.55 WEL BLDG 39.806 WML LEVIS ST	0.3 E OF S/C	RECONNECT SERVICE
295 MIDWINTER AVE RESIDENTIAL	38 CU	38 CU	21.904 EWL BLDG 8.858 WML LEVIS ST	0.4 E OF S/C	RECONNECT SERVICE

• SERVICES TO BE RENEWED TO R. ALL OTHERS TO BE RECONNECTED

FOR INDEX SEE D-16515

NOTE: ALL VALVES TO BE INSTALLED COUNTERCLOCKWISE TO CLOSE

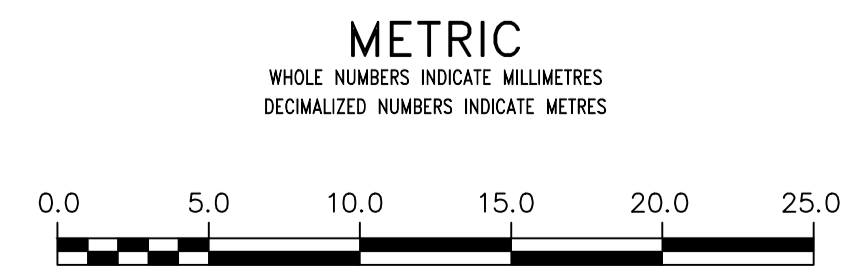


WARNING
IF POWER EQUIPMENT OR EXPLOSIVES ARE TO BE USED FOR EXCAVATION ON THIS PROJECT THE CONTRACTOR MUST:
1) NOTIFY THE GAS COMPANY OF THE PROPOSED LOCATION OF EXCAVATION.
2) TAKE PRECAUTION TO AVOID DAMAGE TO GAS COMPANY INSTALLATIONS.
SEE PROVINCIAL REGULATION 210/72 FOR DETAILS

LOCATION APPROVED UNDERGROUND STRUCTURES
SUPV. U/G STRUCTURES COMMITTEE DATE
NOTE:
LOCATION OF UNDERGROUND STRUCTURES AS SHOWN ARE BASED ON THE BEST INFORMATION AVAILABLE BUT NO GUARANTEE IS GIVEN THAT ALL EXISTING UTILITIES ARE SHOWN OR THAT THE GIVEN LOCATIONS ARE EXACT. CONFIRMATION OF EXISTENCE AND EXACT LOCATION OF ALL SERVICES MUST BE OBTAINED FROM THE INDIVIDUAL UTILITIES BEFORE PROCEEDING WITH CONSTRUCTION.

VERTICAL DATUM: CGVD28 (HT2.0 Geoid)
HORIZONTAL DATUM: NAD83 (June 1990), Zone 14

NO.	REVISIONS	DATE	BY

DESIGNED BY	RG	CHECKED BY	SC
DRAWN BY	RS	APPROVED BY	KZ
SCALE:		RELEASED FOR CONSTRUCTION	<i>[Signature]</i>
HORIZONTAL	1:250	DATE	Mar 9, 2023
VERTICAL	1:50		
DATE	2023 03 03		
PLOT DATE:	2023 03 03		

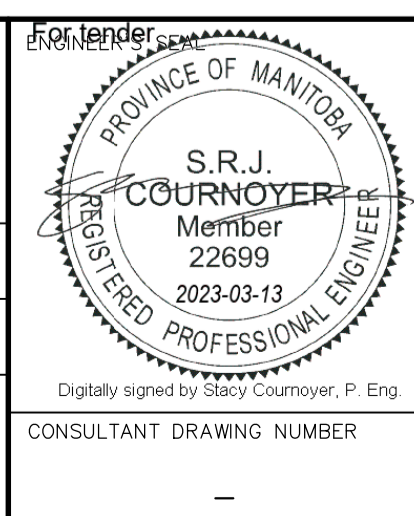

THE CITY OF WINNIPEG
WATER AND WASTE DEPARTMENT
ENGINEERING DIVISION

2023 WATER MAIN RENEWALS
CONTRACT 6
MIDWINTER AVENUE
70 E OF BRAZIER STREET TO LEVIS STREET

SHEET 8 OF 12
CITY DRAWING NUMBER
D-16521