

LEGEND


- LIMIT OF WORK
- PROPERTY LINE
- EXISTING ASPHALT REPAIR OR REPLACE AS REQUIRED
- ASPHALT PATHWAY TO SCD-648
- CONCRETE SIDEWALK TO SCD-662
- COLOURED CONCRETE OVERSPRAY BASIN
- COLOURED CONCRETE SPRAY PAD
- SODDING TO SD-243
- 75mm MULCH TREE PIT
- ROLLABLE STONE COATING
- ACID ETCHED ANIMAL SILHOUETTES SEE DTL. 2 THIS SHEET
- CIP CONC. CURB
- THICKENED EDGE CONCRETE
- 1.2m CHAIN LINK FENCE
- TRENCH DRAIN
- LUMEN PULSE POLE TOP LIGHTS
- COW RENDEZ-VOUS ACCESSIBLE PICNIC TABLE
- COW RENDEZ-VOUS PICNIC TABLE
- COW TACHE BENCH TO SCD-121E
- COW WASTE RECEPTACLE TO SCD-119
- BIKE RACKS
- REFURBISHED SHADE CANOPY & PILE
- GRANITE BOULDERS

GENERAL NOTES:
 THIS DRAWING MUST NOT BE SCALED.
 THE GENERAL CONTRACTOR SHALL VERIFY ALL DIMENSIONS, DATUMS AND LEVELS PRIOR TO COMMENCEMENT OF WORK. ALL ERRORS AND OMISSIONS TO BE REPORTED IMMEDIATELY TO THE LANDSCAPE ARCHITECT.
 VARIATIONS & MODIFICATIONS TO WORK SHOWN ON THESE DRAWINGS SHALL NOT BE CARRIED OUT WITHOUT WRITTEN PERMISSION FROM THE LANDSCAPE ARCHITECT.
 THIS DRAWING IS THE EXCLUSIVE PROPERTY OF THE LANDSCAPE ARCHITECTS AND CAN BE REPRODUCED ONLY WITH THE PERMISSION OF THE LANDSCAPE ARCHITECTS, IN WHICH CASE THE REPRODUCTION MUST BEAR THEIR NAME AS LANDSCAPE ARCHITECTS.

- MATERIAL NOTES:**
1. ENSURE EXISTING SERVICES ARE LOCATED ON SITE WITH PRIOR TO CONSTRUCTION. THE CONTRACTOR WILL BE RESPONSIBLE FOR REPAIRING ALL DAMAGE CAUSED TO SERVICES DURING SITE CONSTRUCTION.
 2. PROTECT EXISTING TREES DESIGNATED TO REMAIN THROUGHOUT CONSTRUCTION.
 3. REPORT ANY ON SITE DISCREPANCIES TO THE CONSULTANT IMMEDIATELY.
 4. ROUGH GRADE SUBGRADE AND COMPACT PRIOR TO PLACING BASE MATERIALS, ENSURING POSITIVE DRAINAGE OF SUBSTRATE.
 5. INSTALL DRAINAGE & SUBDRAINAGE LINES PRIOR TO INSTALLING SOFT & HARD LANDSCAPE.
 6. INSTALL WATER LINES TO VAULT AND SPRAY FEATURES PRIOR TO FINISH GRADING.
 7. INSTALL FOUNDATIONS & CONCRETE PRIOR TO OTHER HARD LANDSCAPE FINISHES.
 8. INSTALL HARD SURFACE MATERIALS PER DRAWINGS AND SPECIFICATIONS PRIOR TO SOFT LANDSCAPE & MULCH.
 9. PLACE ALL HARD LANDSCAPE & SAFETY SURFACING MATERIALS TO FORM SMOOTH, UNBROKEN, CONTINUOUS AND ACCESSIBLE FINISHED SURFACES CONFORMING TO DESIGN GRADES AND DETAILS.
 10. ENSURE ADJACENT SURFACES MEET FLUSH AND TRUE WITHOUT BREAKS, RIDGES OR TRIPPING HAZARDS.
 11. REFER TO SPECIFICATIONS FOR DETAILED MATERIAL DESCRIPTIONS.
 12. ANY AREA DISTURBED BY CONSTRUCTION NOT SHOWN ON THIS DRAWING MUST BE RETURNED TO ITS ORIGINAL CONDITION.

TOTAL CONSTRUCTION AREA:	1500 sq.m.
TOTAL PROPOSED HARDSCAPE:	905 sq.m.
TOTAL PROPOSED SOFTSCAPE:	595 sq.m.

NO.	ISSUE NOTES	DATE
3	ISSUED FOR TENDER	2024-01-17
2	ISSUED FOR 99% SUBMISSION	2023-12-08
1	ISSUED FOR 66% SUBMISSION	2023-11-01

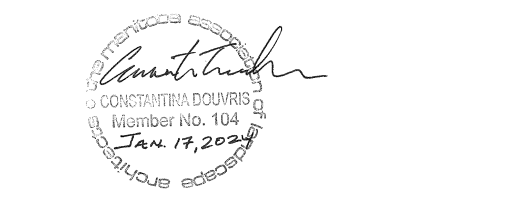


PROJECT TITLE
TURTLE ISLAND SPRAY PARK

WINNIPEG, MB

SHEET TITLE
MATERIALS & FURNISHING PLAN

DRAWN	REVIEWED	DRAWING NO.
XX	XX	L1.2
SCALE	PROJECT NO.	
1:1	22-078	

2 ACID ETCHED ANIMAL SILHOUETTES
 L1.2 Scale: 1:20

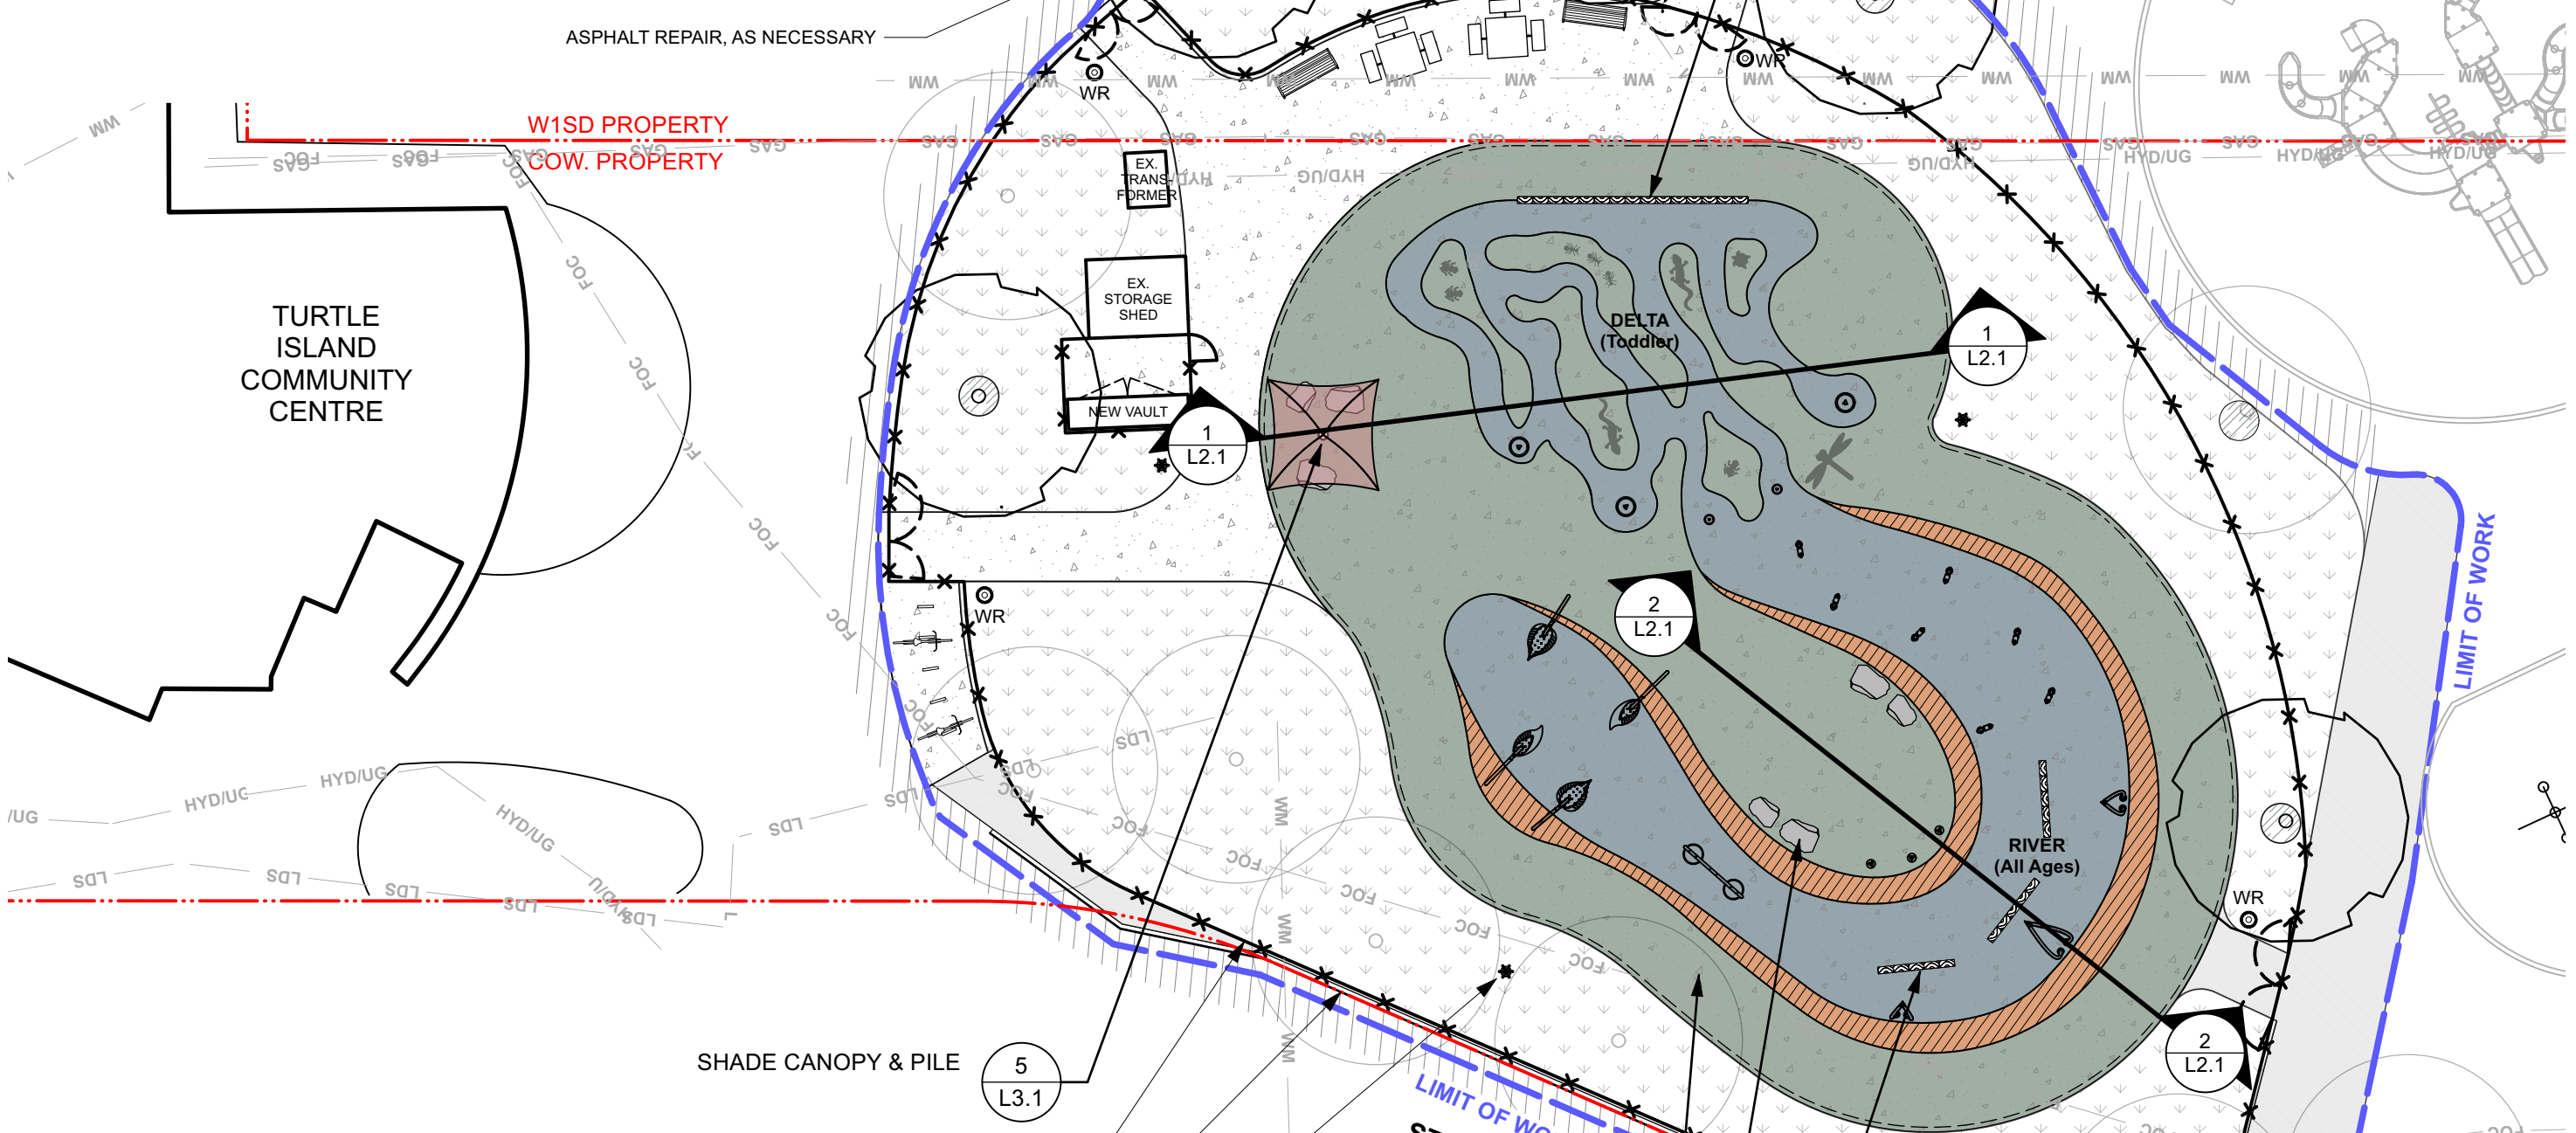

1 MATERIALS PLAN
 L1.2 Scale: 1:200

