

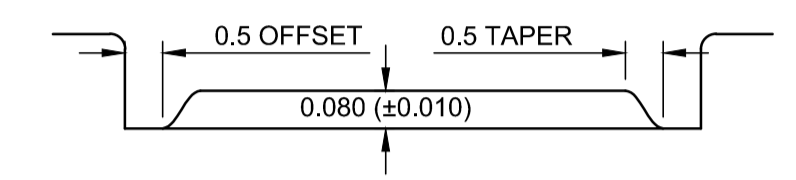






1 DETAIL - SPEED HUMP
RESIDENTIAL LOCAL STREET NTS

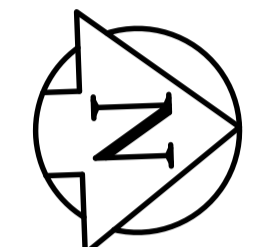

A-A SECTION
NTS

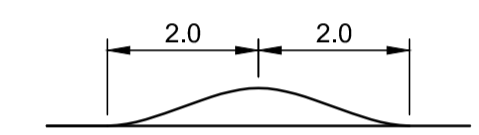

B-B SECTION
NTS

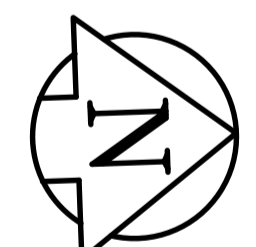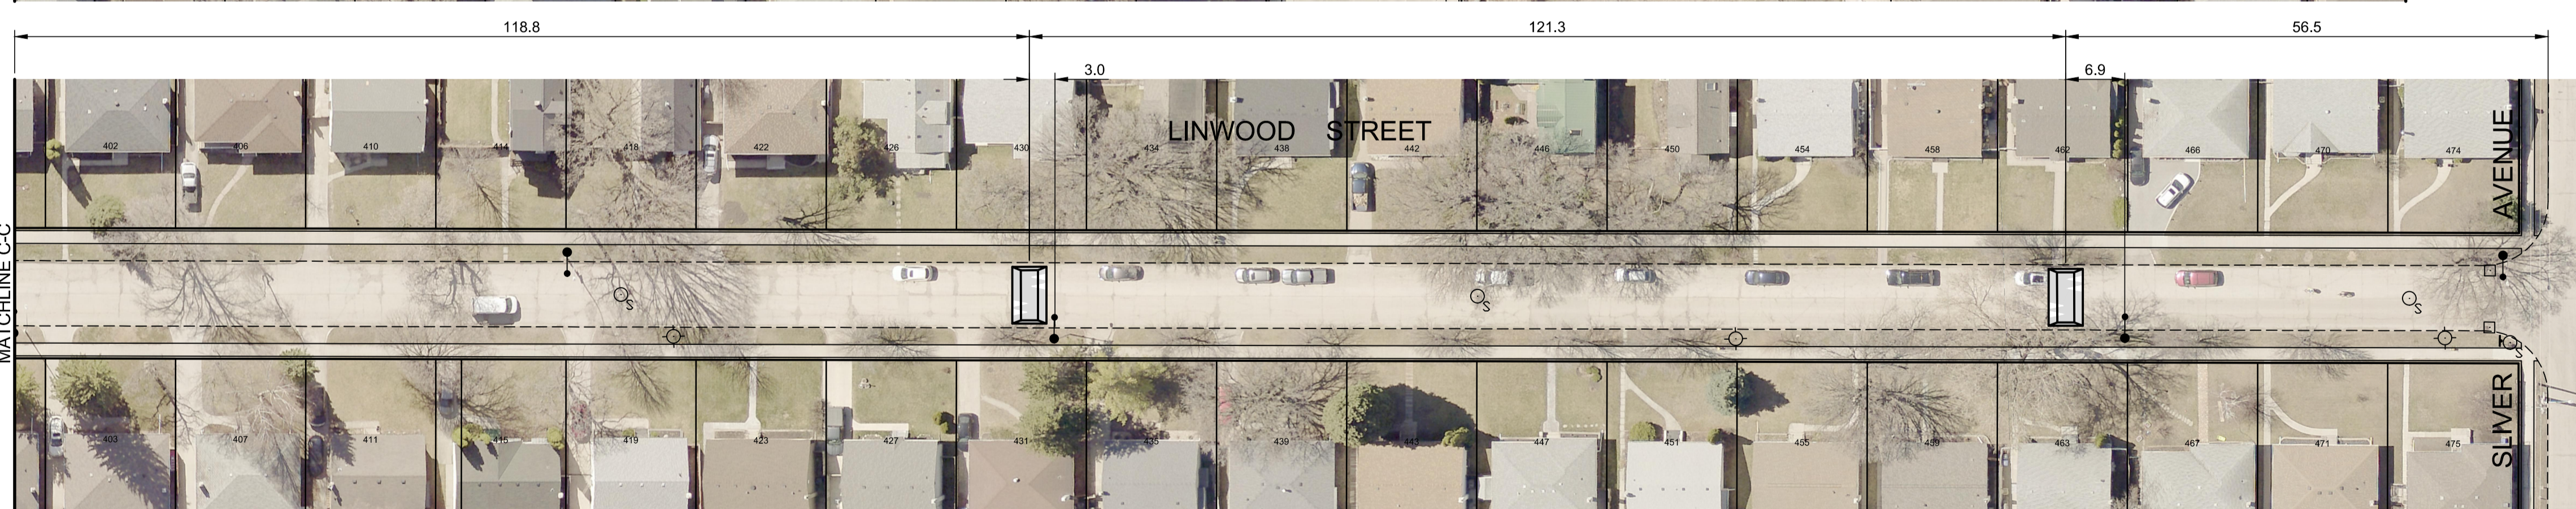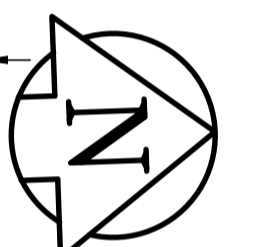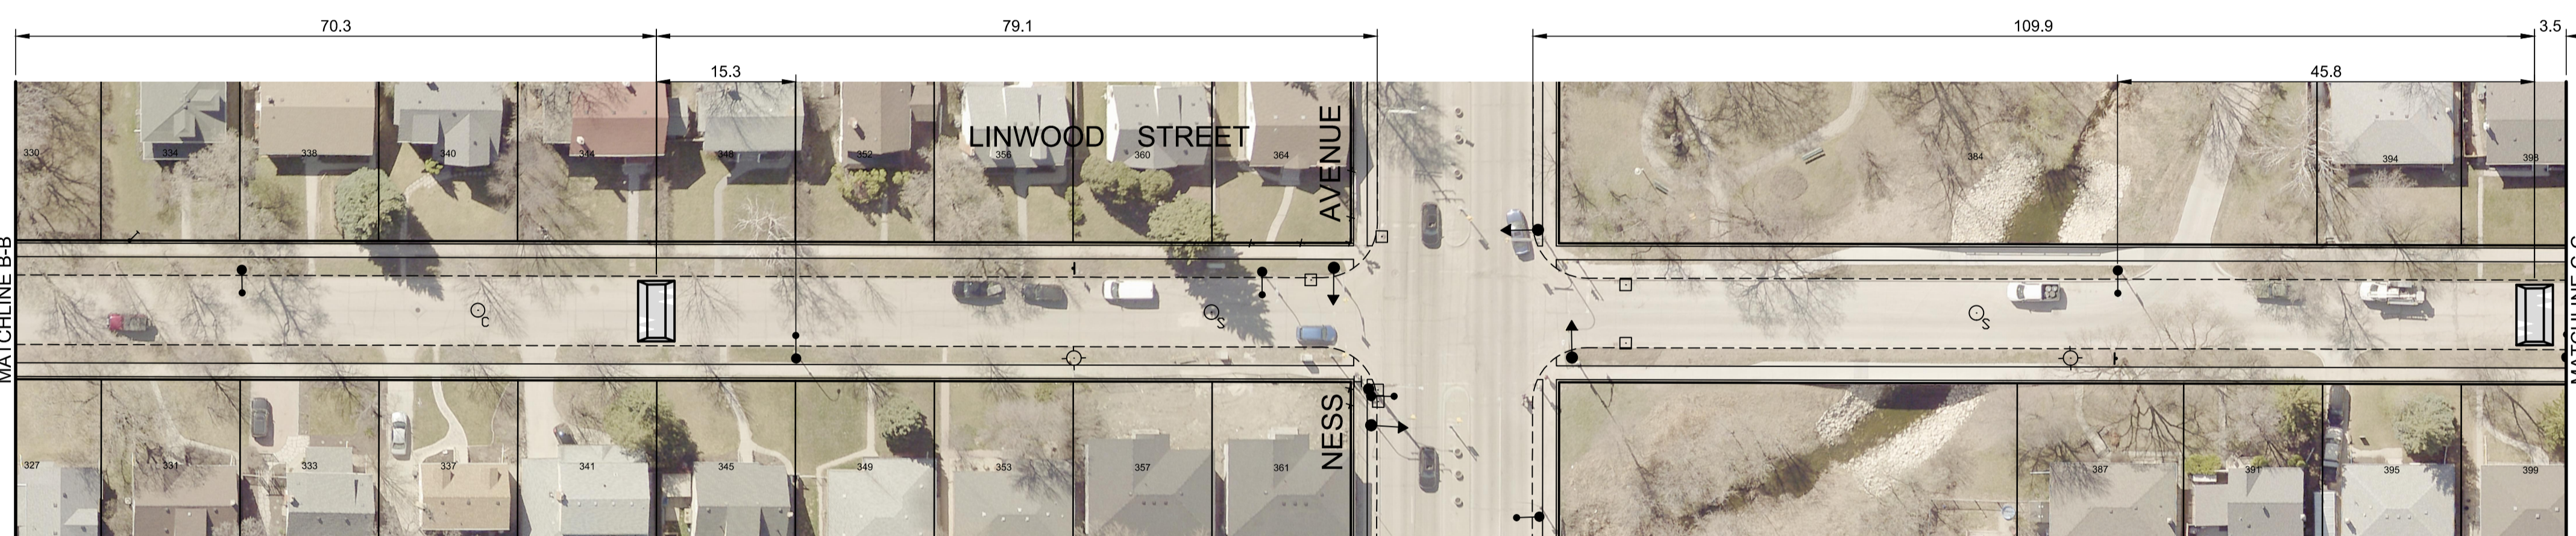

**ENGINEERS
GEOSCIENTISTS
MANITOBA**
Certificate of Authorization
AECOM Canada Ltd.
No. 4671 Date: 16/04/2024

METRIC
WHOLE NUMBERS INDICATE MILLIMETRES
DECIMALIZED NUMBERS INDICATE METRES

**LOCATION APPROVED
UNDERGROUND STRUCTURES**
SUPV. U/G STRUCTURES COMMITTEE DATE
NOTE:
LOCATION OF UNDERGROUND STRUCTURES AS SHOWN ARE BASED ON THE BEST INFORMATION AVAILABLE, BUT NO GUARANTEE IS GIVEN THAT ALL EXISTING UTILITIES ARE SHOWN OR THAT THE GIVEN LOCATIONS ARE EXACT. CONFIRMATION OF EXISTENCE AND EXACT LOCATION OF ALL SERVICES MUST BE OBTAINED FROM THE INDIVIDUAL UTILITIES BEFORE PROCEEDING WITH CONSTRUCTION.

| B.M. ELEV. | NO. | REVISIONS | DATE | BY |
|------------|-----|-------------------|------------|----|
| | 1 | ADDENDUM 2 | 16/04/2024 | BC |
| | 0 | ISSUED FOR TENDER | 03/04/2024 | BC |

| | | | |
|--------------|-------|-------------------------------|------------|
| AECOM | | | |
| DESIGNED BY | JT | CHECKED BY | BC |
| DRAWN BY | RAM | APPROVED BY | RC |
| HOR. SCALE: | 1:500 | RELEASED FOR CONSTRUCTION BY: | |
| VERTICAL: | N/A | DATE | 01/03/2024 |

ENGINEER'S SEAL

CONSULTANT DRAWING NO.
CT-26

THE CITY OF WINNIPEG
PUBLIC WORKS DEPARTMENT
ENGINEERING DIVISION

2024 LOCAL STREET RENEWAL PROGRAM
LINWOOD STREET NEIGHBOURHOOD GREENWAY

CITY DRAWING NUMBER
SHEET 26 OF 27

PORTAGE AVENUE TO SILVER AVENUE
PLAN