


WATER SERVICE INFORMATION

ADDRESS	SIZE (mm) MATERIAL (STREET)	SIZE (mm) MATERIAL (PROP.)	SHORT & LONG MEASUREMENT	CORP LOCATION	REMARKS
255 LINWOOD ST RESIDENTIAL	-	-	1.62>NNL BLDG	-	RECONNECT SERVICE
263 LINWOOD ST RESIDENTIAL	-	-	104.300 SSL BRUCE AVE	-	RECONNECT SERVICE
266 LINWOOD ST COMMERCIAL	-	-	4.66 NSL BLDG	-	RECONNECT SERVICE
266A LINWOOD ST COMMERCIAL	-	-	80.500 SSL BRUCE AVE	-	RECONNECT SERVICE
269 LINWOOD ST RESIDENTIAL	20 CU	20 CU	24.38 NSL BLDG	OPP OF S/C	SERVICED OFF WINCHESTER ST
273 LINWOOD ST RESIDENTIAL	20 CU	20 CU	88.944 SSL BRUCE AVE	OPP OF S/C	RECONNECT SERVICE
277 LINWOOD ST RESIDENTIAL	20 CU	20 CU	21.84 NSL BLDG	OPP OF S/C	RECONNECT SERVICE
281 LINWOOD ST RESIDENTIAL	20 CU	20 CU	24.700 SSL BRUCE AVE	OPP OF S/C	RECONNECT SERVICE
285 LINWOOD ST RESIDENTIAL	20 CU	20 CU	5.16 NSL BLDG	OPP OF S/C	RECONNECT SERVICE
			50.240 SSL BRUCE AVE		RECONNECT SERVICE
			8.00 NSL BLDG		RECONNECT SERVICE
			33.700 SSL BRUCE AVE	0.3 S OF S/C	RECONNECT SERVICE
			6.10 NSL BLDG		RECONNECT SERVICE
			19.330 SSL BRUCE AVE		RECONNECT SERVICE
			0.06 NSL BLDG		RECONNECT SERVICE
			10.150 SSL BRUCE AVE	OPP OF S/C	RECONNECT SERVICE


* SERVICES TO BE RENEWED TO R. ALL OTHERS TO BE RECONNECTED

NOTE: CHAINAGES SHOWN ARE ALONG E. R. OF LINWOOD STREET

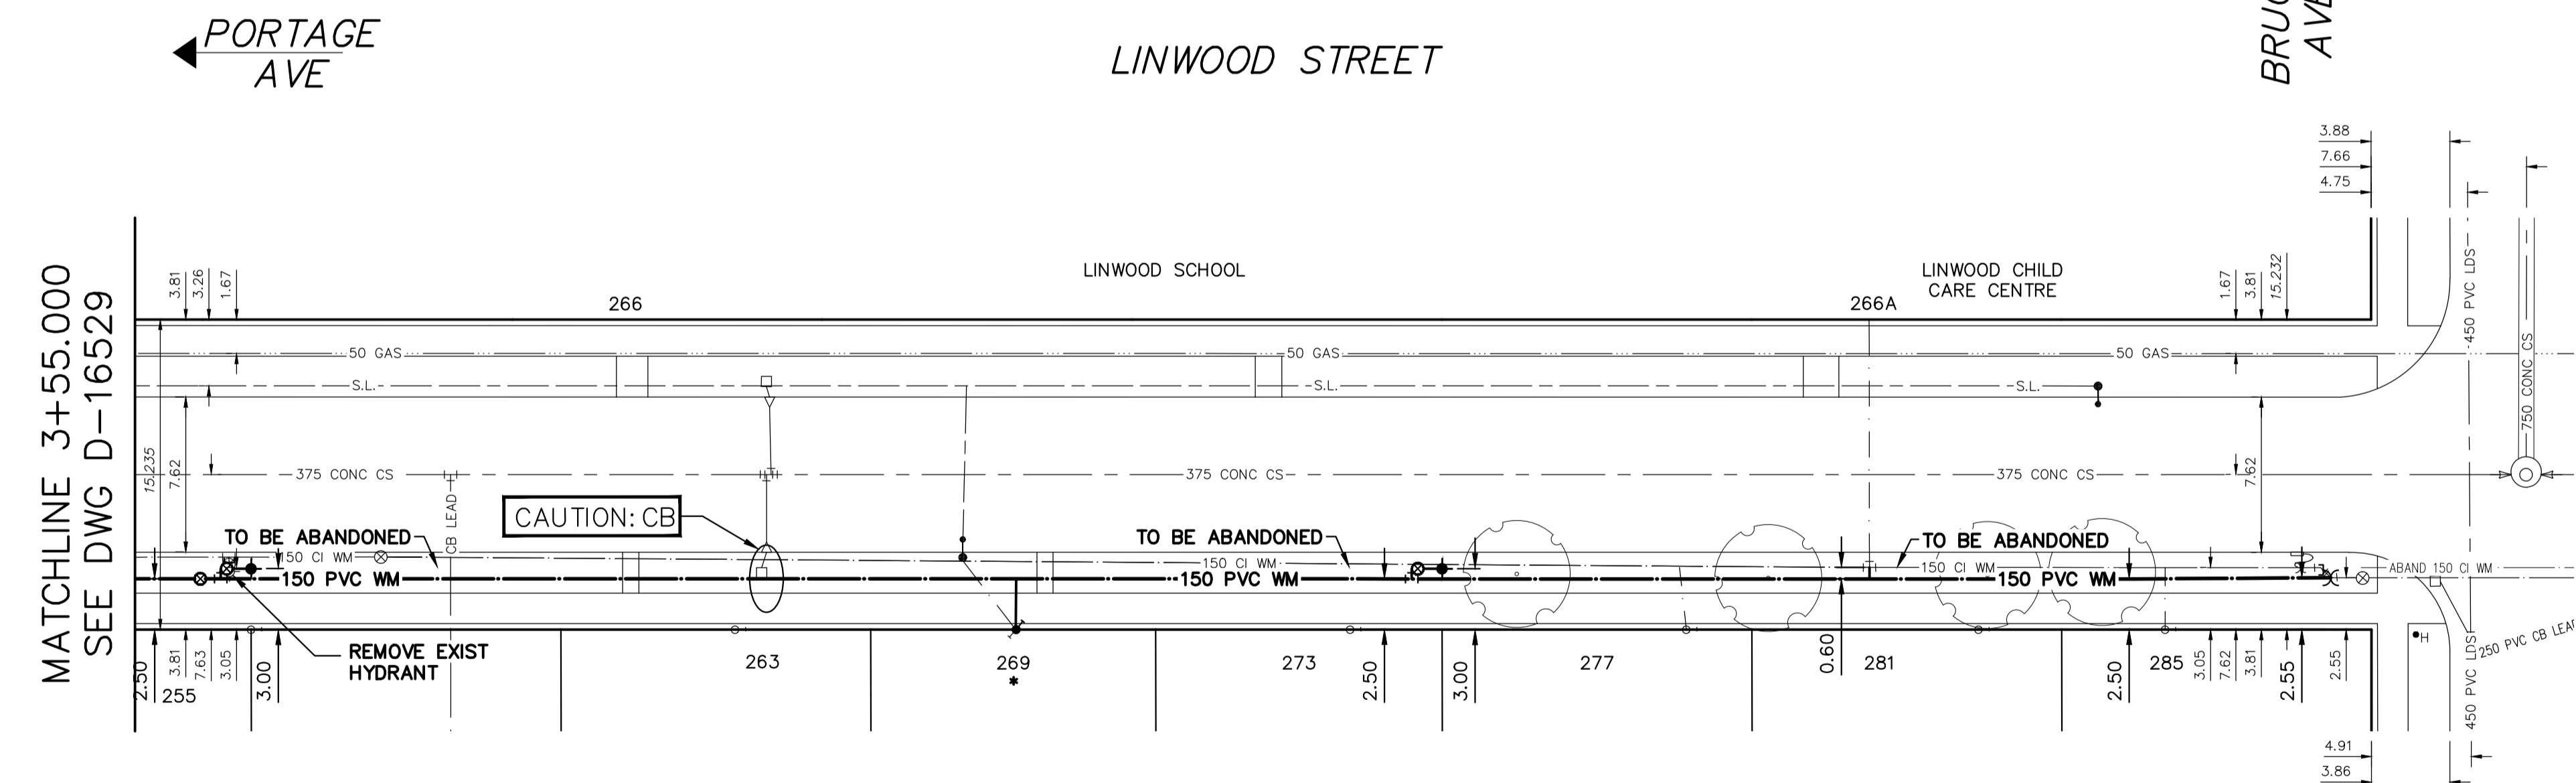

FOR INDEX SEE D-16527

NOTE: ALL VALVES TO BE INSTALLED COUNTERCLOCKWISE TO CLOSE

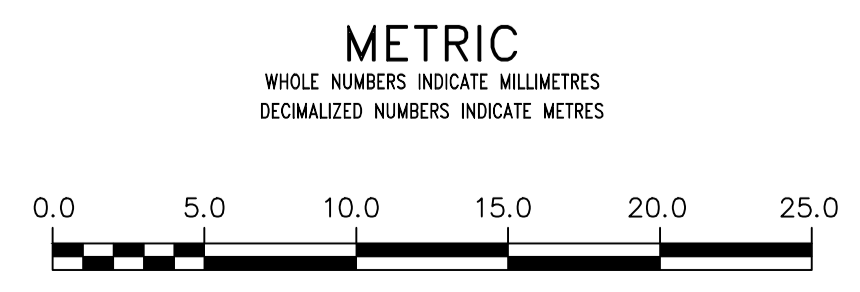

WARNING
IF POWER EQUIPMENT OR EXPLOSIVES ARE TO BE USED FOR EXCAVATION ON THIS PROJECT THE CONTRACTOR MUST:
1) NOTIFY THE GAS COMPANY OF THE PROPOSED LOCATION OF EXCAVATION.
2) TAKE PRECAUTION TO AVOID DAMAGE TO GAS COMPANY INSTALLATIONS.
SEE PROVINCIAL REGULATION 210/72 FOR DETAILS

LOCATION APPROVED
UNDERGROUND STRUCTURES
SUPV. U/G STRUCTURES COMMITTEE DATE
NOTE:
LOCATION OF UNDERGROUND STRUCTURES AS SHOWN ARE BASED ON THE BEST INFORMATION AVAILABLE BUT NO GUARANTEE IS GIVEN THAT ALL EXISTING UTILITIES ARE SHOWN OR THAT THE GIVEN LOCATIONS ARE EXACT. CONFIRMATION OF EXISTENCE AND EXACT LOCATION OF ALL SERVICES MUST BE OBTAINED FROM THE INDIVIDUAL UTILITIES BEFORE PROCEEDING WITH CONSTRUCTION.

VERTICAL DATUM: CGVD28 (HT2.0 Geoid)
HORIZONTAL DATUM: NAD83 (June 1990), Zone 14

NO.	REVISIONS	DATE	BY

DESIGNED BY	RG	CHECKED BY	SC
DRAWN BY	AJ	APPROVED BY	SC
SCALE:		RELEASED FOR CONSTRUCTION	
HORIZONTAL	1:250		
VERTICAL	1:50		
DATE	2024 03 08	DATE	
PLOT DATE:	2024 03 08		

ENGINEER'S SEAL
PROVINCE OF MANITOBA
S.R.J. COURNOYER
Member
22699
2024-03-15
REGISTERED PROFESSIONAL ENGINEER
Digitally signed by Stacy Cournoyer, P. Eng
CONSULTANT DRAWING NUMBER

THE CITY OF WINNIPEG
WATER AND WASTE DEPARTMENT
ENGINEERING DIVISION
2024 WATER MAIN RENEWALS
CONTRACT 2
LINWOOD STREET
110 S OF BRUCE AVENUE TO
BRUCE AVENUE
SHEET 5 OF 12
CITY DRAWING NUMBER
D-16530