
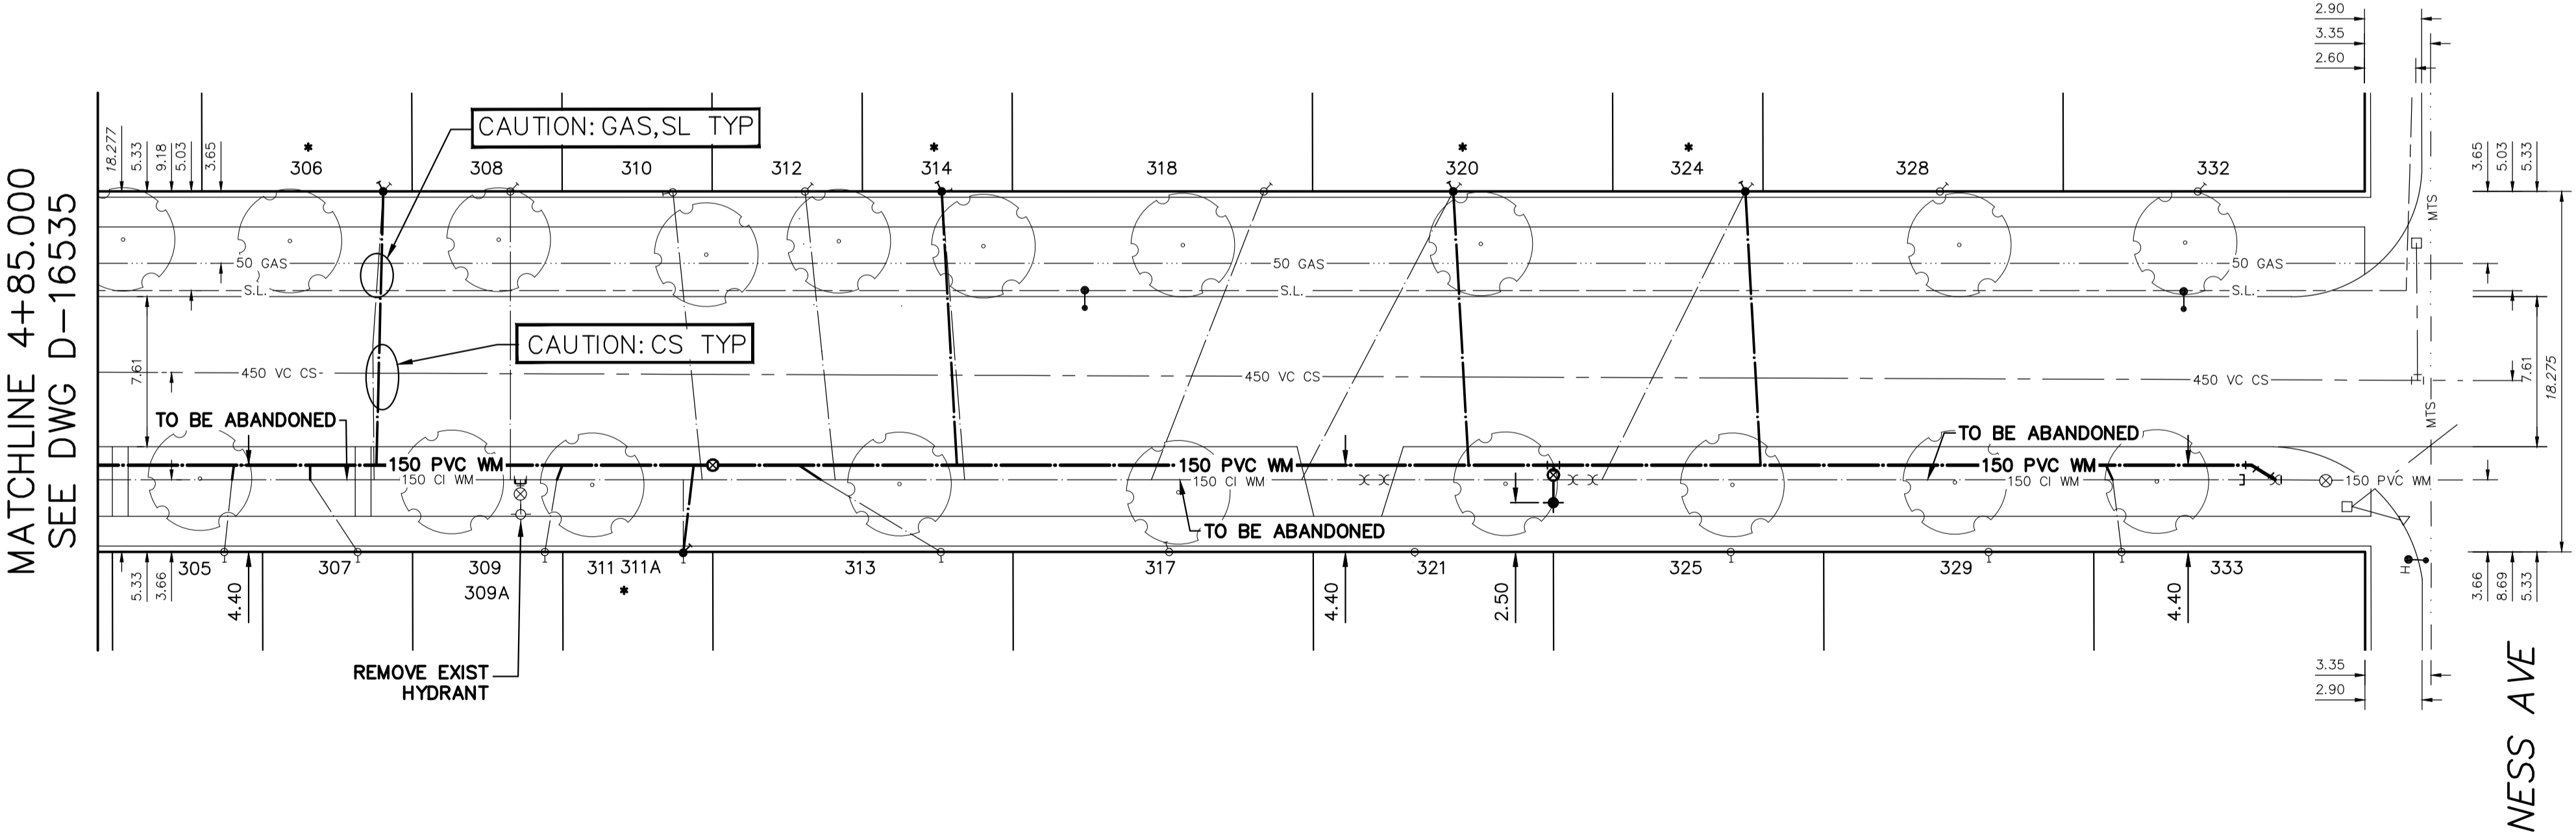


NOTE: CHAINAGES SHOWN ARE ALONG E. R. OF MARJORIE STREET

MARJORIE STREET

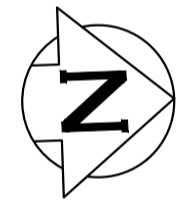


WATER SERVICE INFORMATION

ADDRESS	SIZE (mm) MATERIAL (STREET)	SIZE (mm) MATERIAL (PROP.)	SHORT & LONG MEASUREMENT	CORP LOCATION	REMARKS
305 MARJORIE ST	-	-	4.62 NSL BLDG	0.4 N OF S/C	RECONNECT SERVICE
RESIDENTIAL	-	-	106.590 SSL NESS AVE	-	-
* 306 MARJORIE ST	20	20	5.42 NSL BLDG	0.5 S OF S/C	RENEW TO R W/20 CU
RESIDENTIAL	CU	CU	100.520 SSL NESS AVE	-	-
307 MARJORIE ST	-	-	3.79 NSL BLDG	2.4 S OF S/C	RECONNECT SERVICE
RESIDENTIAL	-	-	101.830 SSL NESS AVE	-	-
308 MARJORIE ST	20	20	3.87 NSL BLDG	-	RECONNECT SERVICE
RESIDENTIAL	CU	CU	94.060 SSL NESS AVE	OPP OF S/C	-
309/309A MARJORIE ST	20	-	5.28 NSL BLDG	0.6 N OF S/C	RECONNECT SERVICE
RESIDENTIAL	CU	-	92.330 SSL NESS AVE	-	-
310 MARJORIE ST	20	-	4.81 NSL BLDG	1.5 N OF S/C	RECONNECT SERVICE
RESIDENTIAL	CU	-	86.820 SSL NESS AVE	-	-
* 311/311A MARJORIE ST	12	20	3.73 NSL BLDG	OPP OF S/C	RENEW TO R W/20 CU
RESIDENTIAL	LEAD	CU	85.320 SSL NESS AVE	-	-
312 MARJORIE ST	20	20	3.18 NSL BLDG	1.5 N OF S/C	RECONNECT SERVICE
RESIDENTIAL	CU	CU	79.120 SSL NESS AVE	-	-
313 MARJORIE ST	-	20	9.13 NSL BLDG	6.1 S OF S/C	RECONNECT SERVICE
RESIDENTIAL	-	CU	72.240 SSL NESS AVE	-	-
* 314 MARJORIE ST	20	20	10.11 NSL BLDG	1.2 N OF S/C	RENEW TO R W/20 CU
RESIDENTIAL	CU	CU	72.190 SSL NESS AVE	-	-
317 MARJORIE ST	-	-	2.76 NSL BLDG	-	RECONNECT SERVICE
RESIDENTIAL	-	-	60.660 SSL NESS AVE	-	-
318 MARJORIE ST	12	20	10.79 NSL BLDG	5.7 S OF S/C	RECONNECT SERVICE
RESIDENTIAL	CU	CU	55.840 SSL NESS AVE	-	-
* 320 MARJORIE ST	20	20	5.72 NSL BLDG	7.7 S OF S/C	RENEW TO R W/20 CU
RESIDENTIAL	CU	CU	51.950 SSL NESS AVE	-	-
321 MARJORIE ST	20	20	2.09 NSL BLDG	-	RECONNECT SERVICE
RESIDENTIAL	CU	CU	48.210 SSL NESS AVE	-	-
* 324 MARJORIE ST	12	12	5.21 NSL BLDG	7.3 S OF S/C	RENEW TO R W/20 CU
RESIDENTIAL	LEAD	LEAD	31.420 SSL NESS AVE	-	-
325 MARJORIE ST	-	-	3.87 NSL BLDG	-	RECONNECT SERVICE
RESIDENTIAL	-	-	32.170 SSL NESS AVE	-	-
328 MARJORIE ST	20	-	5.18 NSL BLDG	-	RECONNECT SERVICE
RESIDENTIAL	CU	-	21.540 SSL NESS AVE	-	-
329 MARJORIE ST	-	-	6.00 NSL BLDG	-	RECONNECT SERVICE
RESIDENTIAL	-	-	19.100 SSL NESS AVE	-	-
332 MARJORIE ST	-	-	1.84 NSL BLDG	-	RECONNECT SERVICE
RESIDENTIAL	-	-	8.460 SSL NESS AVE	-	-
333 MARJORIE ST	-	-	13.78 NSL BLDG	1.6 S OF S/C	RECONNECT SERVICE
RESIDENTIAL	-	-	12.248 NSL PORTAGE AVE	-	-

\* SERVICES TO BE RENEWED TO R. ALL OTHERS TO BE RECONNECTED

FOR INDEX SEE D-16527

NOTE: ALL VALVES TO BE INSTALLED COUNTERCLOCKWISE TO CLOSE

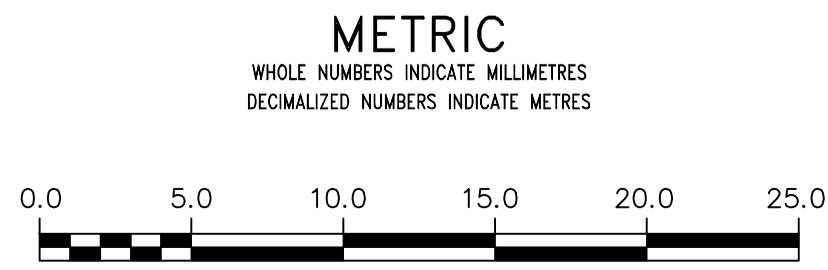


**WARNING**  
IF POWER EQUIPMENT OR EXPLOSIVES ARE TO BE USED FOR EXCAVATION ON THIS PROJECT THE CONTRACTOR MUST:  
1) NOTIFY THE GAS COMPANY OF THE PROPOSED LOCATION OF EXCAVATION.  
2) TAKE PRECAUTION TO AVOID DAMAGE TO GAS COMPANY INSTALLATIONS.  
SEE PROVINCIAL REGULATION 210/72 FOR DETAILS

**LOCATION APPROVED**  
UNDERGROUND STRUCTURES  
SUPV. U/G STRUCTURES COMMITTEE DATE  
NOTE:  
LOCATION OF UNDERGROUND STRUCTURES AS SHOWN ARE BASED ON THE BEST INFORMATION AVAILABLE BUT NO GUARANTEE IS GIVEN THAT ALL EXISTING UTILITIES ARE SHOWN OR THAT THE GIVEN LOCATIONS ARE EXACT. CONFIRMATION OF EXISTENCE AND EXACT LOCATION OF ALL SERVICES MUST BE OBTAINED FROM THE INDIVIDUAL UTILITIES BEFORE PROCEEDING WITH CONSTRUCTION.

VERTICAL DATUM: CGVD28 (HT2.0 Geoid)			
HORIZONTAL DATUM: NAD83 (June 1980), Zone 14			
NO.	REVISIONS	DATE	BY

DESIGNED BY	RG	CHECKED BY	SC
DRAWN BY	AJ	APPROVED BY	SC
SCALE:		RELEASED FOR CONSTRUCTION	
HORIZONTAL	1:250		
VERTICAL	1:50		
DATE	2024 03 08	DATE	
PLOT DATE:	2024 03 08		

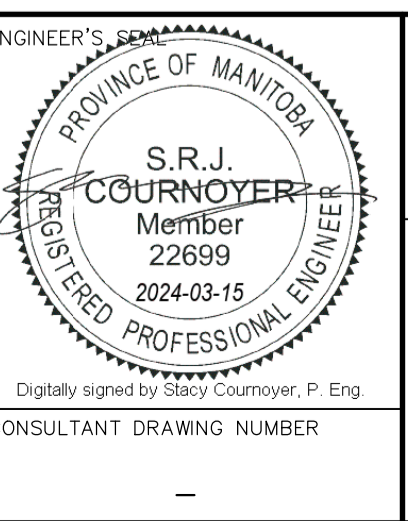

**THE CITY OF WINNIPEG**  
WATER AND WASTE DEPARTMENT  
ENGINEERING DIVISION

2024 WATER MAIN RENEWALS  
CONTRACT 2  
MARJORIE STREET  
NESS AVENUE TO  
115 S OF NESS AVENUE

SHEET 11 OF 12  
CITY DRAWING NUMBER  
D-16536