



**WATER SERVICE INFORMATION**

ADDRESS	SIZE (mm) MATERIAL (STREET)	SIZE (mm) MATERIAL (PROP.)	SHORT & LONG MEASUREMENT	CORP. LOCATION	REMARKS
1094 NAIRN AVE COMMERCIAL	150 PVC	150 PVC	21.15 SNL HSE 49.890 SSL NAIRN AVE	OPP OF S/C	RECONNECT SERVICE
1130 NAIRN AVE COMMERCIAL	-	-	12.79 SNL HSE 36.390 SSL NAIRN AVE	6.5 S OF S/C	RECONNECT SERVICE
43 STAPLETON ST COMMERCIAL	-	50 CU	16.05 SNL HSE 107.800 SSL NAIRN AVE	-	RECONNECT SERVICE

\* SERVICES TO BE RENEWED TO R. ALL OTHERS TO BE RECONNECTED

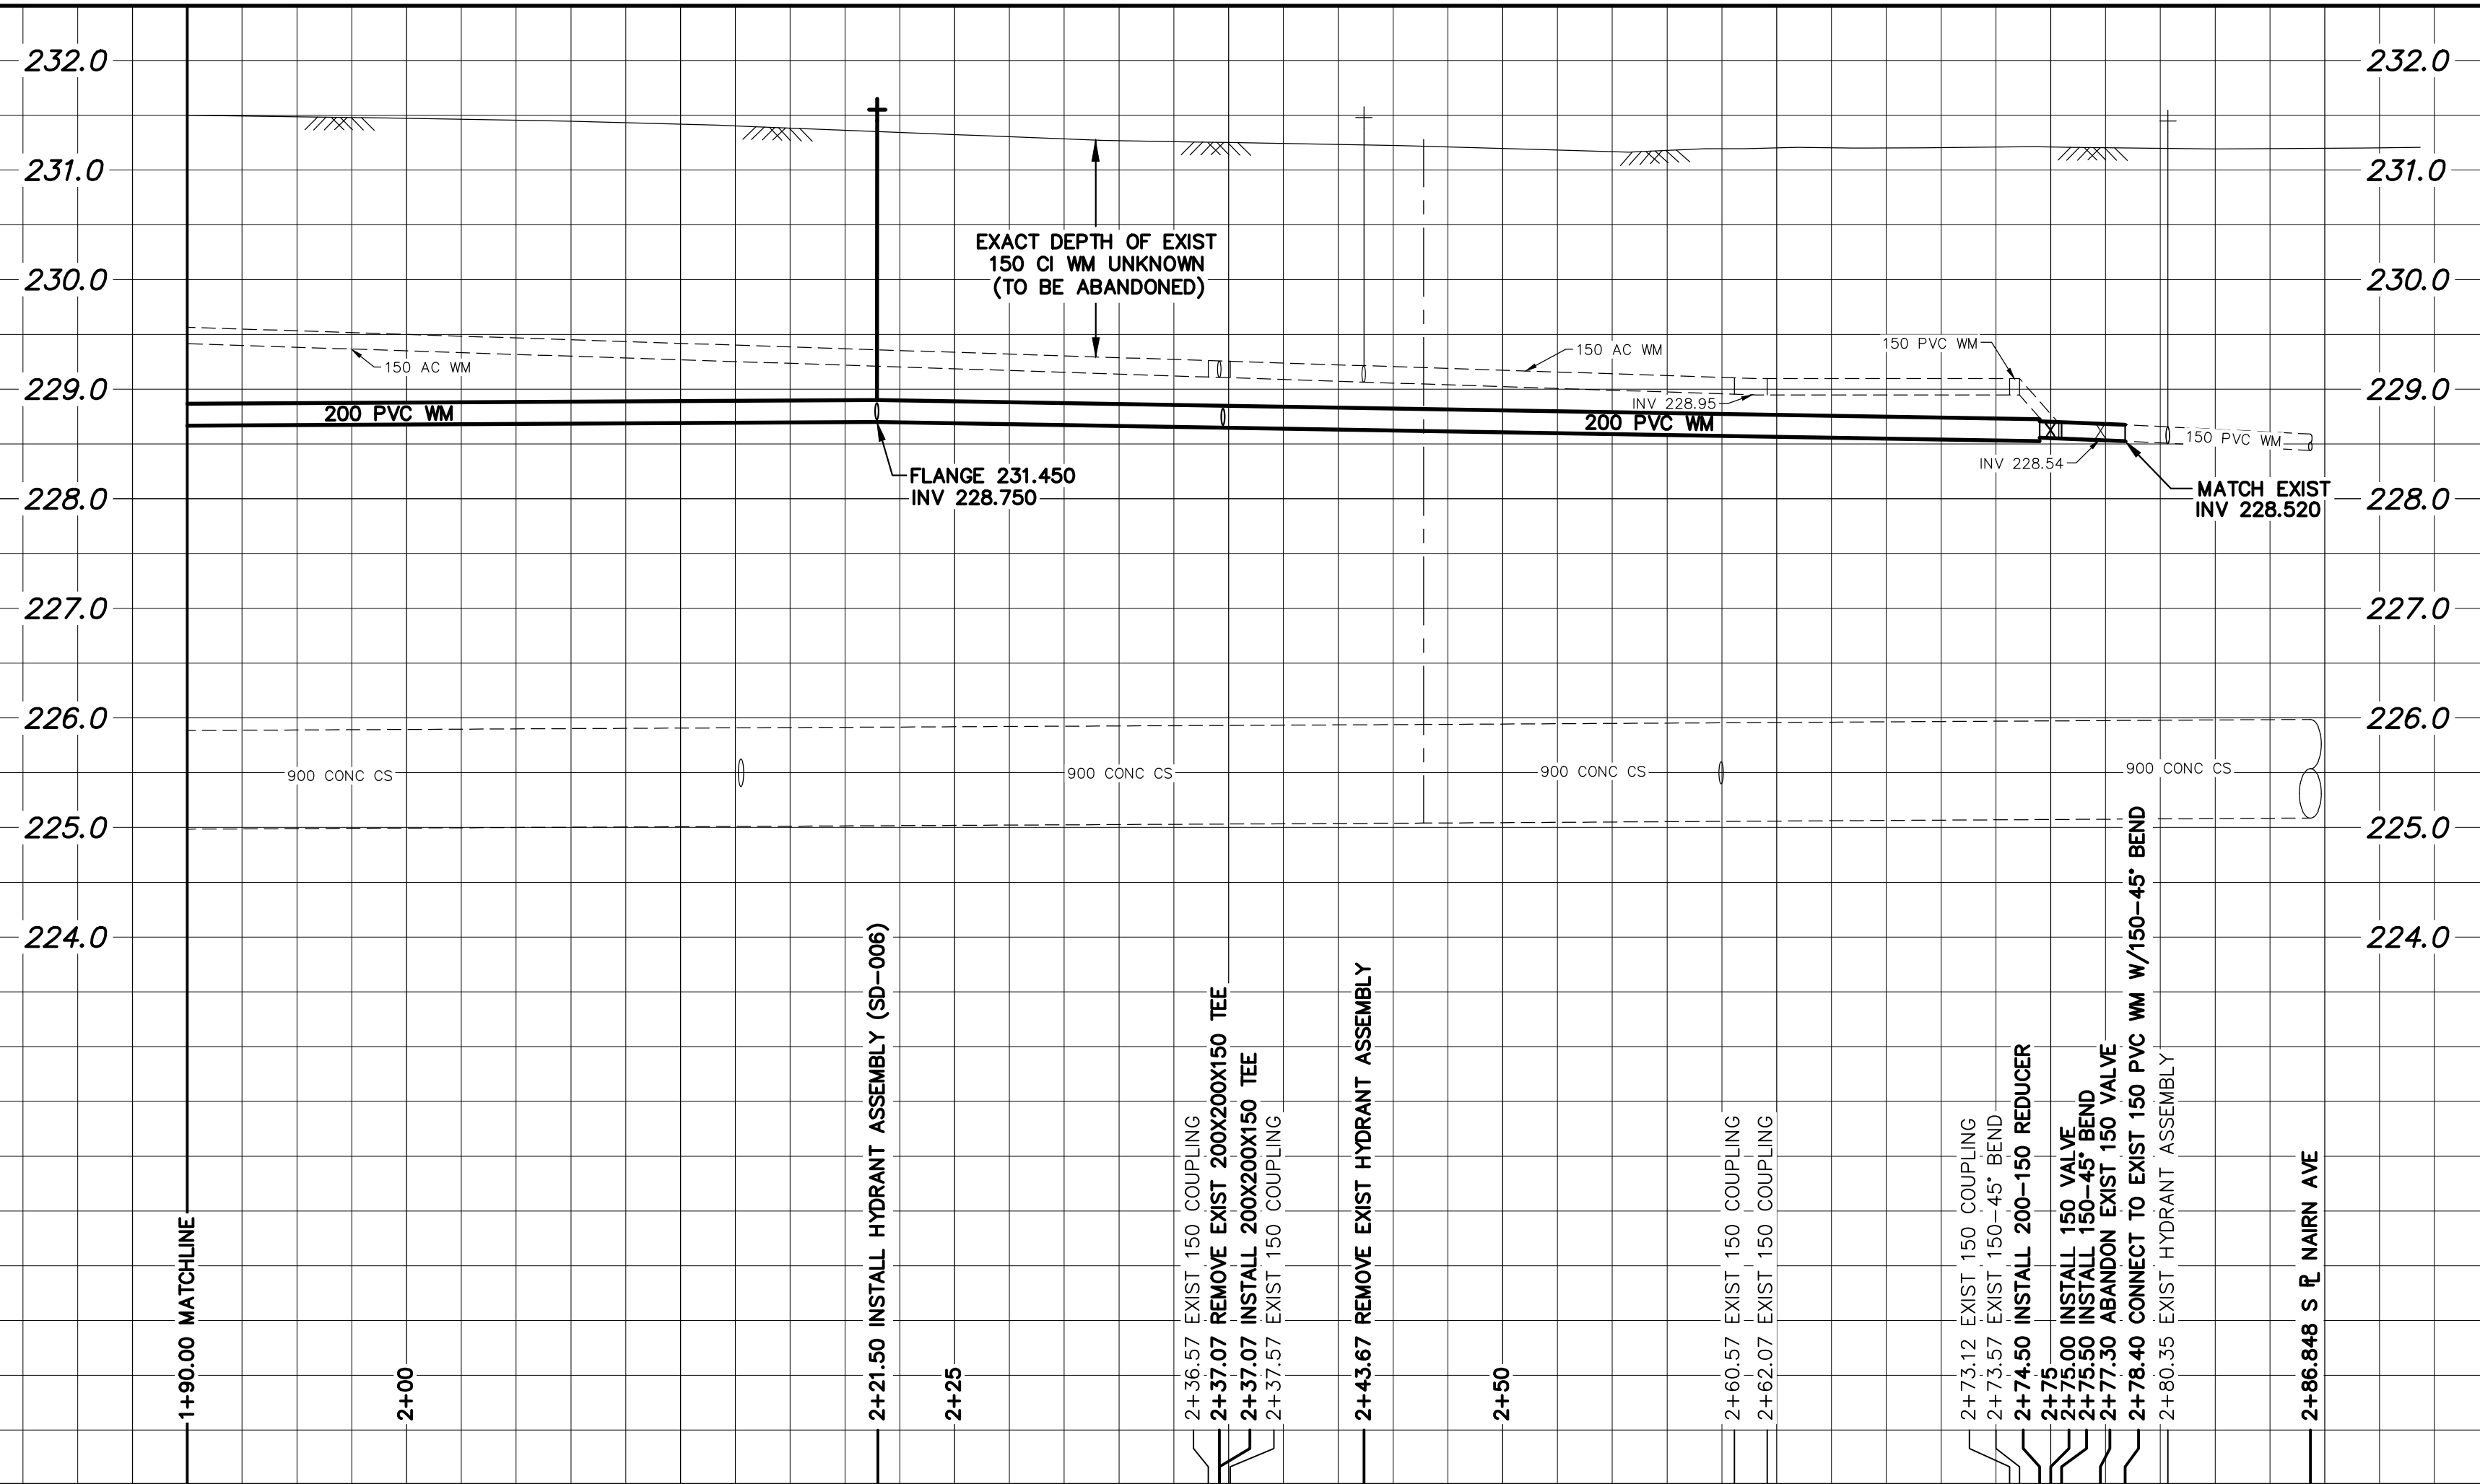


NOTE: CHAINAGES SHOWN ARE ALONG  
E. R. OF STAPLETON STREET

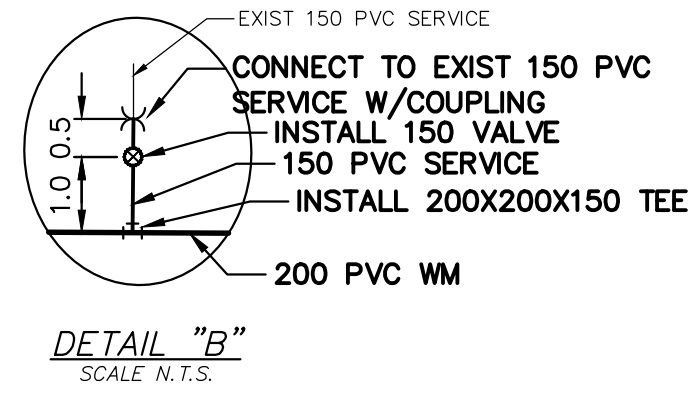


STAPLETON STREET

NAIRN AVENUE

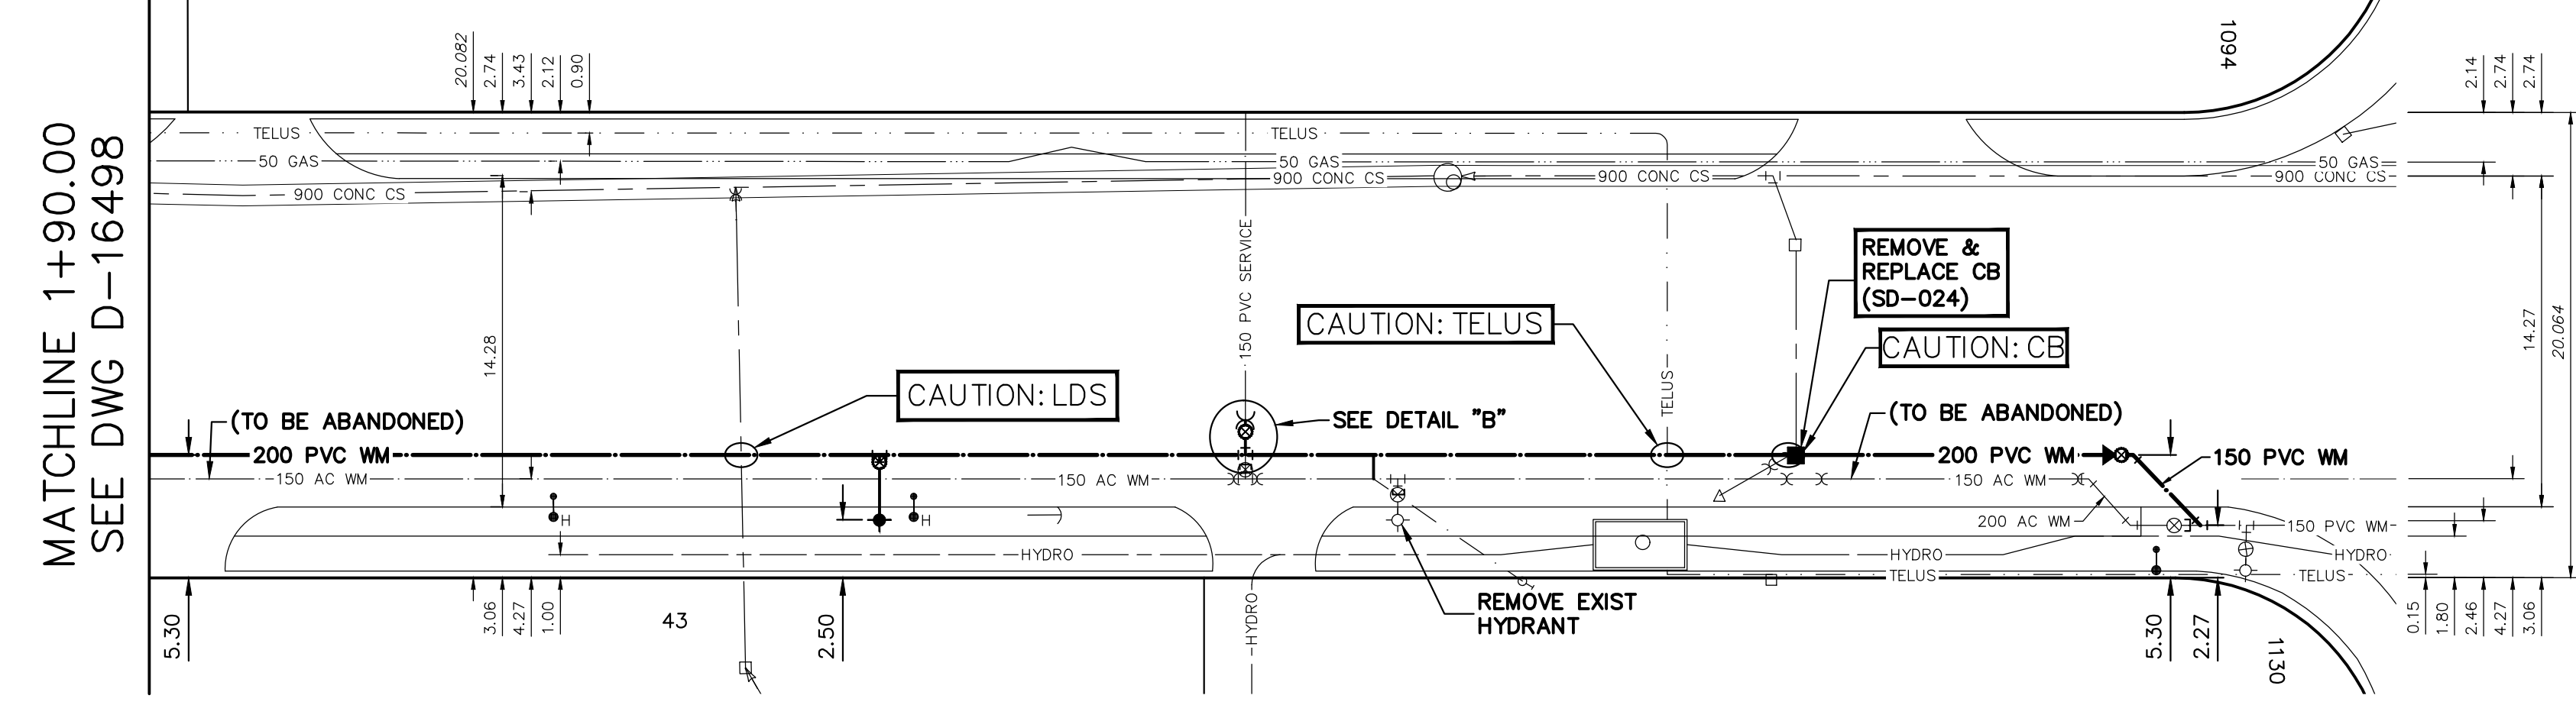

FOR INDEX SEE  
D-16489

NOTE: ALL VALVES TO BE INSTALLED  
COUNTERCLOCKWISE TO CLOSE

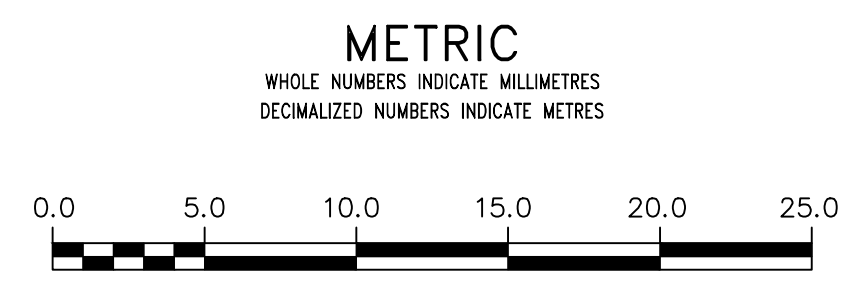

**WARNING**  
IF POWER EQUIPMENT OR EXPLOSIVES  
ARE TO BE USED FOR EXCAVATION ON  
THIS PROJECT THE CONTRACTOR MUST:  
1) NOTIFY THE GAS COMPANY OF THE  
PROPOSED LOCATION OF EXCAVATION.  
2) TAKE PRECAUTION TO AVOID DAMAGE  
TO GAS COMPANY INSTALLATIONS.  
SEE PROVINCIAL REGULATION 210/72 FOR DETAILS

**LOCATION APPROVED**  
UNDERGROUND STRUCTURES  
SUPV. U/G STRUCTURES COMMITTEE DATE  
NOTE:  
LOCATION OF UNDERGROUND STRUCTURES AS  
SHOWN ARE BASED ON THE BEST INFORMATION  
AVAILABLE BUT NO GUARANTEE IS GIVEN THAT ALL  
EXISTING UTILITIES ARE SHOWN OR THAT THE GIVEN  
LOCATIONS ARE EXACT. CONFIRMATION OF  
EXISTENCE AND EXACT LOCATION OF ALL  
SERVICES MUST BE OBTAINED FROM THE INDIVIDUAL  
UTILITIES BEFORE PROCEEDING WITH CONSTRUCTION.

VERTICAL DATUM: CGVD28 (HT2.0 Geoid)  
HORIZONTAL DATUM: NAD83 (June 1990), Zone 14

NO.	REVISIONS	DATE	BY

DESIGNED BY	JB	CHECKED BY	SC
DRAWN BY	AJ	APPROVED BY	SC
SCALE:		RELEASED FOR CONSTRUCTION	
HORIZONTAL	1:250		
VERTICAL	1:50		
DATE	2024 02 06	DATE	
PLOT DATE:	2024 02 06		

ENGINEER'S SEAL  
PROVINCE OF MANITOBA  
S.R.J. COUNOYER  
Member  
22699  
2024-02-06  
REGISTERED PROFESSIONAL ENGINEER  
Digitally signed by S.R.J. Cournoyer, P. Eng.  
CONSULTANT DRAWING NUMBER

**THE CITY OF WINNIPEG**  
WATER AND WASTE DEPARTMENT  
ENGINEERING DIVISION  
2024 WATER MAIN RENEWALS  
CONTRACT 1  
STAPLETON STREET  
90 N OF THOMAS AVENUE TO  
NAIRN AVENUE

SHEET 10 OF 10  
CITY DRAWING NUMBER  
D-16497