

August 2010

Appearance:

The wall installed will be the “Stacked Stone” pattern (both sides) 3 metres (10 feet) high, as illustrated below:



Construction:

Wall construction has been divided into sections as indicated on sketch on the reverse of this page. Construction is planned to progress as numbered (starting with No. 1 and ending with No. 7). At this time we are expecting to be able to complete up to section No. 5 this fall (2010), with **Nos. 6 and 7 constructed in the spring of 2011**. However, with favourable conditions, more could be accomplished this year, and of course, slower progress may require deferring additional sections to the spring of 2011.

From start to finish, each section is expected to take up to three weeks to complete. The contractor will extend side fences as required, to re-enclose your yard (as applicable).

Information on construction and timing is given **for general information only**, and is highly subject to change based on weather and other construction factors.

After Construction:

After the two-year warranty period expires, the City will be responsible for the ongoing maintenance of the noise barrier wall. As such, we will require an agreement with each property owner regarding access for inspection and any future wall maintenance required.


The City will be contacting you in the coming weeks to begin this relatively simple process.

If you have any questions or require further information please don't hesitate to contact:


Wayne Jaworski, CET
Contract Administrator
Inkster Twinning Project
AECOM Canada Ltd.
Email: Wayne.Jaworski@aecom.com

AECOM Canada Ltd.
99 Commerce Drive
Winnipeg, Manitoba R3P 0Y7
Ph: 204.928.7402
Fax: 204.284.2040


cc: Councillor Mike Pagtakhan – Point Douglas Ward
Councillor Mike O'Shaughnessy – Old Kildonan Ward

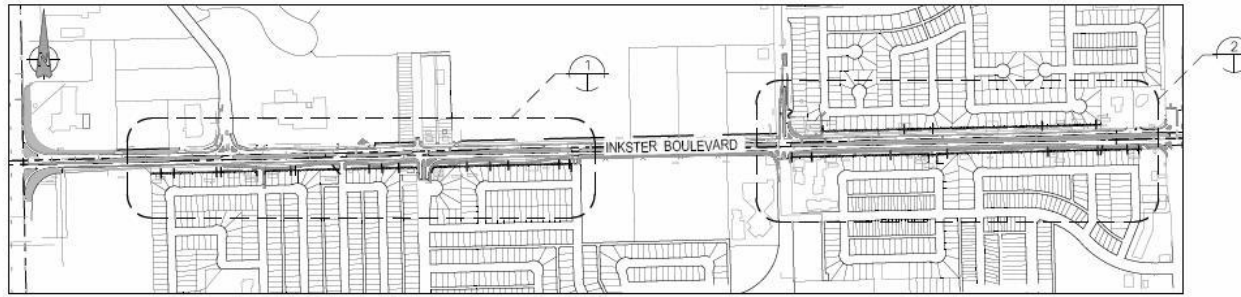

KEY PLAN
NOISE WALLS

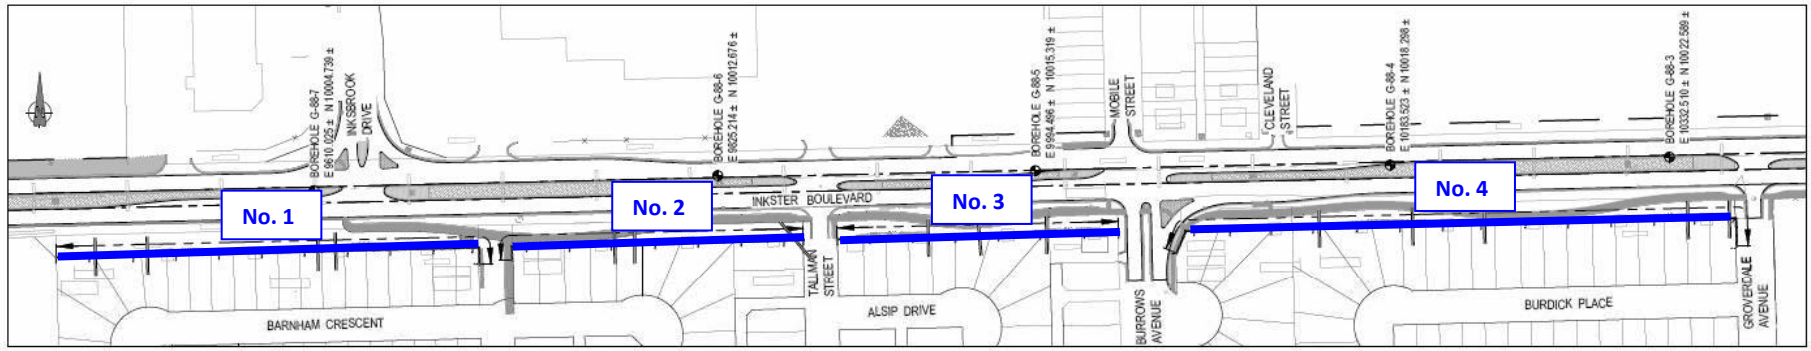

PLAN

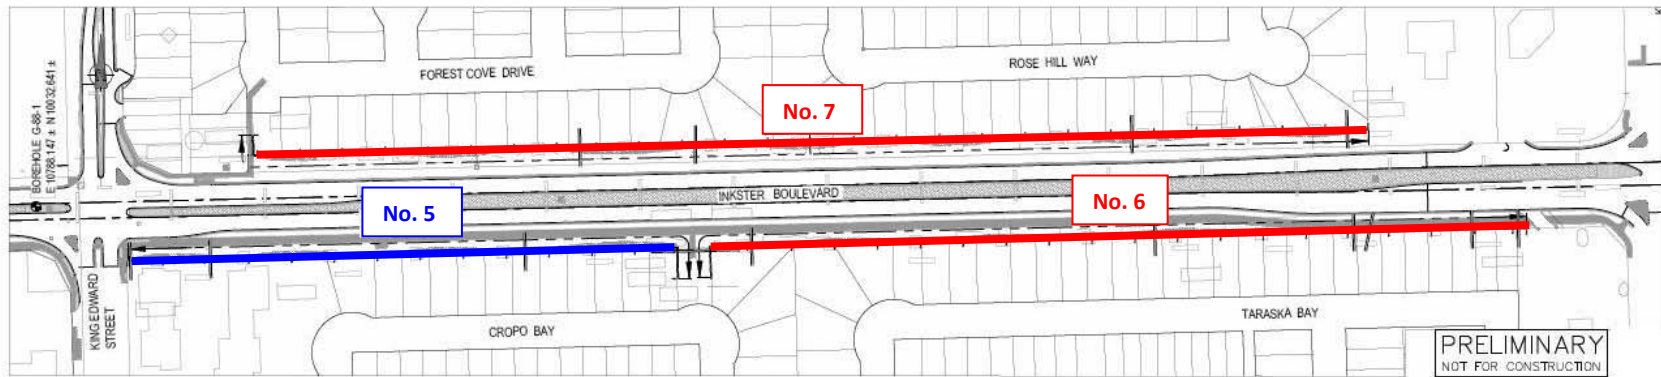

PLAN

PRELIMINARY
NOT FOR CONSTRUCTION

DETAIL SYMBOL
SECTION OR DETAIL NUMBER
CIVIL ENGINEER'S NAME

ALL COORDINATES PROVIDED ARE AT GROUND. THEREFORE,
ALL DISTANCES AND DIMENSIONS ARE GIVEN AT ELEVATION.

6				
5				
4				
3				
2				
1	ISSUED FOR REVIEW	RAJ	07/29/10	
No.	Description	By	Date	
Revisions				

Permit

P.Eng.



Scale

DDS CONSULTING

Project: CITY OF WINNIPEG
BROOKSIDE BOULEVARD
TO KEEWATIN STREET
NOISE BARRIER WALLS

Drawn: RAL Design Checked: _____ Date: _____
Designed: RAL Discipline Review: REVIEWBY: _____ Date: REVIEW DATE

Drawing Title: NOISE WALLS
KEY PLAN
&
WALL PLANS

Drawing No: 25333
WA
001
Sheet No: 1
of 1

- █ Planned construction – Fall 2010
- █ Planned construction – Spring 2011