



KEY PLAN
NOISE WALLS

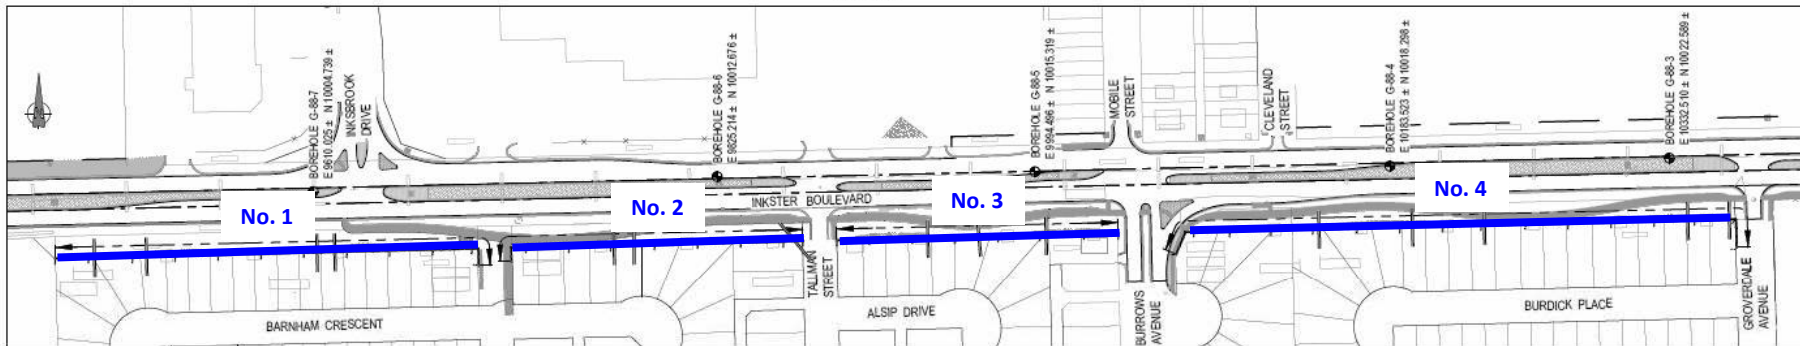

PLAN

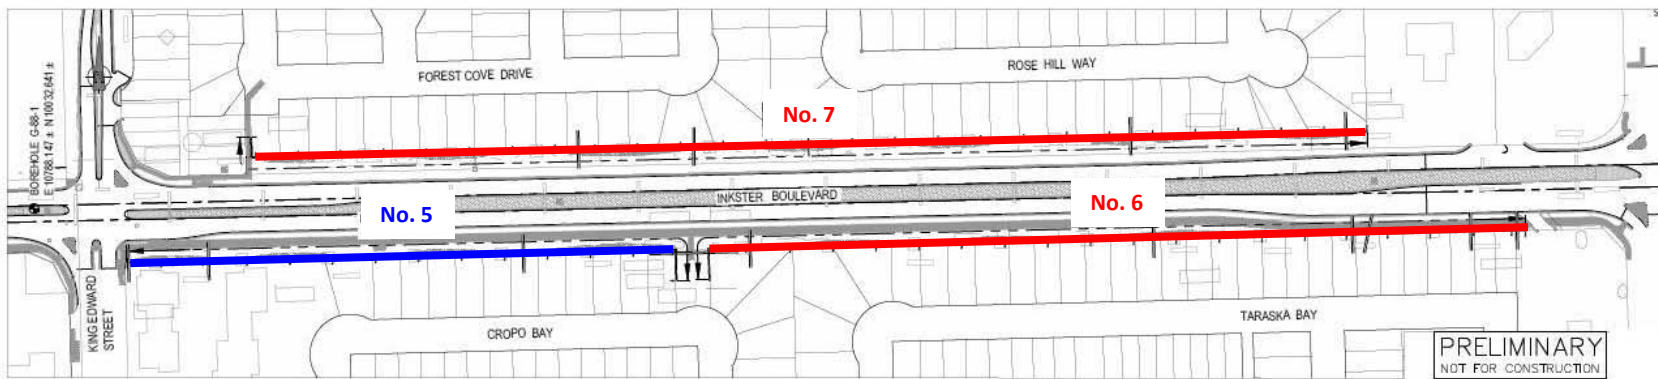

PLAN

PRELIMINARY
NOT FOR CONSTRUCTION

Drawing Title:
**NOISE WALLS
KEY PLAN
&
WALL PLANS**

6			
5			
4			
3			
2			
1	ISSUED FOR REVIEW	IAL	6/19/10
No.	Description	By	Date
Revisions			

Permit

P.Eng.



Scale			
DDS CONSULTING Project: CITY OF WINNIPEG BROOKSIDE BOULEVARD TO KEEWATIN STREET NOISE BARRIER WALLS			
Drawn: IAL	Design Checked: CHECK BY	Date CHECKED DATE	
Designed: IAL	Discipline Review: REVIEW BY	Date REVIEW DATE	

Drawing No.:	2533
Project No.:	WA 001
Sheet No.:	1
Revision:	

ALL COORDINATES PROVIDED ARE AT GROUND. THEREFORE,
ALL DISTANCES AND DIMENSIONS ARE GIVEN AT ELEVATION.

Planned construction – Fall 2010

Planned construction – Spring 2011