


**ENLARGEMENT 1**  
SCALE: 1:150

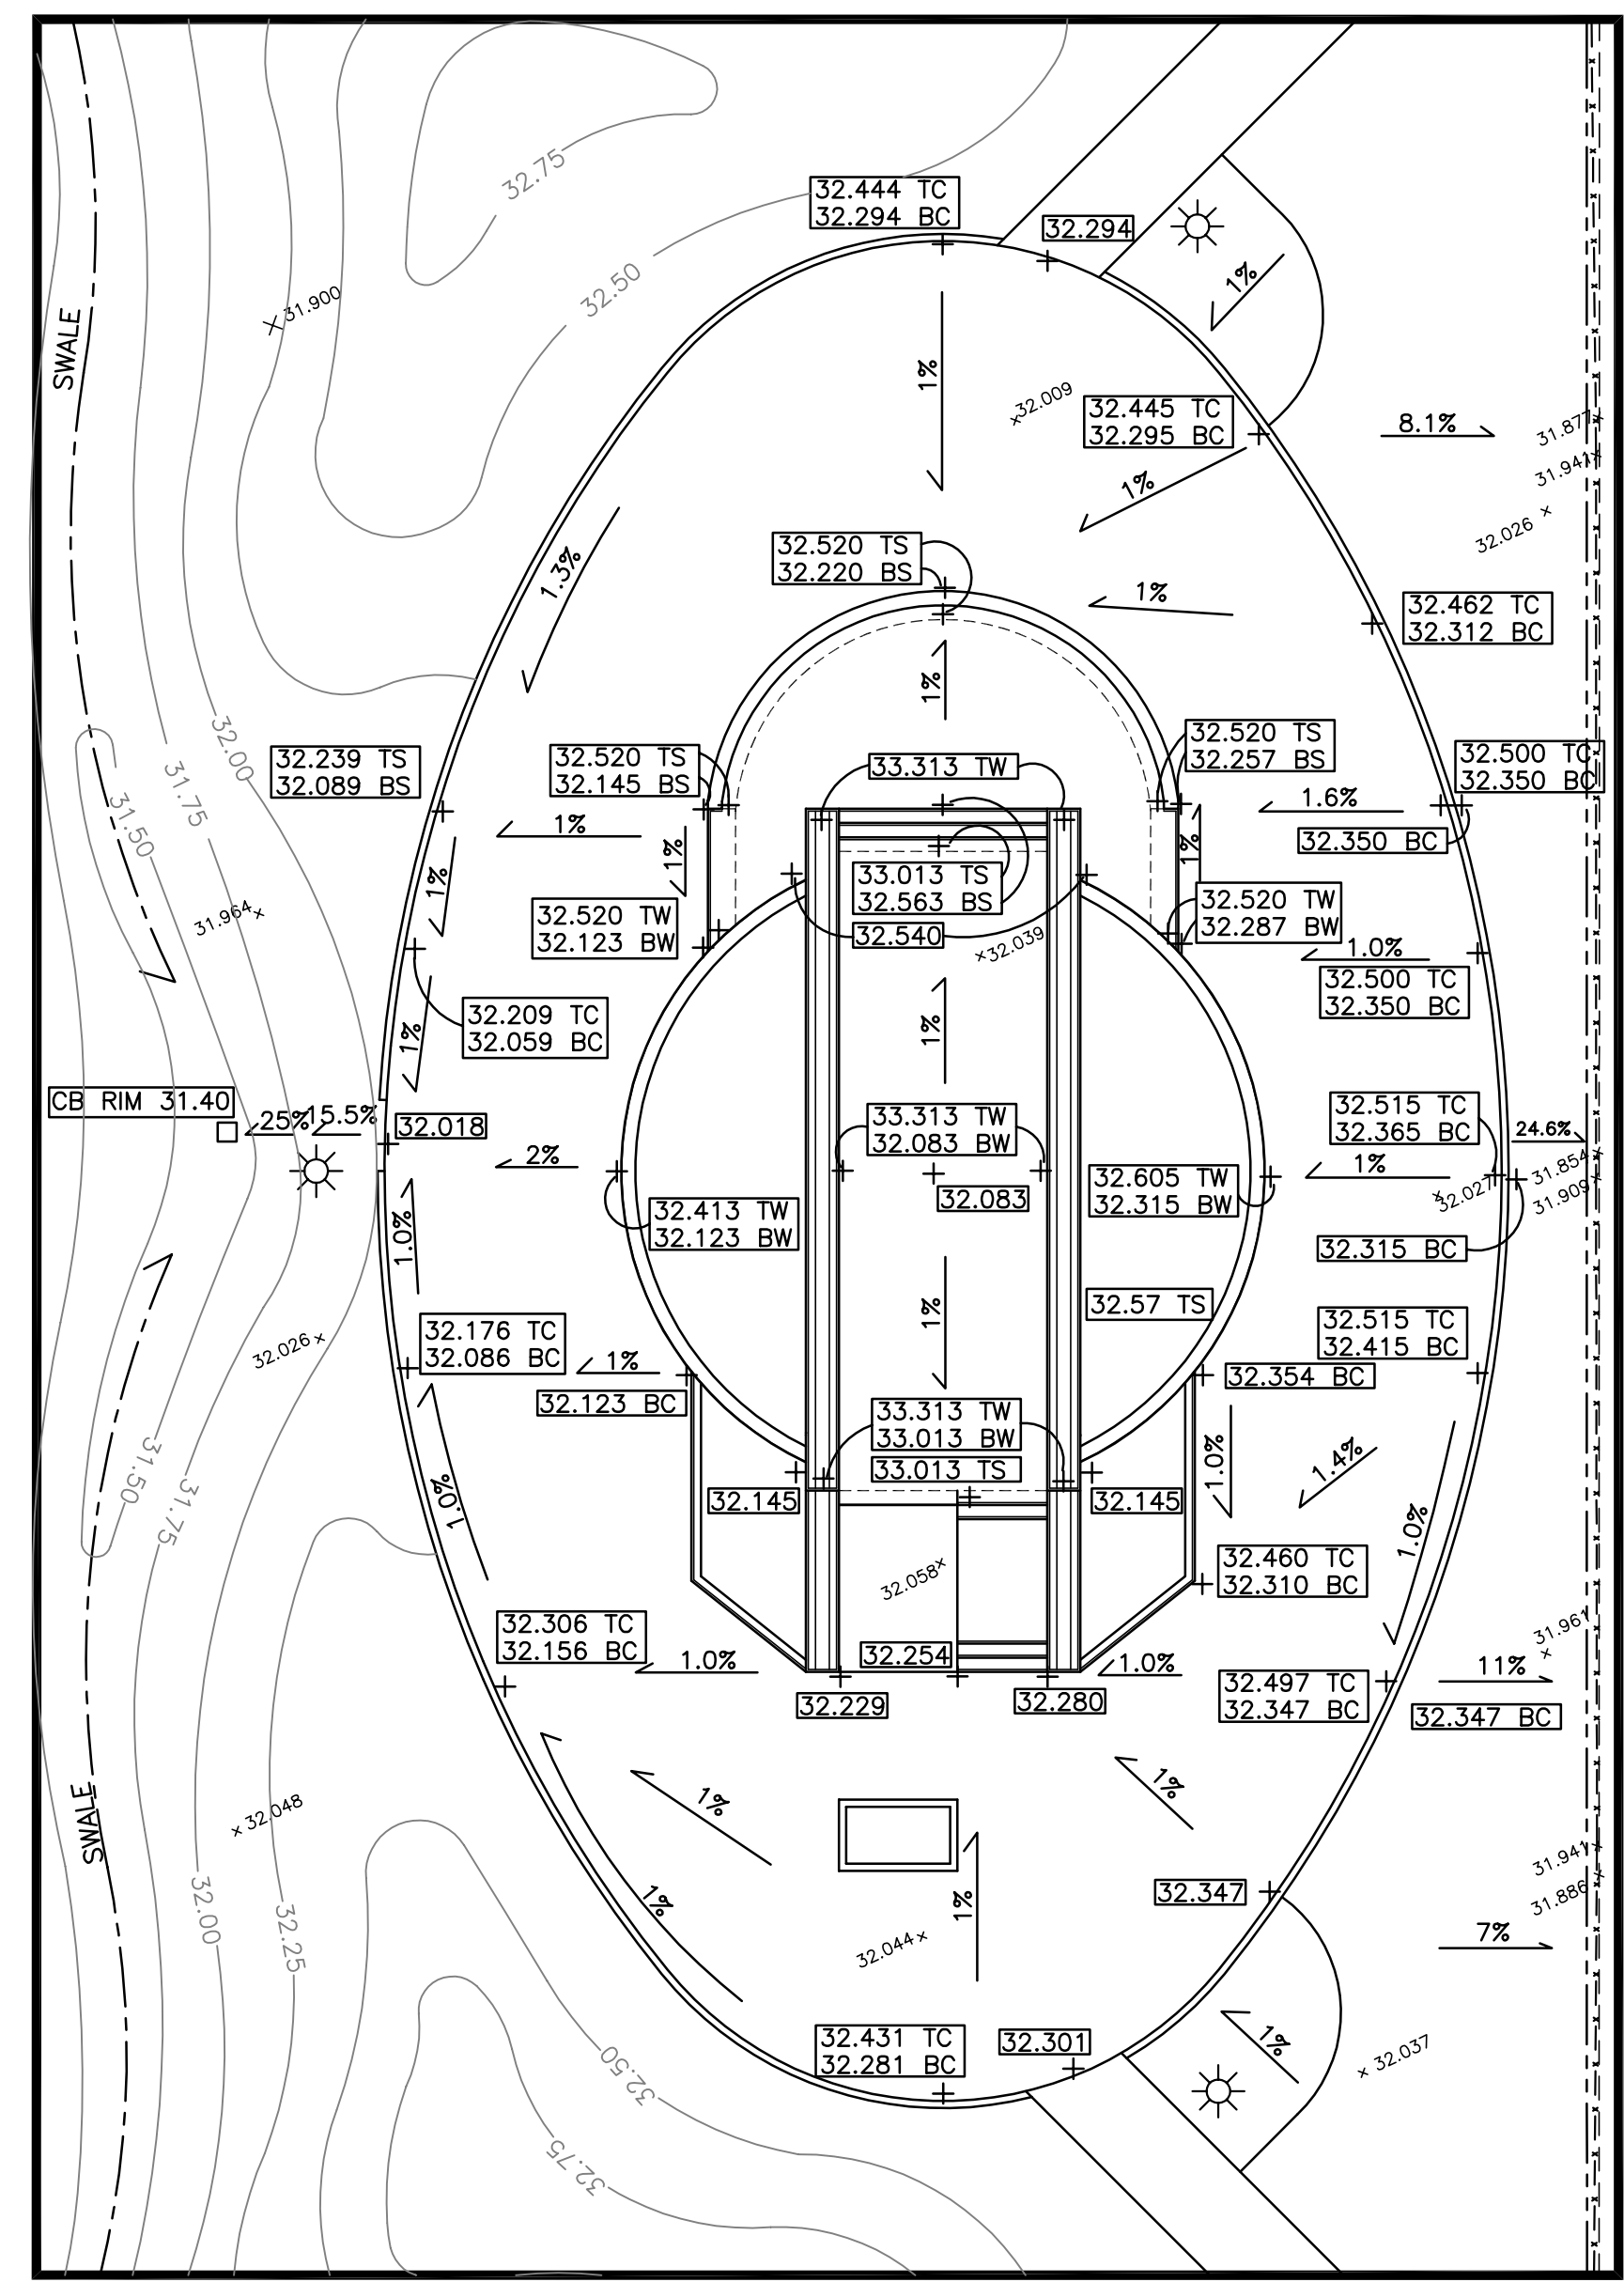


**ENLARGEMENT 2**  
SCALE: 1:150

**GENERAL NOTES**


1. CONTRACTOR TO LOCATE ALL UNDERGROUND UTILITIES PRIOR TO CONSTRUCTION.
2. CONTRACTOR TO CONFIRM ALL DIMENSIONS ON SITE AND REPORT ANY DISCREPANCIES TO THE CONTRACT ADMINISTRATOR PRIOR TO CONSTRUCTION.
3. LAYOUT TO BE APPROVED BY CONTRACT ADMINISTRATOR PRIOR TO ANY CONSTRUCTION OR REMOVALS.
4. CONSTRUCTION ACCESS TO BE LIMITED TO THE ROUTES SPECIFIED ON SITE BY CONTRACT ADMINISTRATOR.
5. ALL DIMENSIONS ARE IN METRIC UNLESS OTHERWISE NOTED. DECIMAL NUMBERS INDICATE METERS.
6. REFER ALSO TO WRITTEN SPECIFICATIONS.
7. IF POWER EQUIPMENT IS TO BE USED FOR EXCAVATION ON THIS PROJECT THE CONTRACTOR MUST:
  - A) NOTIFY ALL UTILITIES OF THE PROPOSED
  - B) TAKE PRECAUTION TO AVOID DAMAGE TO ALL UTILITIES.

**LEGEND**

- EXISTING GRADE
- PROPOSED GRADE
- PROPOSED CONTOUR LINE (250mm INTERVAL)
- DIRECTION OF DRAINAGE AND PERCENT SLOPE
- TOP OF CURB
- BOTTOM OF CURB
- TOP OF WALL
- BOTTOM OF WALL
- TOP OF STAIR
- BOTTOM OF STAIR
- CATCH BASIN RIM
- EXISTING 1.8m HT. FENCE TO REMAIN.
- PROPERTY LINE
- EXISTING SIDEWALK
- PROPOSED PATHWAY
- PROPOSED PEDESTRIAN LIGHT
- PROPOSED LIMESTONE PATHWAY
- PROPOSED PLANTING BED
- AREA OF REINFORCED CONCRETE
- DETAIL #
- SHEET #

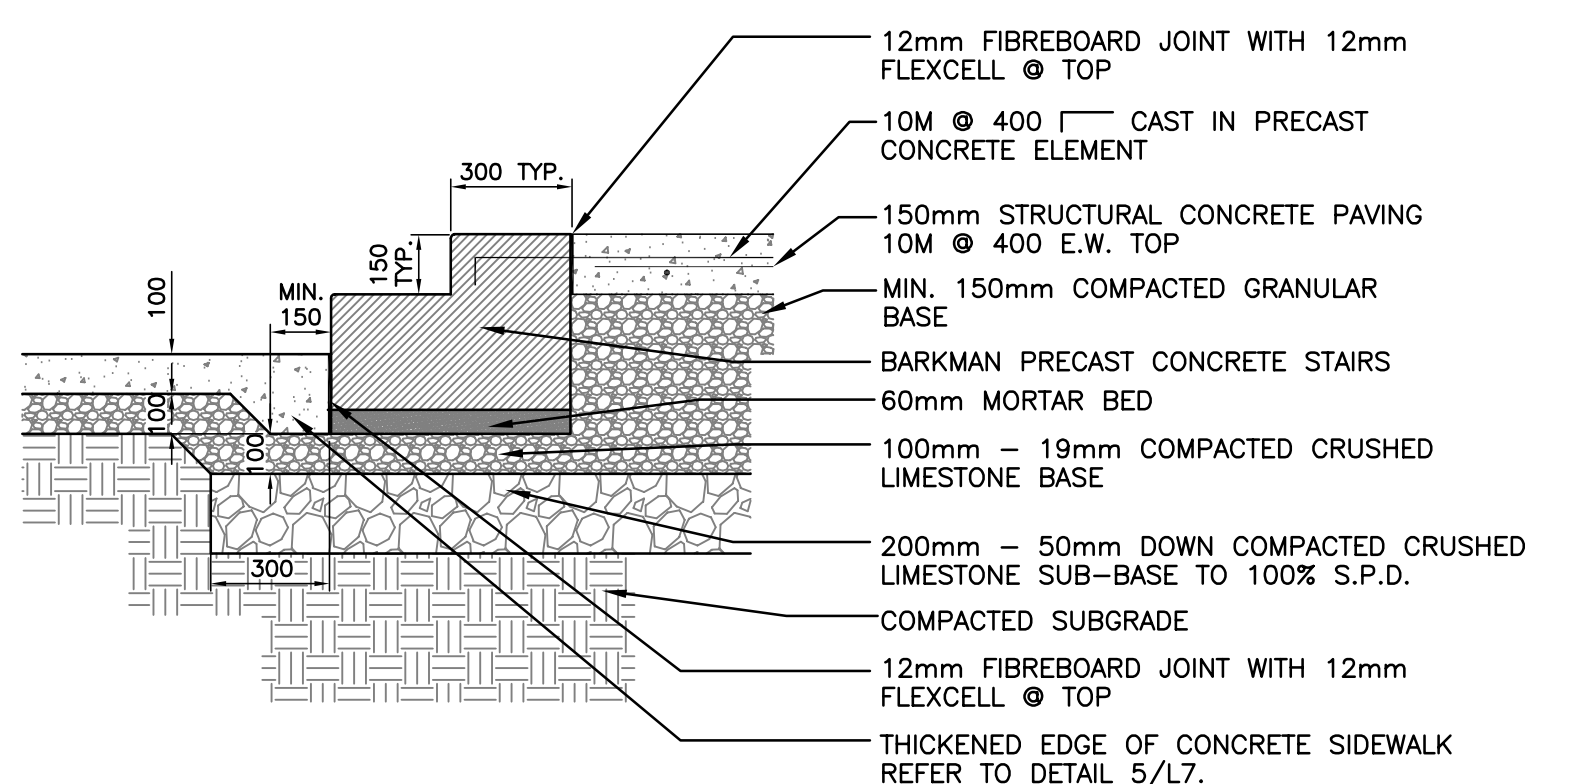


**16 PRECAST CONCRETE STAIRS**  
L14 N.T.S.

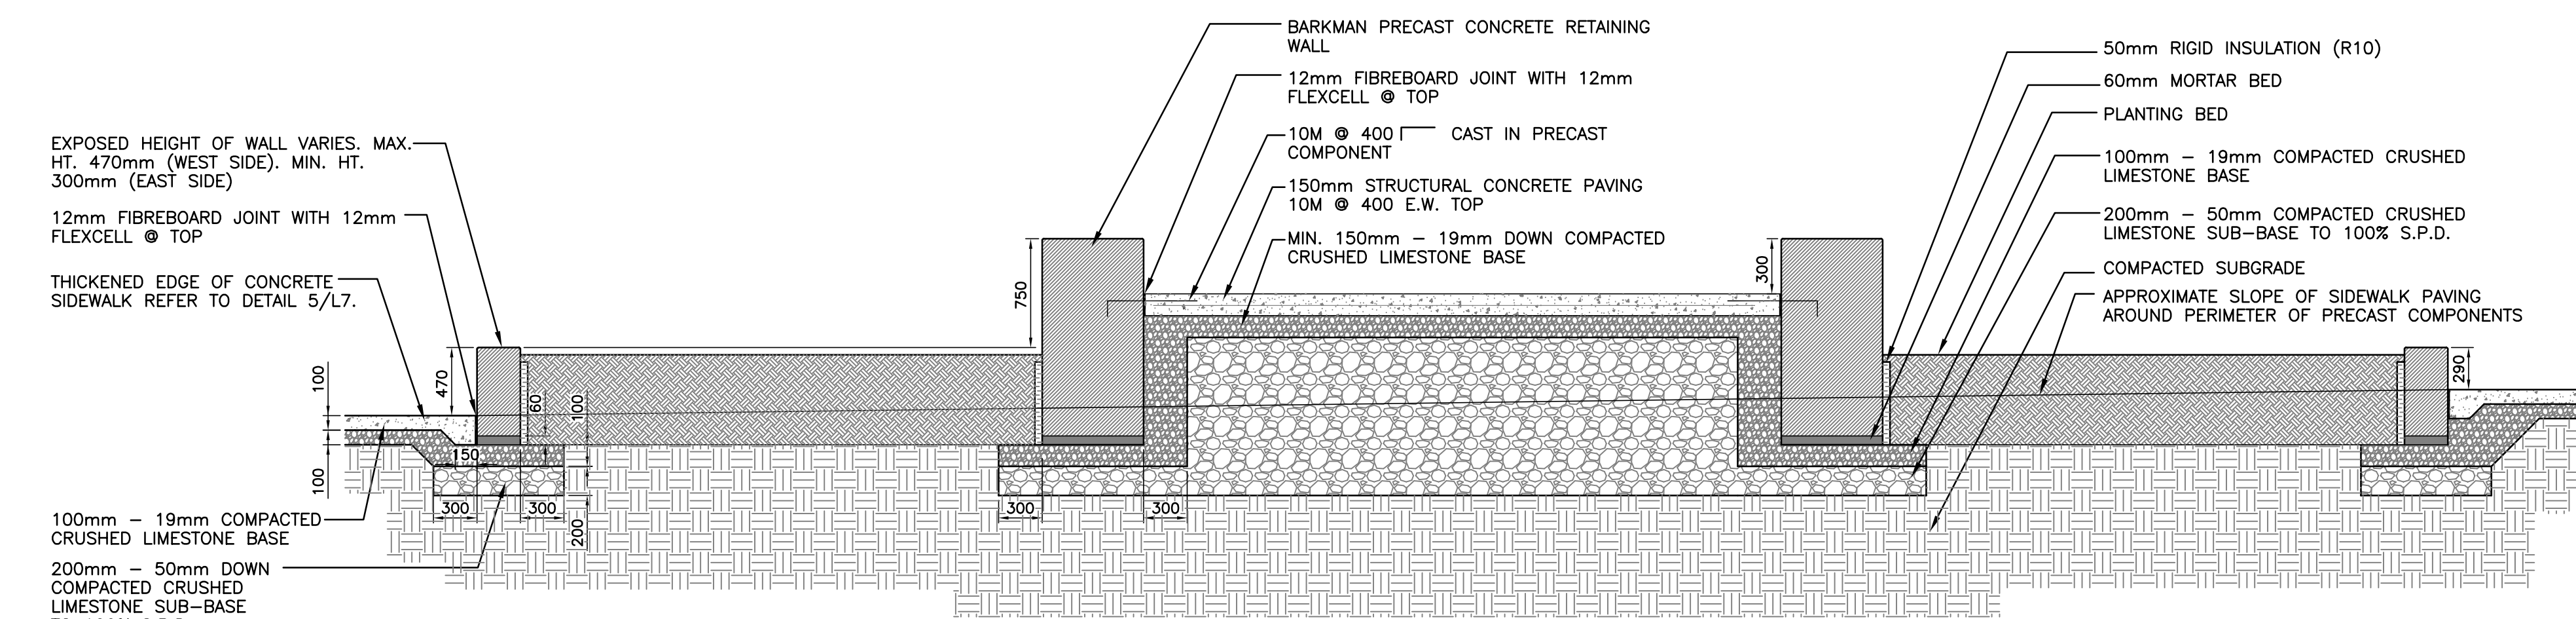

**NOTE:**  
- ALL BASE TO BE COMPACTED TO 100% S.P.D.  
- COMPACT ALL BASES IN 150mm LIFTS WHERE BASE EXCEEDS 150mm AS PER CITY OF WINNIPEG SPECIFICATIONS  
- BASE AS PER CITY OF WINNIPEG SPECIFICATIONS AND GEOTECHNICAL REPORT. GEOTECHNICAL REPORT AVAILABLE UPON REQUEST FROM MCGOWAN-RUSSELL GROUP


- TO LIMIT THE EFFECTS OF CONCRETE PAVEMENT MOVEMENTS PROVIDE CONTROL JOINTS AT REGULAR INTERVALS IN THE SLAB TO REDUCE RANDOM CRACKING INCIDENTAL TO CONCRETE PAVING COSTS

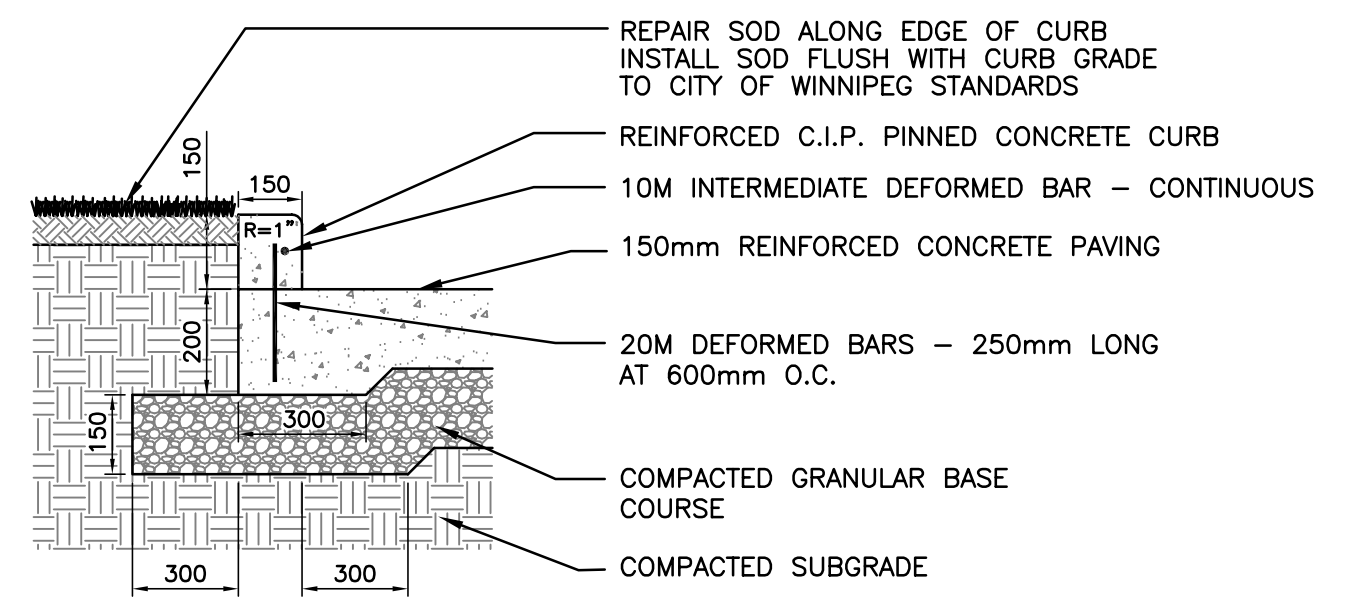

**18 PINNED CONCRETE CURB**  
L14 N.T.S.

No.	Revisions	Date	By
3	ISSUED FOR ADDENDUM	23/08/04	SR
2	ISSUED FOR TENDER	12/08/04	SR
1	ISSUED FOR CITY REVIEW	28/07/04	SR

Date: 28-07-04  
Scale: AS NOTED  
Designed By: AH/SR  
Drawn By: AH  
Checked By: SR

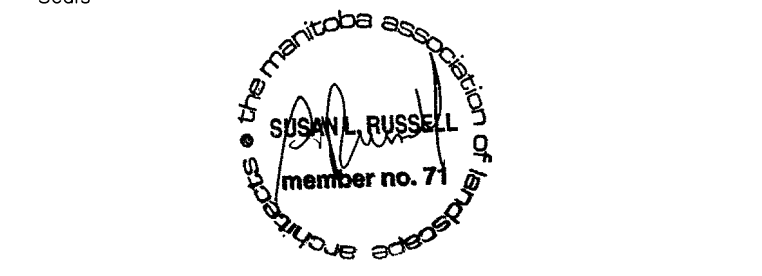

**CITY OF WINNIPEG**  
Project Title  
**BURROWS CENTRAL PARK RENOVATION PROJECTS**

Sheet Title  
**MARGARET SCOTT PARK PLAZA ENLARGEMENTS**  
Project No. 04-012  
Drawing No. L14