




1 PLAN DETAIL
316320 1:10

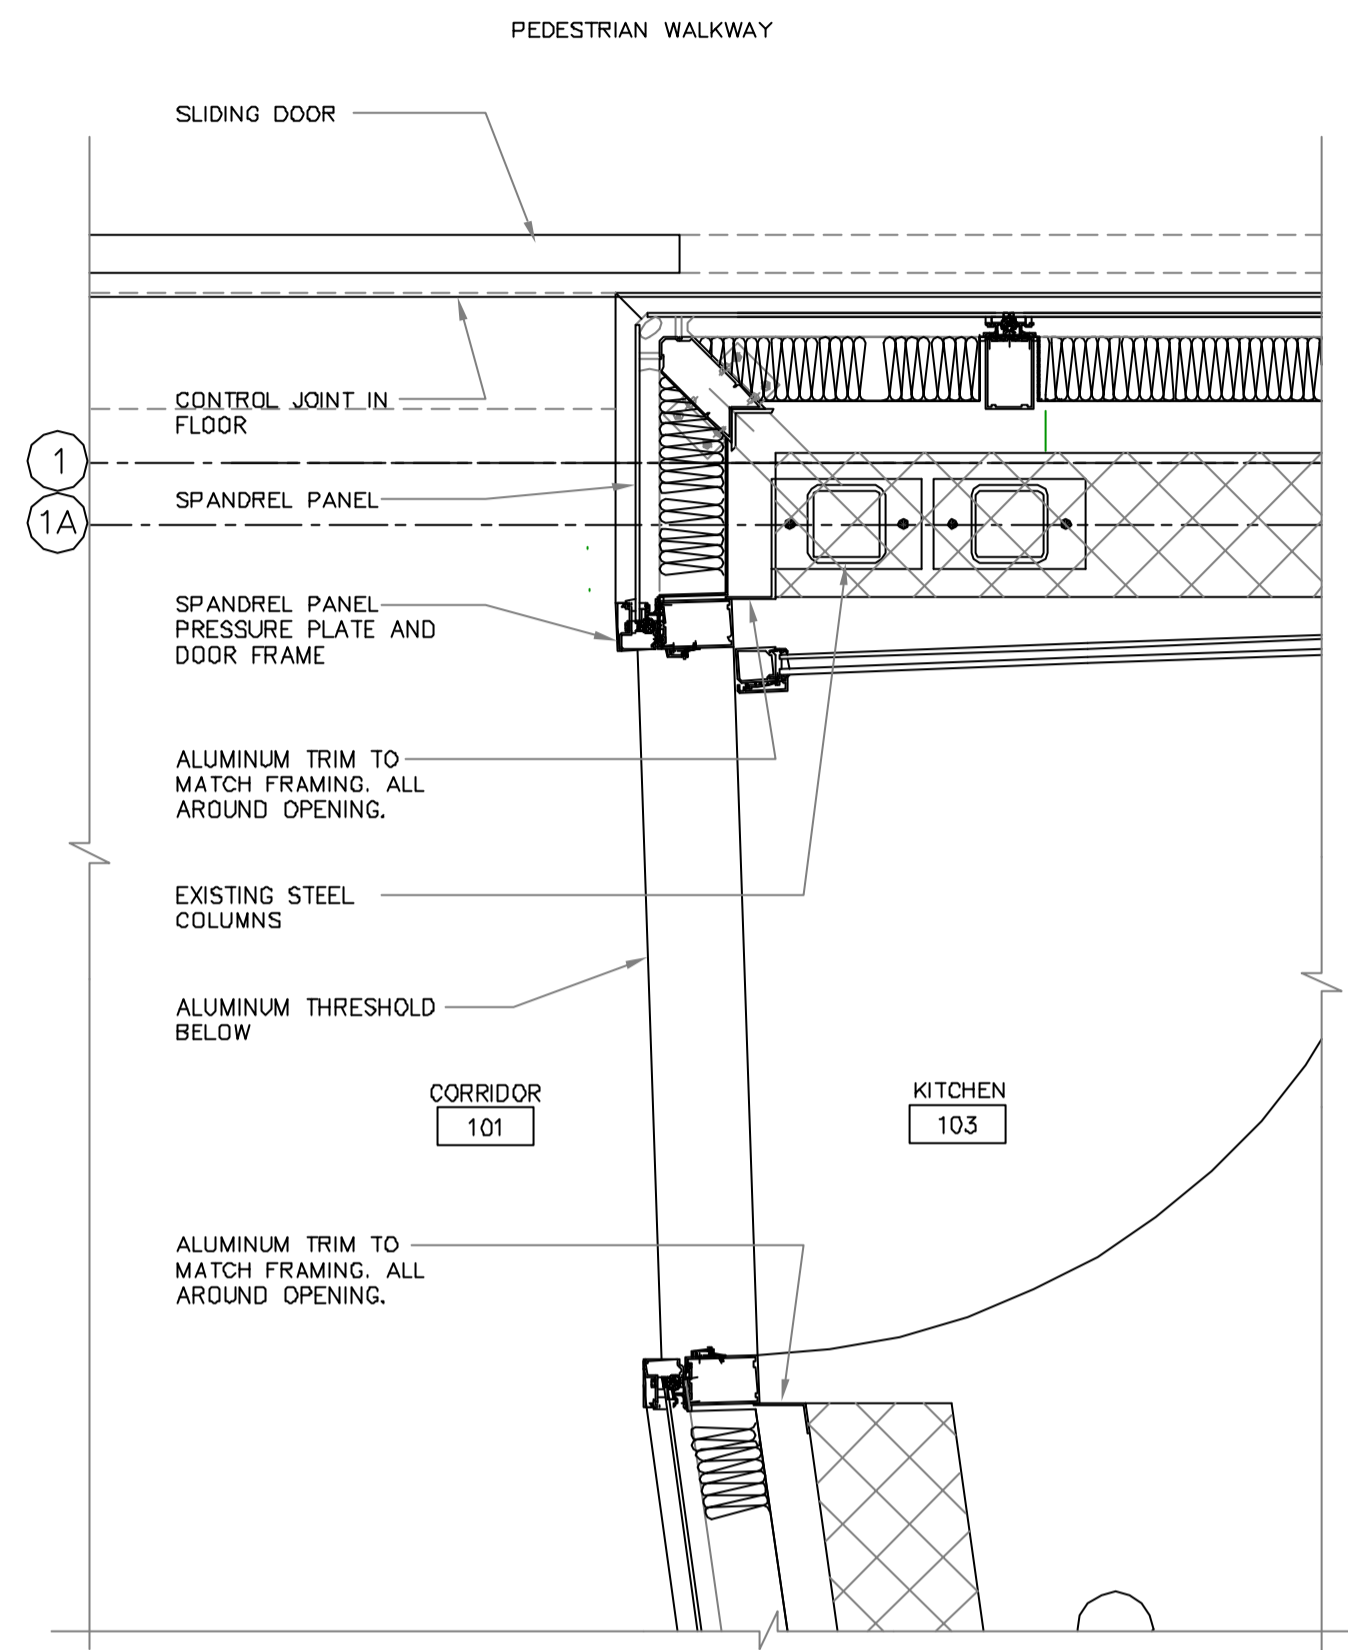


2 PLAN DETAIL
316320 1:10

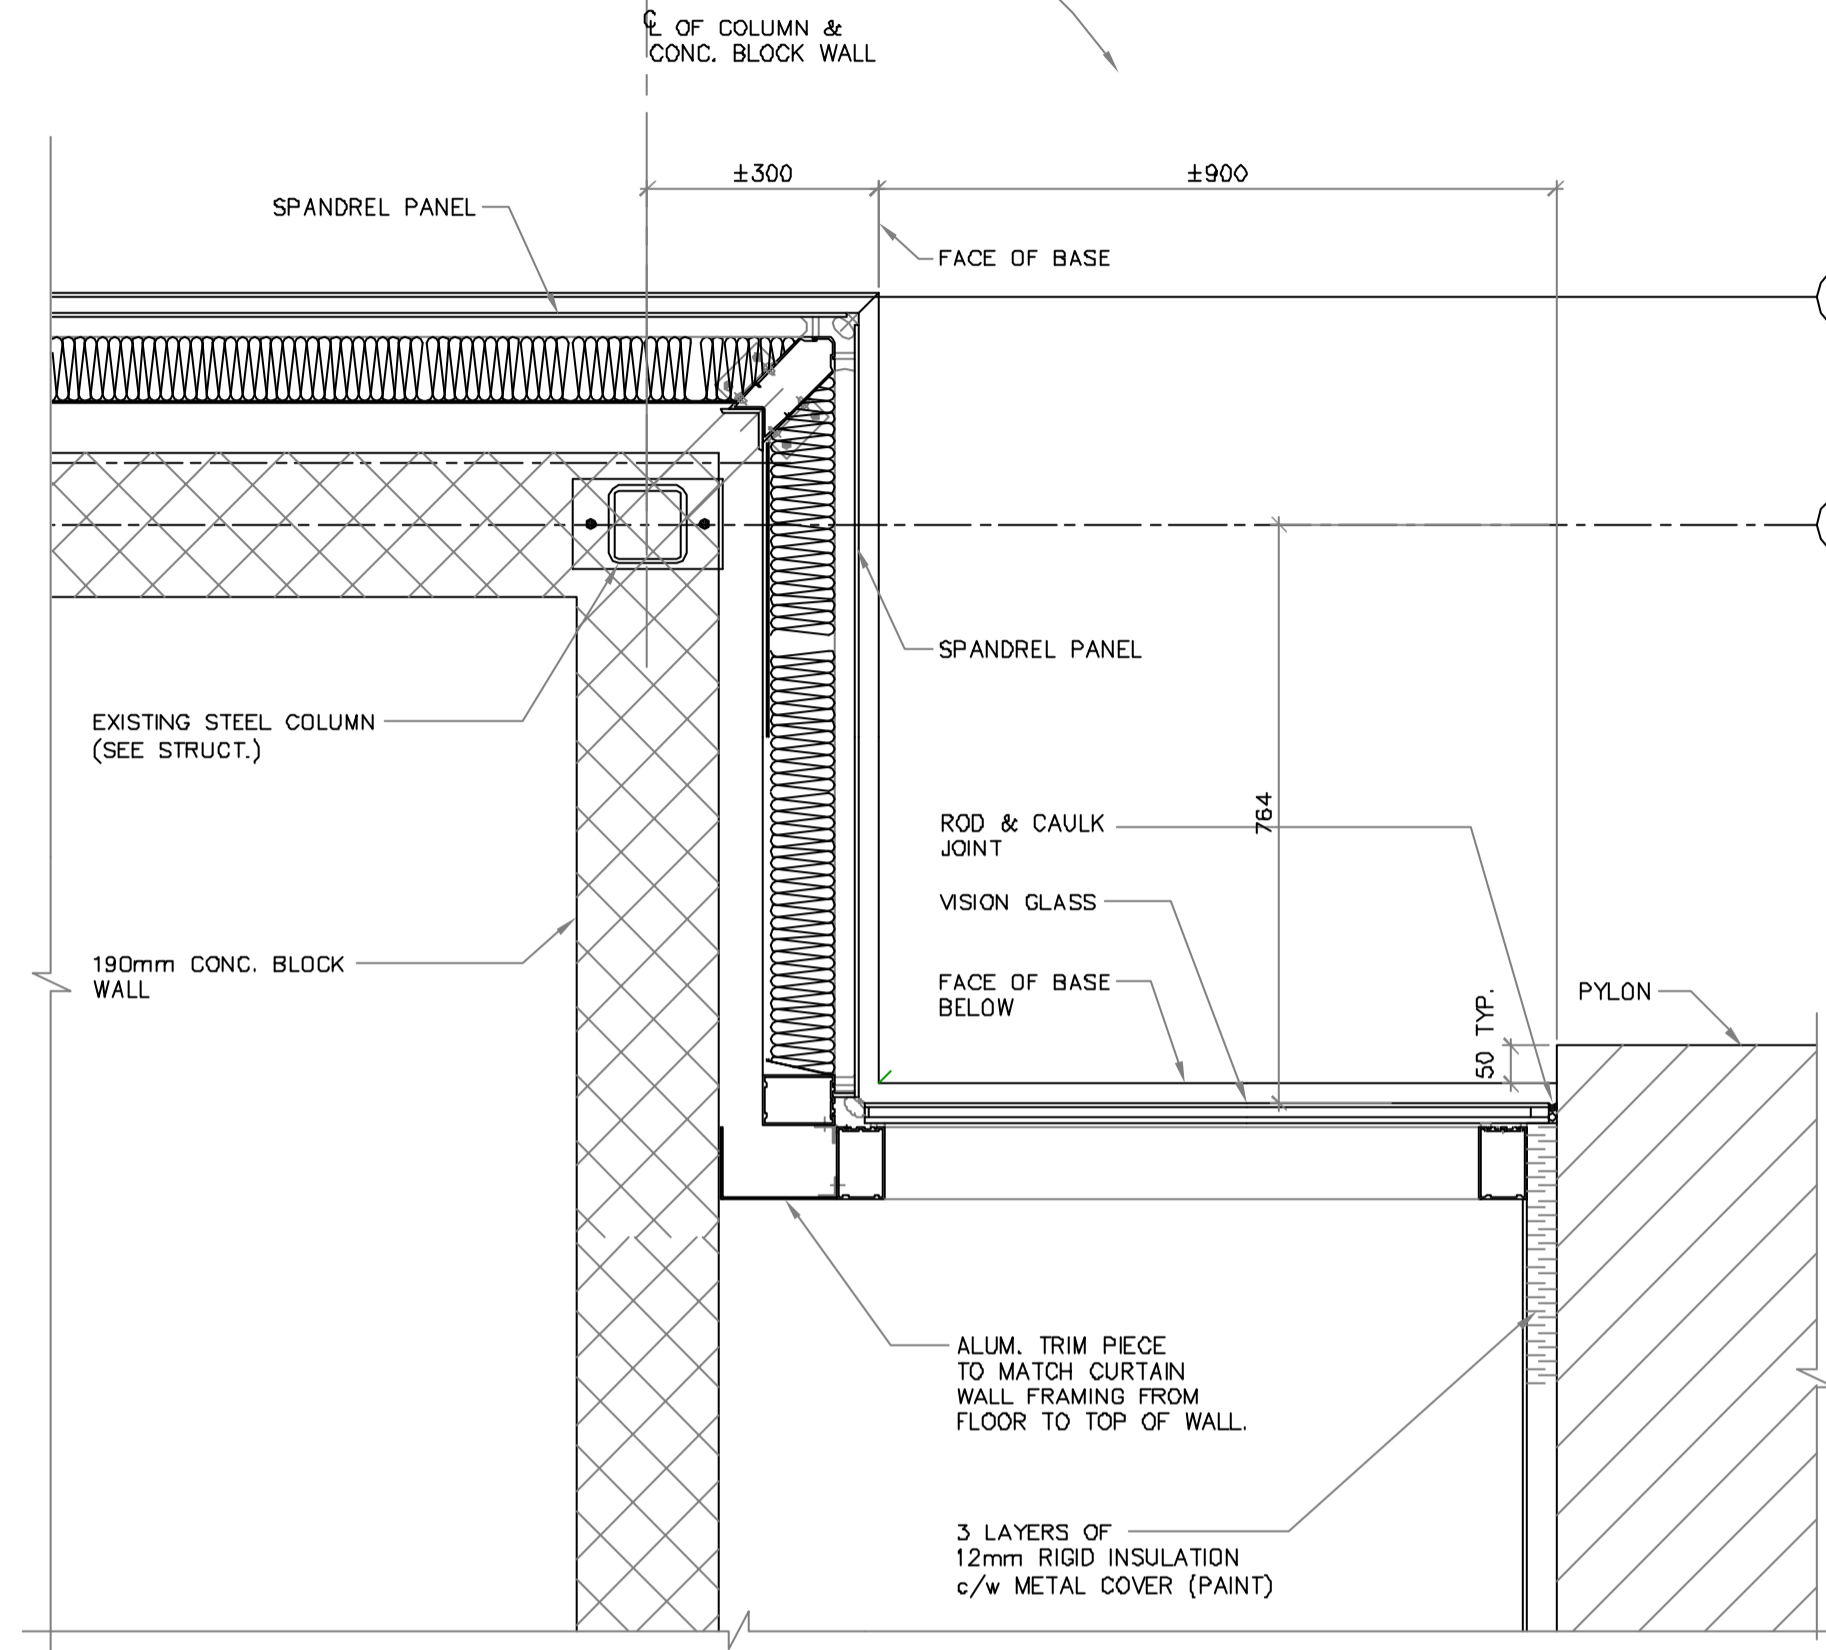


3 PLAN DETAIL
316320 1:10

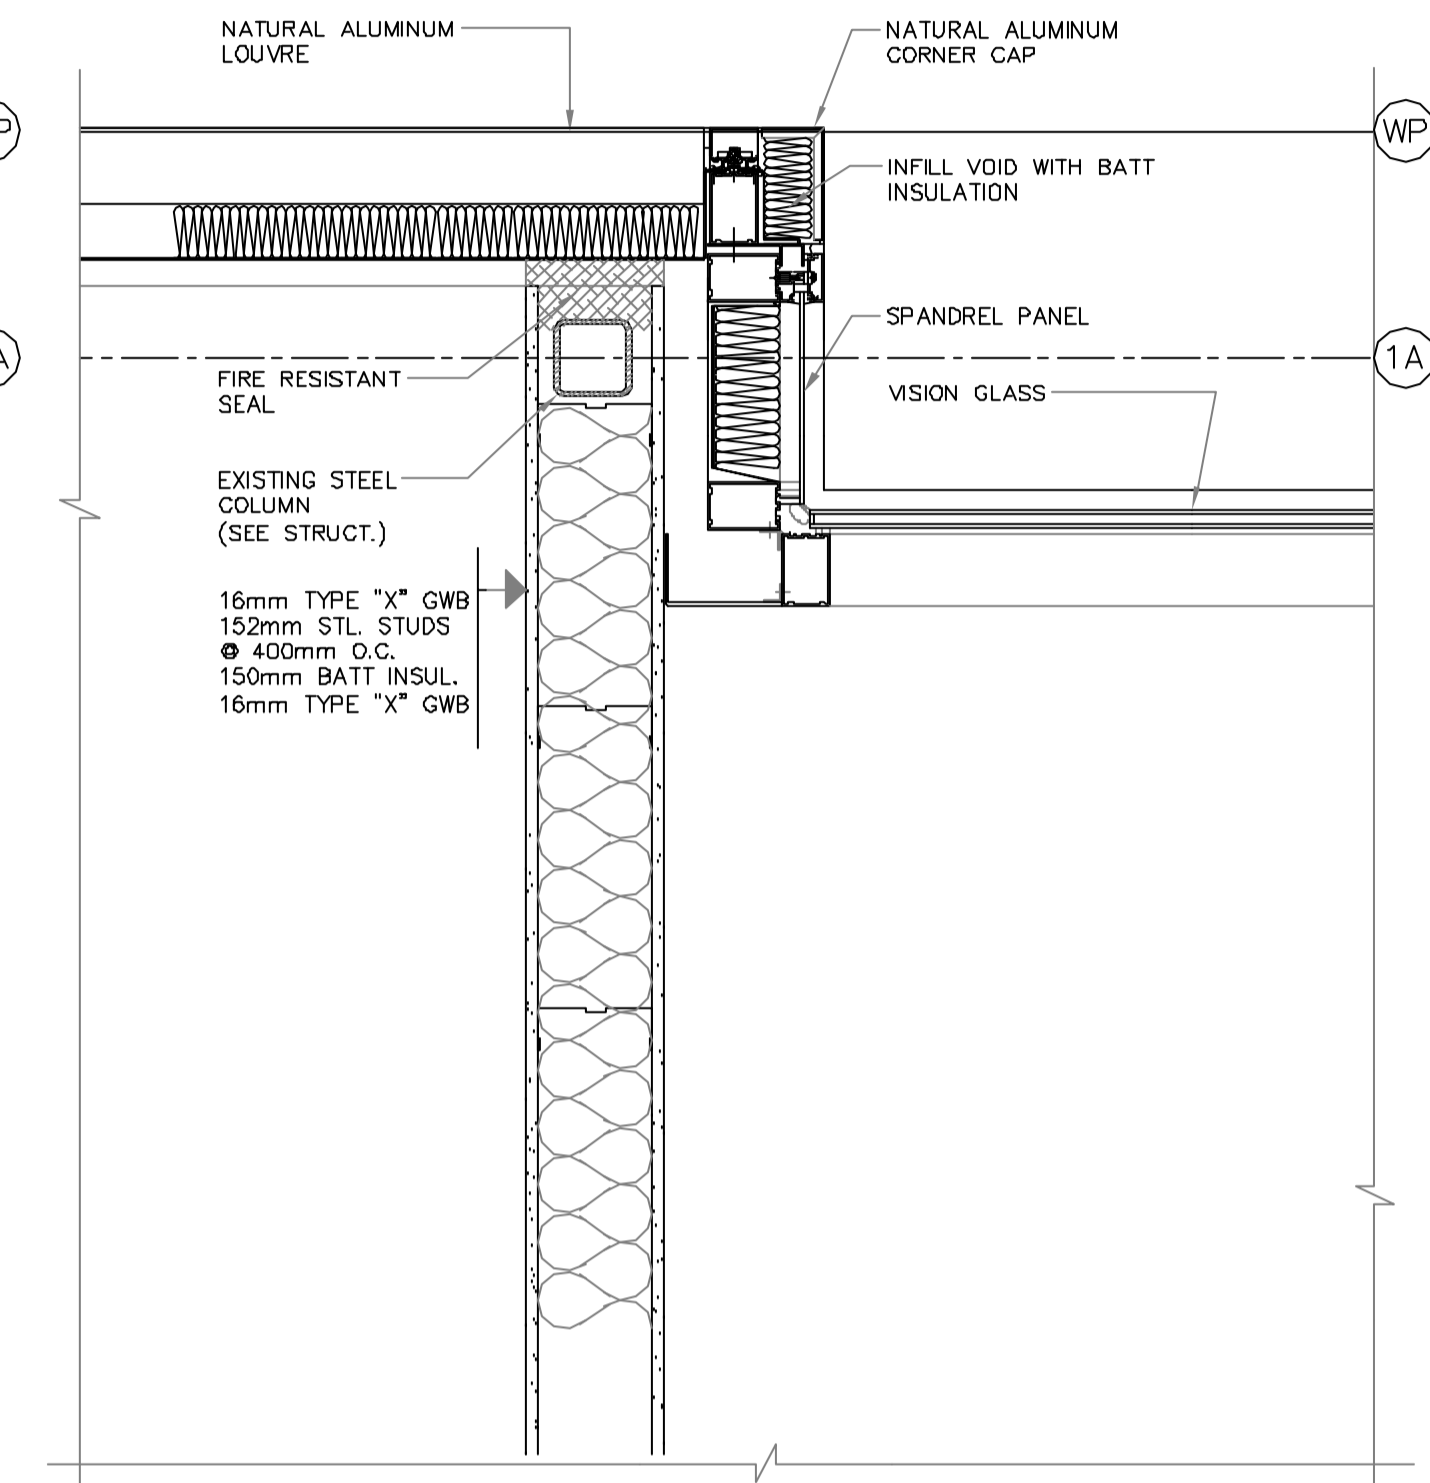

6 PLAN DETAIL @ LOUVRE
322320 1:10

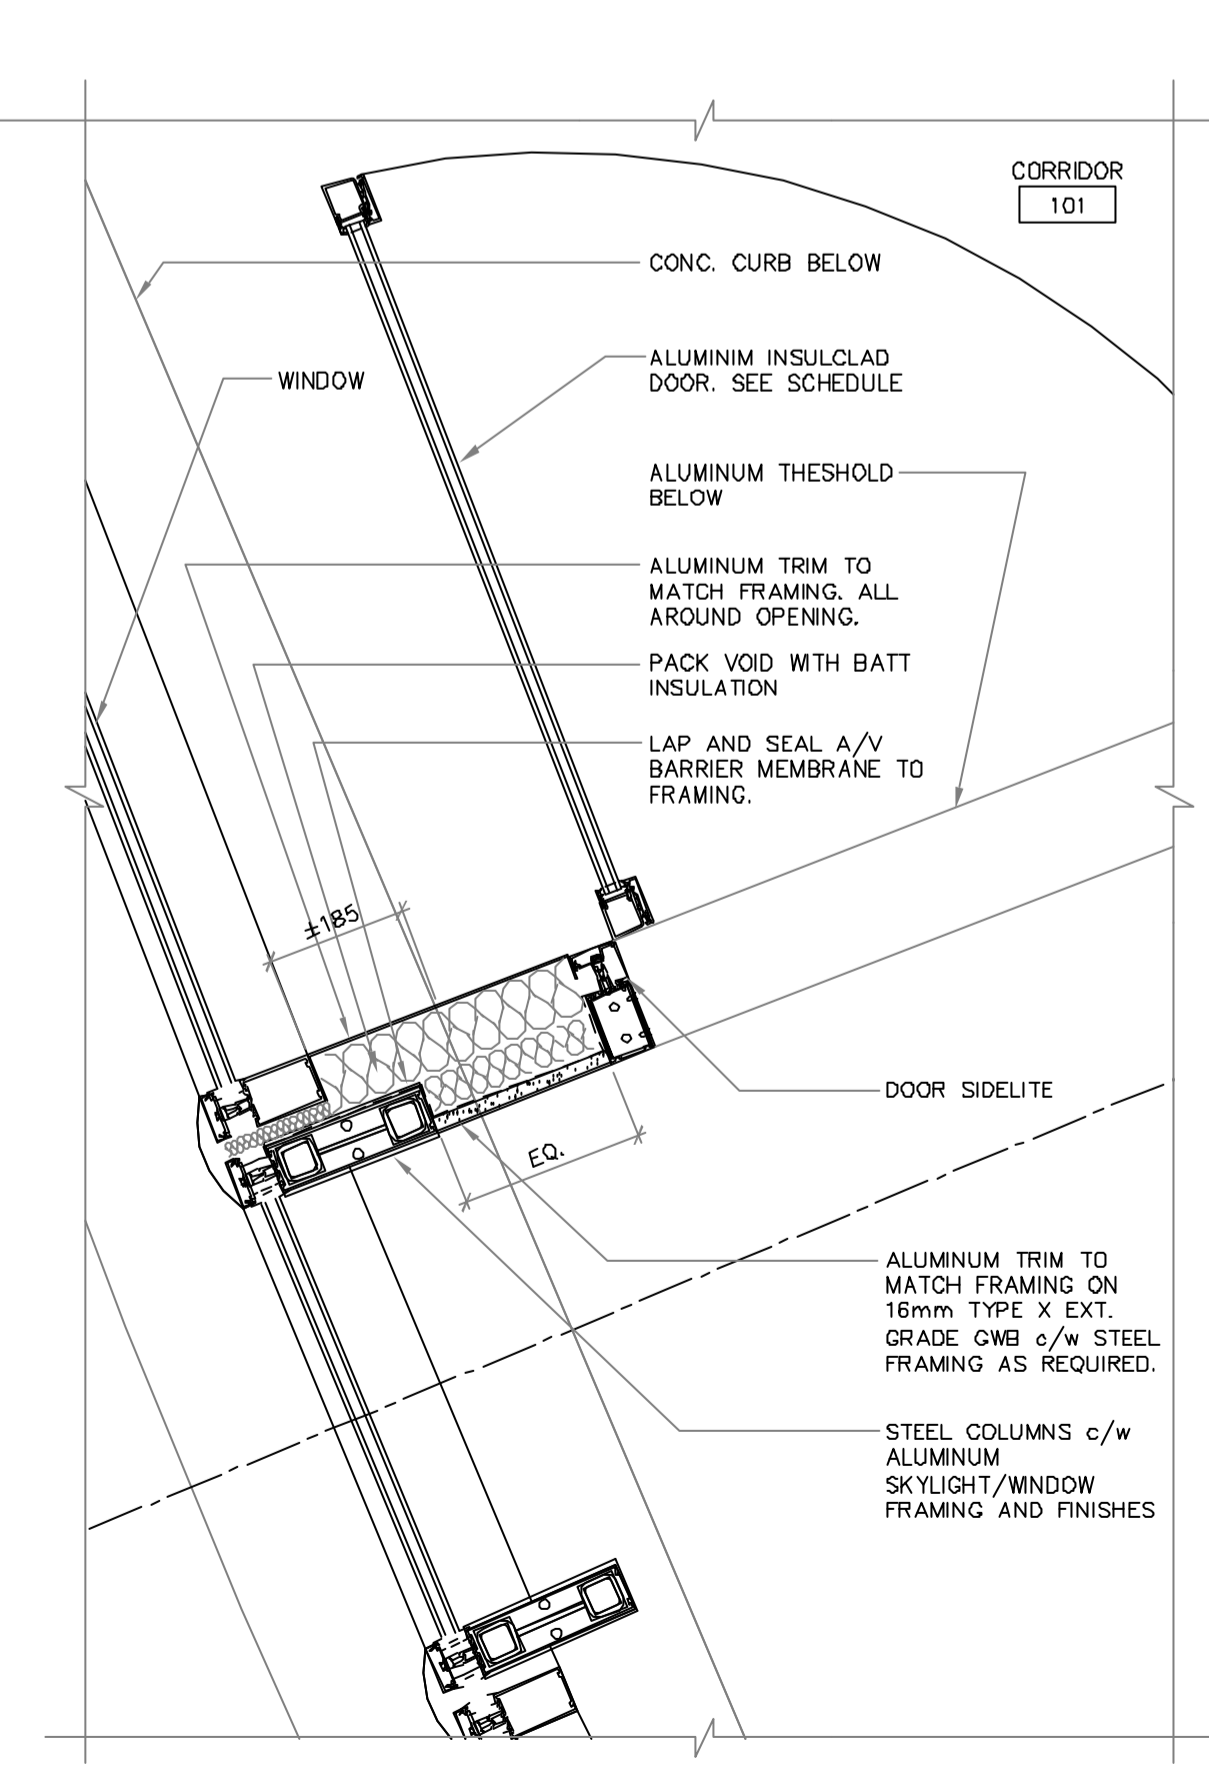

4 PLAN DETAIL
316320 1:10

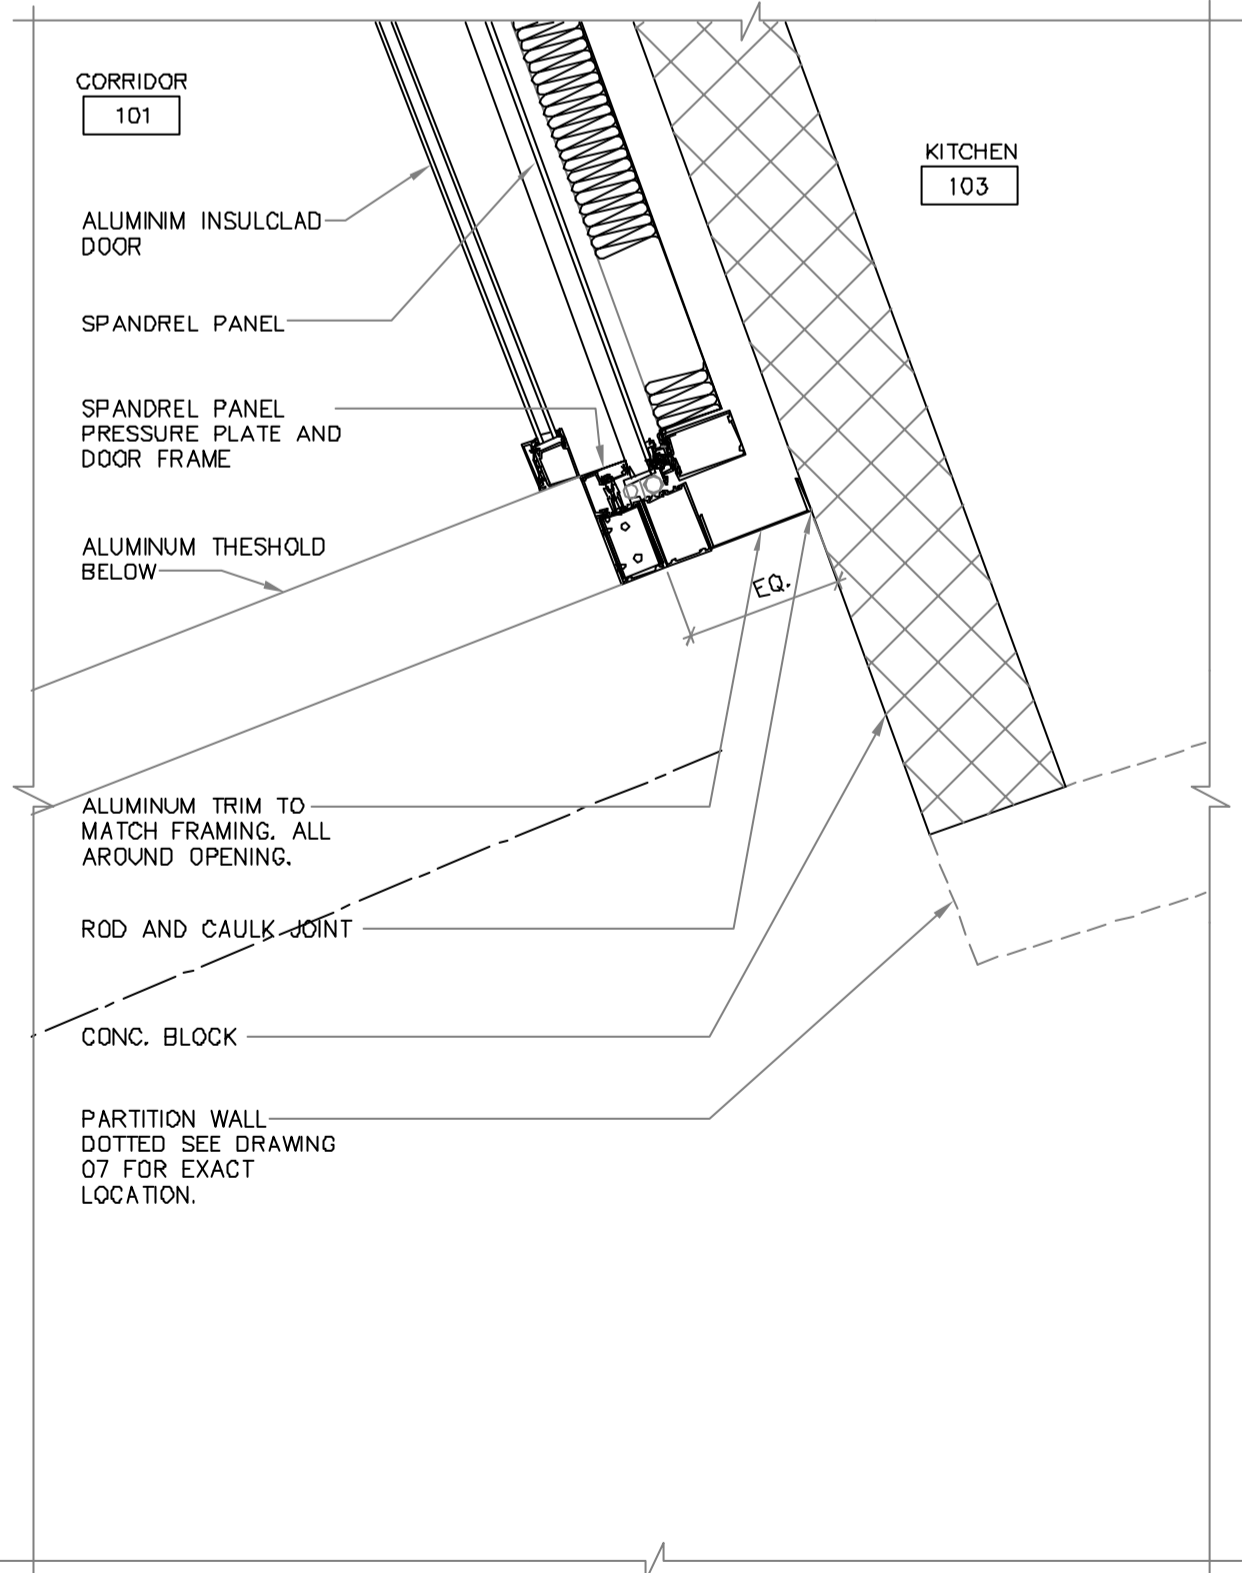

5 PLAN DETAIL
316320 1:10

ISSUED FOR INFORMATION ONLY
NOT TO BE USED FOR CONSTRUCTION

Gaboury
Préfontaine
Perry
architect.e.s

B.M. ELEV.	F.B.	WARDROP Engineering Inc.		THE CITY OF WINNIPEG PUBLIC WORKS DEPARTMENT ENGINEERING DIVISION	
		DESIGNED BY E.J.G. Y.L.	CHECKED BY E.J.G.	PROVENCHER PAIRED BRIDGES PROJECT	
		DRAWN BY C.B. H.V. Y.L.	APPROVED BY R.V.G.	PEDESTRIAN BRIDGE	
			ACCEPTED BY	CITY DRAWING NUMBER	
1	ISSUED FOR CONSTRUCTION	03.08.11	EJL	CENTRE PLAZA ENCLOSURE PLAN DETAILS	
0	ISSUED FOR PCN 25	03.07.24		SHEET OF	
NO. REVISIONS	DATE	BY	DATE	010007-13-01	320