



**1 INTERIOR ELEVATION**  
322 323 1 : 50


**8 INTERIOR ELEVATION**  
322 323 1 : 50

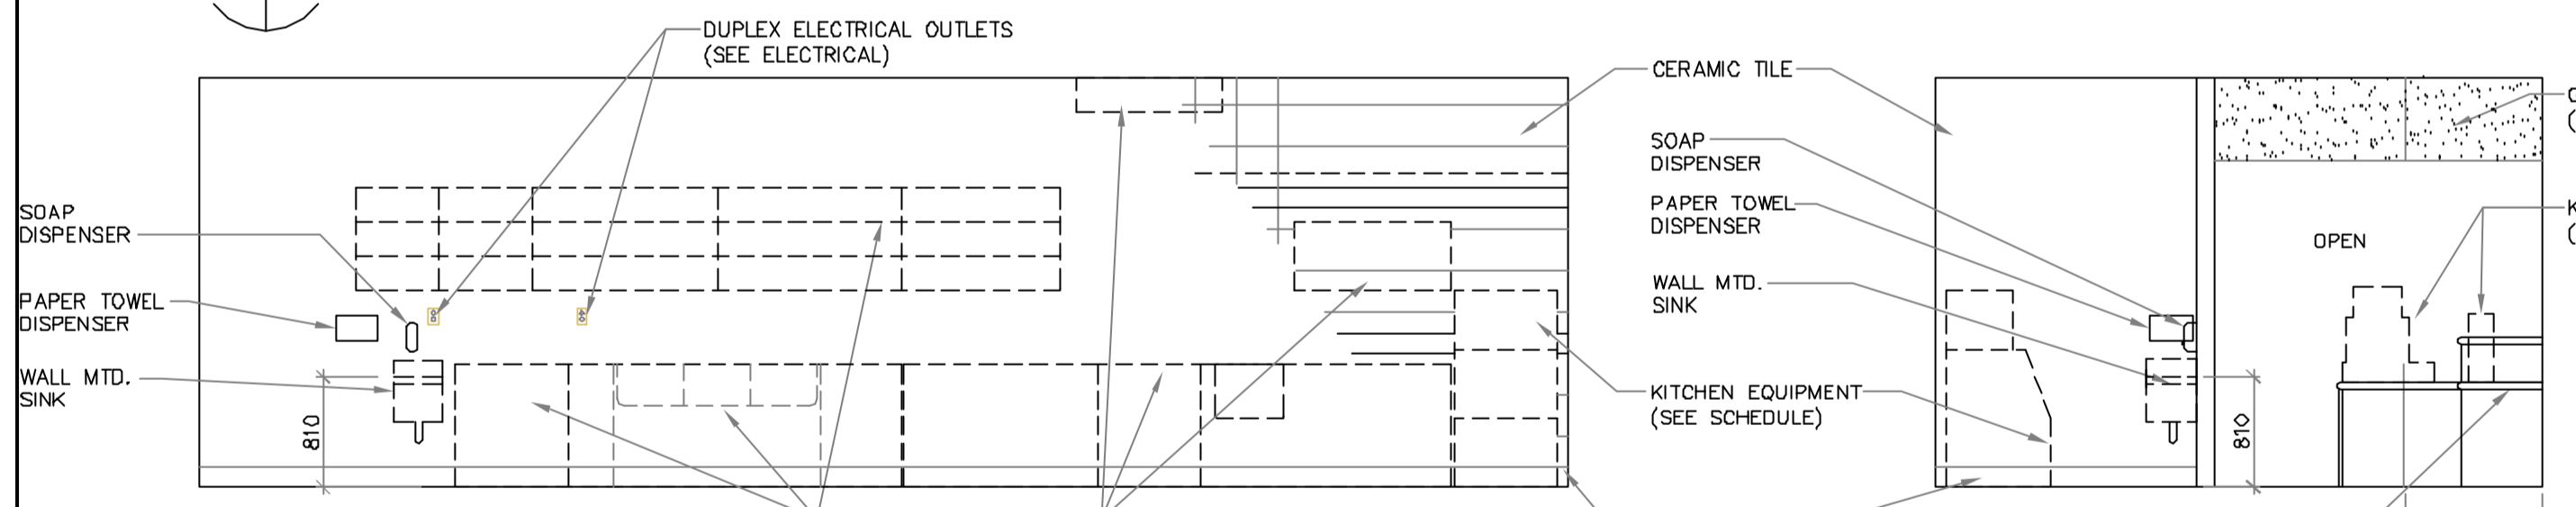


**2 KITCHEN 103**  
322 323 1 : 50

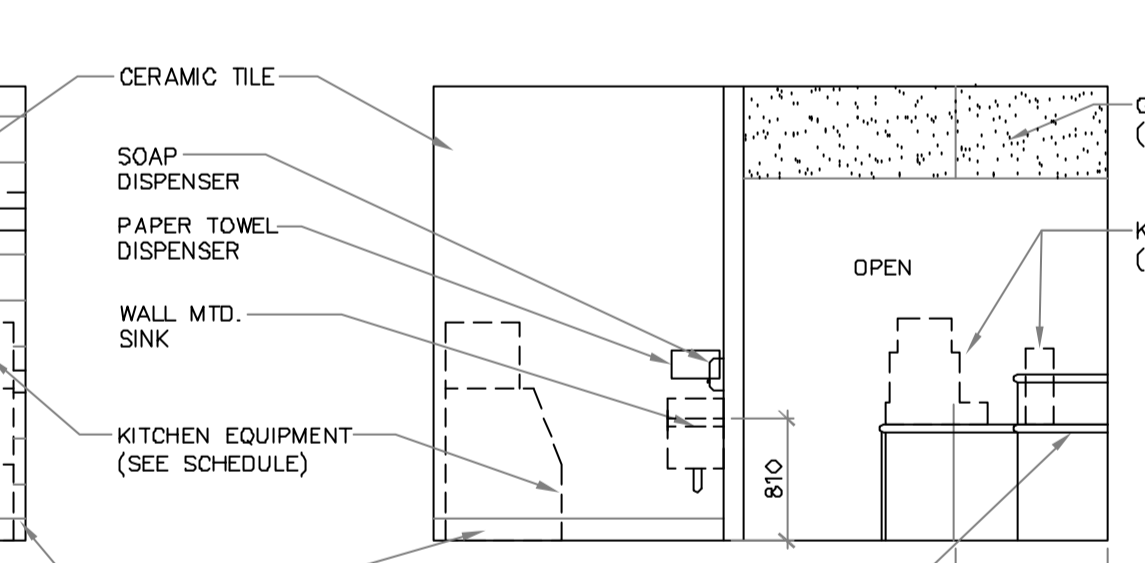


**3**  
322 323

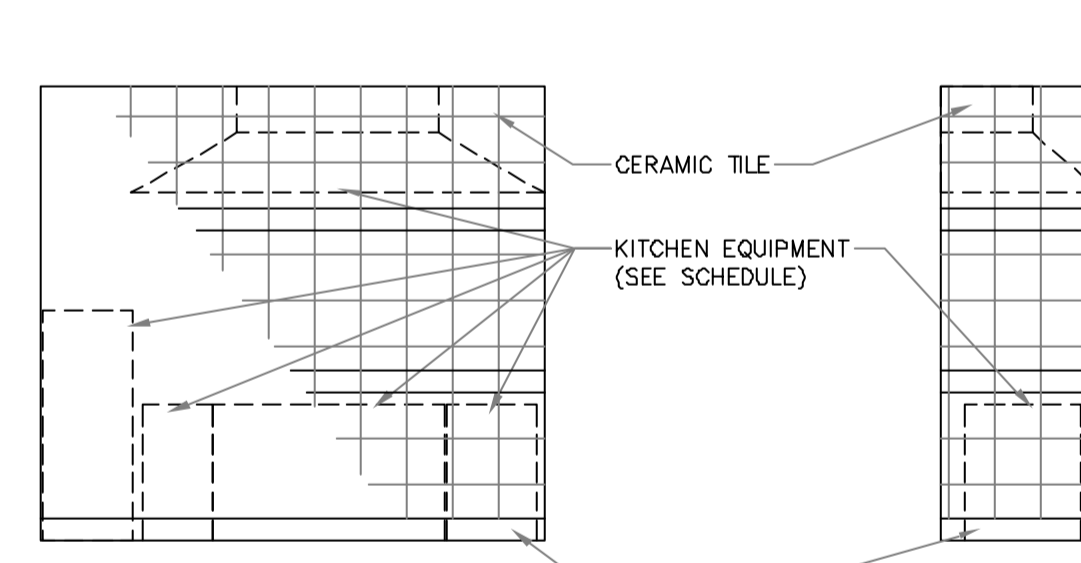


**6**  
322 323

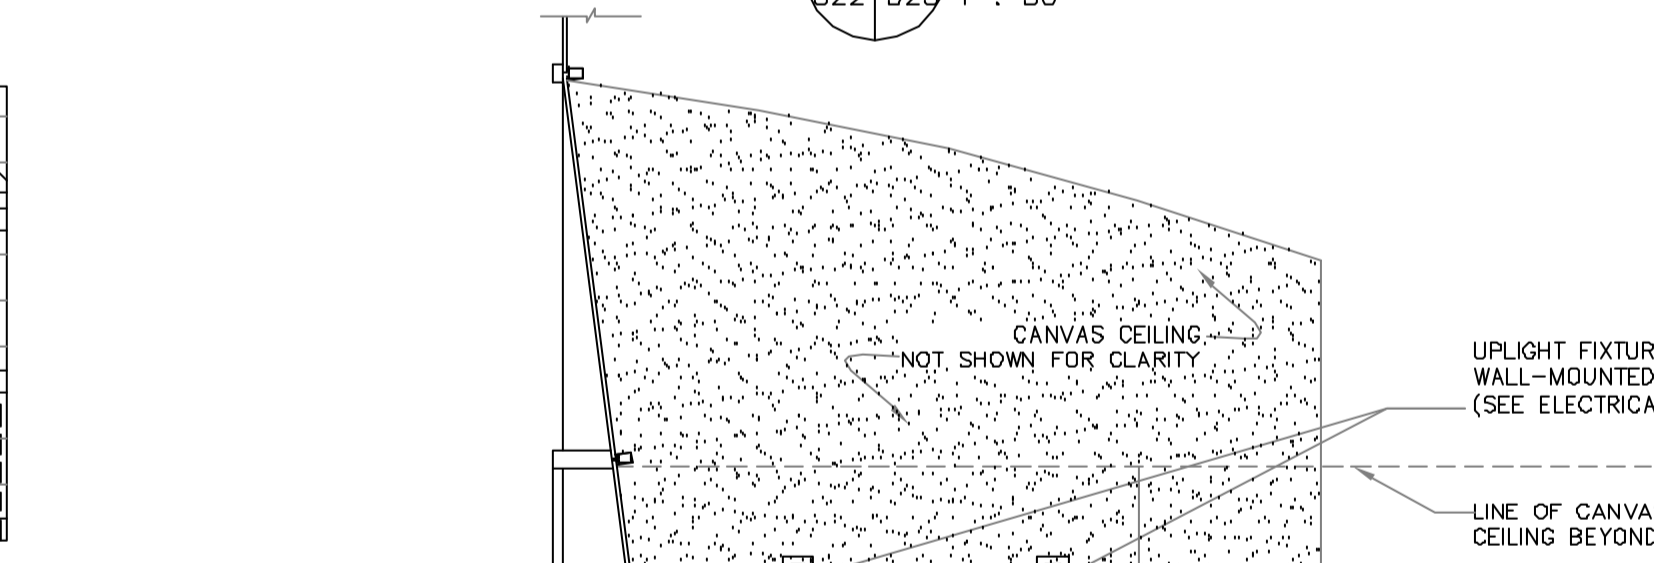


**7**  
322 323

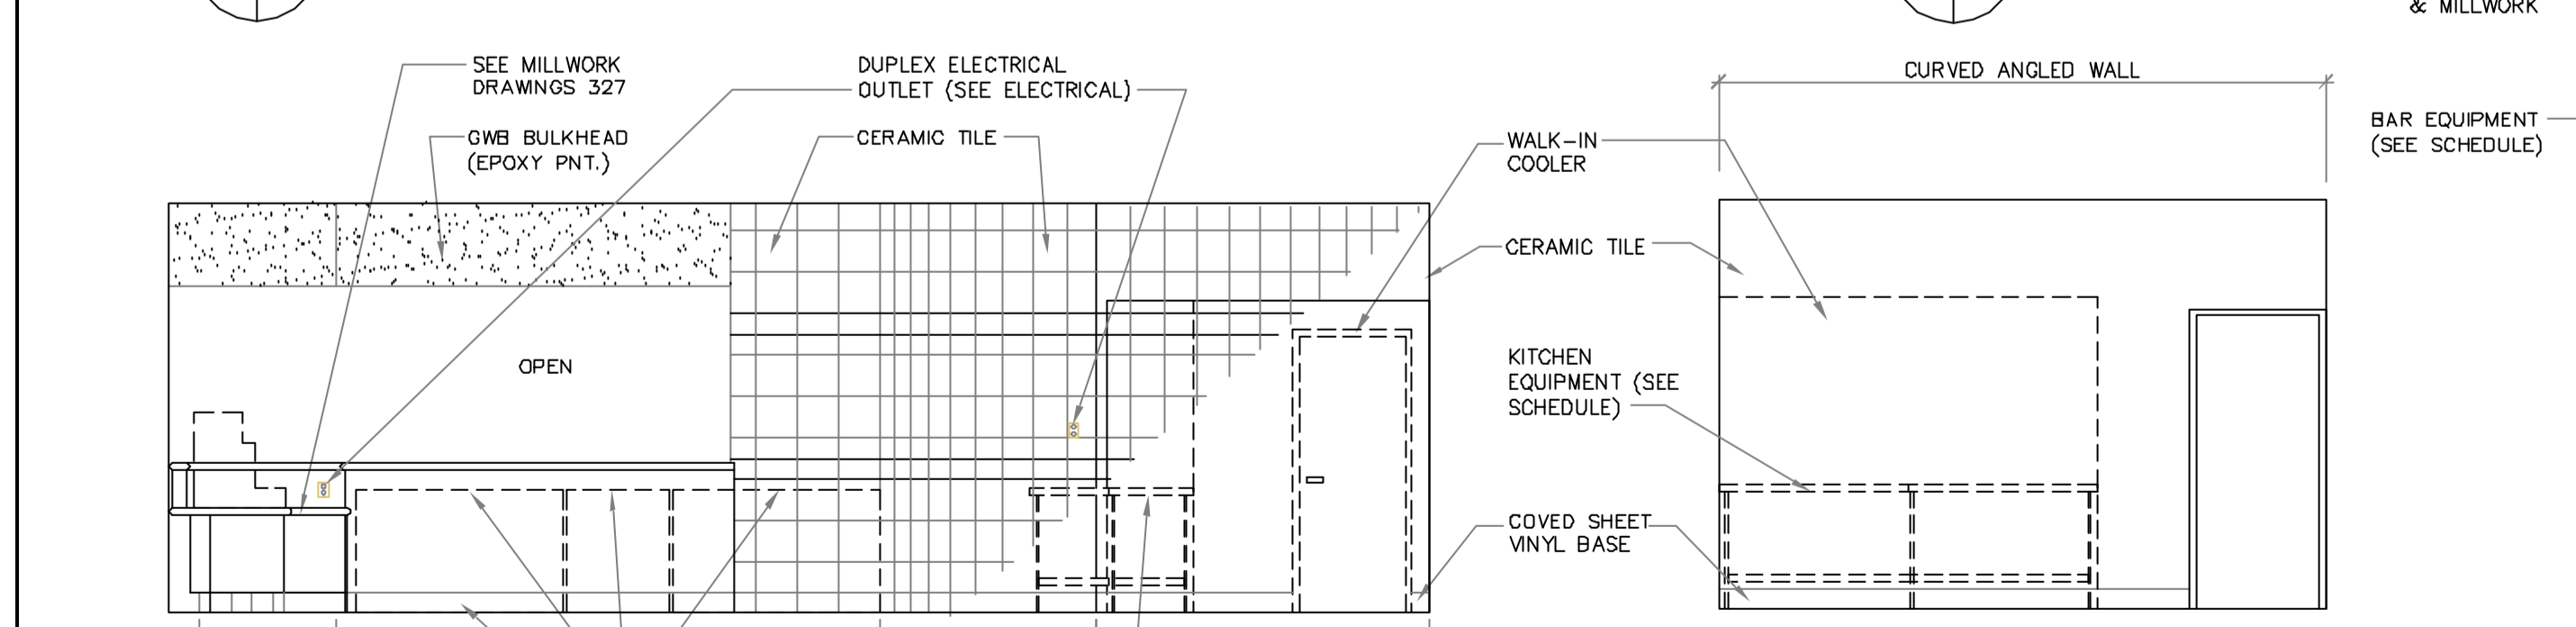


**4**  
322 323

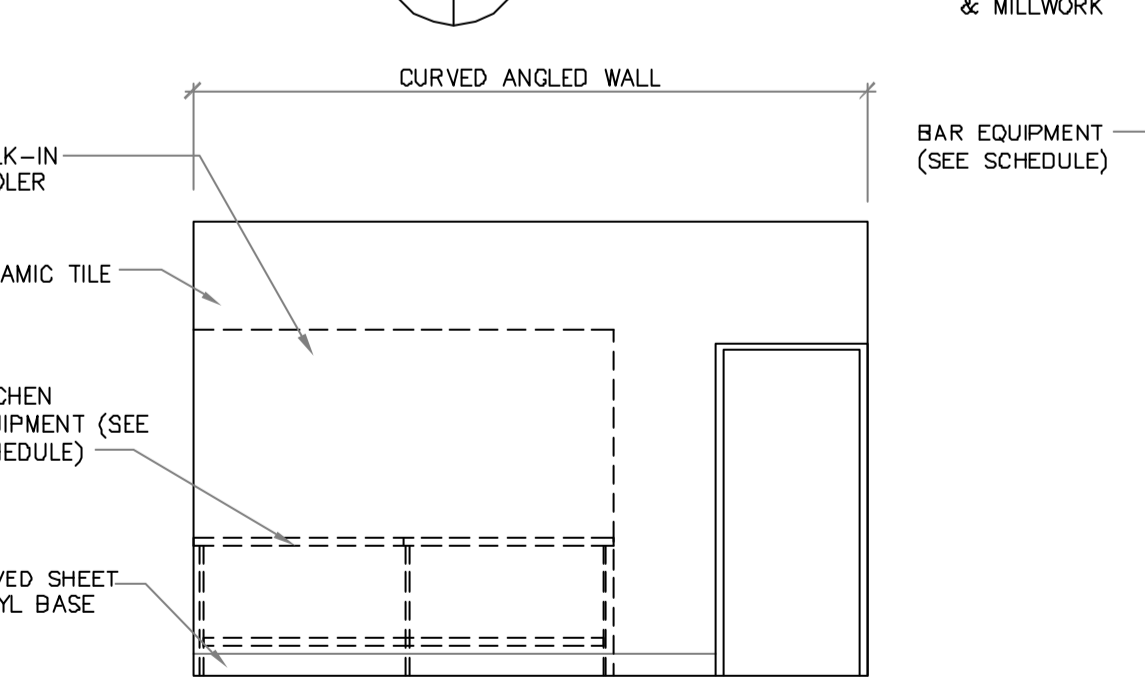


**5**  
322 323

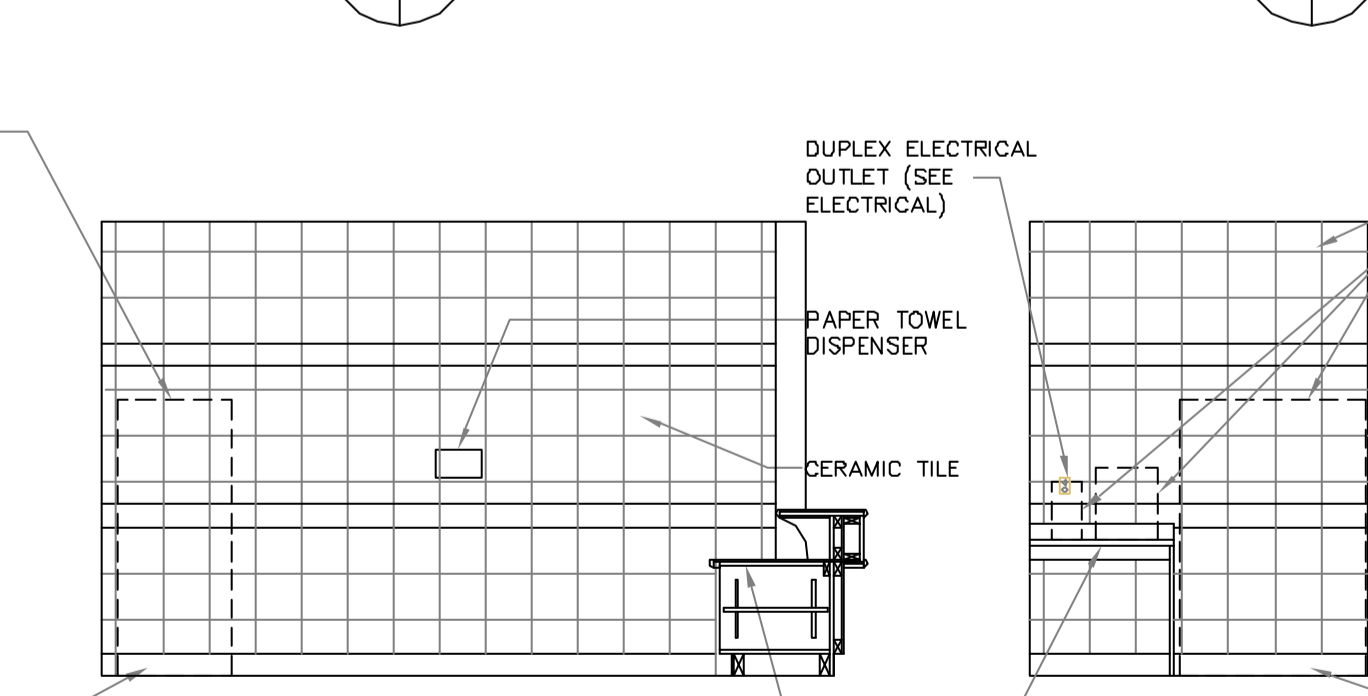

**9 BAR 104**  
322 323 1 : 50

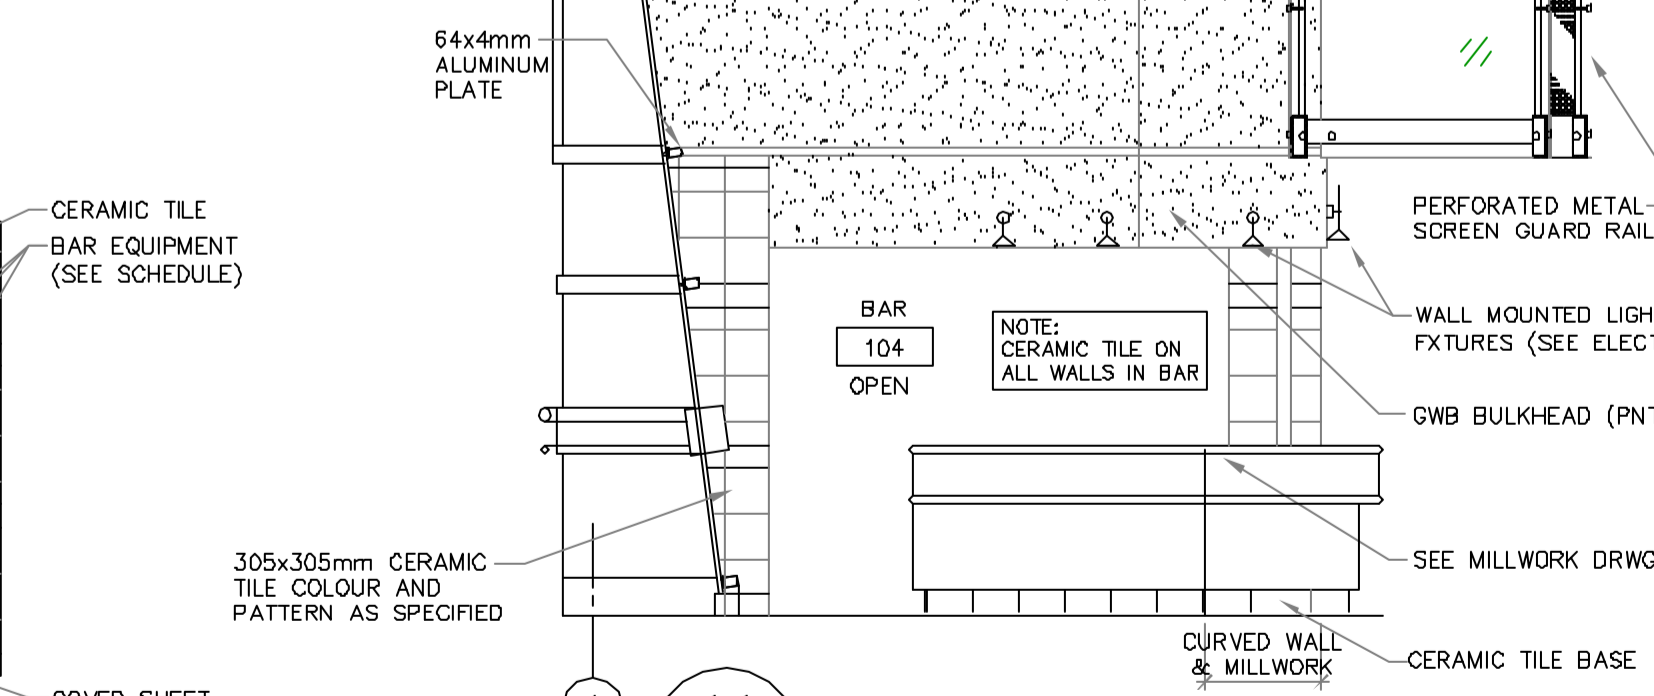

**10 BAR 104**  
322 323 1 : 50

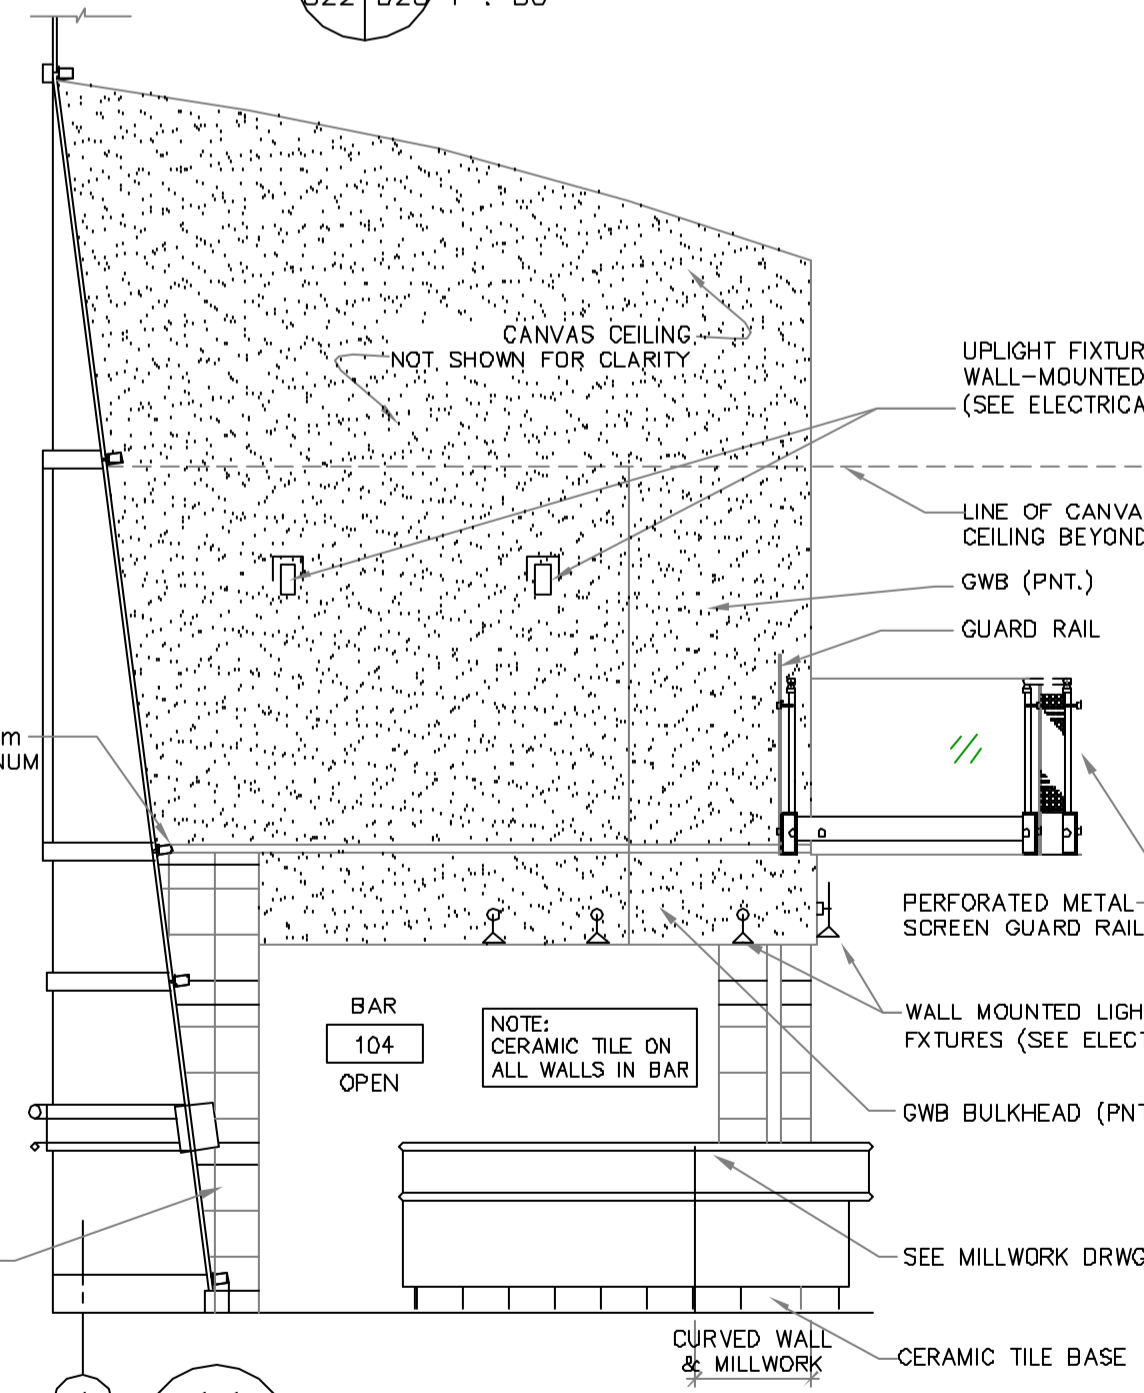

**11 INTERIOR ELEVATION**  
322 323 1 : 50

ISSUED FOR  
INFORMATION ONLY  
NOT TO BE USED FOR CONSTRUCTION

Gaboury  
Préfontaine  
Perry  
architect.e.s

B.M. ELEV.	F.B.	WARDROP Engineering Inc.	
		DESIGNED BY E.J.G. Y.L.	CHECKED BY E.J.G.
		DRAWN BY C.B. H.V. Y.L.	APPROVED BY R.V.G.
1	ISSUED FOR CONSTRUCTION	03.08.11	E.J.L.
0	ISSUED FOR PCN 25	03.07.24	
NO.	REVISIONS	DATE	BY
		DATE 03.06.13	

THE CITY OF WINNIPEG PUBLIC WORKS DEPARTMENT ENGINEERING DIVISION		CITY DRAWING NUMBER
PROVENCHER PAIRED BRIDGES PROJECT PEDESTRIAN BRIDGE		SHEET OF
CENTRE PLAZA ENCLOSURE INTERIOR ELEVATIONS		323
CONSULTANT DRAWING NO. 010007-13-01		